


© Copyright: Mattinson Associates Ltd. 2023
 No reproduction, transmission or correspondence to third parties of all or any part of this document or the information it contains is permitted without the prior written consent of Mattinson Associates Ltd. This drawing is not to be scaled for the purpose of setting out. Any discrepancies found in this drawing, or between this drawing and another must be reported to Mattinson Associates Ltd. immediately.

Generic Notes:

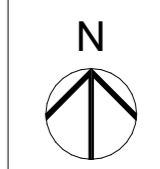

Rev	Reason	Date	By
A	Updated for planning	22-04-24	ED

PLANNING



The Studio @ The Old Granary
 Ford Farm, Ford Farm Lane
 Whitwell, Ventnor
 Isle of Wight, PO38 2NZ
 Tel +44(0)1983 840953
 Mob +44 (0)7867533776

enquiries@mattinsonassociates.com
 www.mattinsonassociates.com


Client
Peter & Nada Kasic

Project 71 Leeson Road	Project No. 3335
----------------------------------	----------------------------


Scale. 1:500, 1:1250 @ A3	Date. 22.04.24
-------------------------------------	--------------------------

Drawing Name
Prp Block and Location

Drawing Number
3335 - MA - xx - (P)002_A

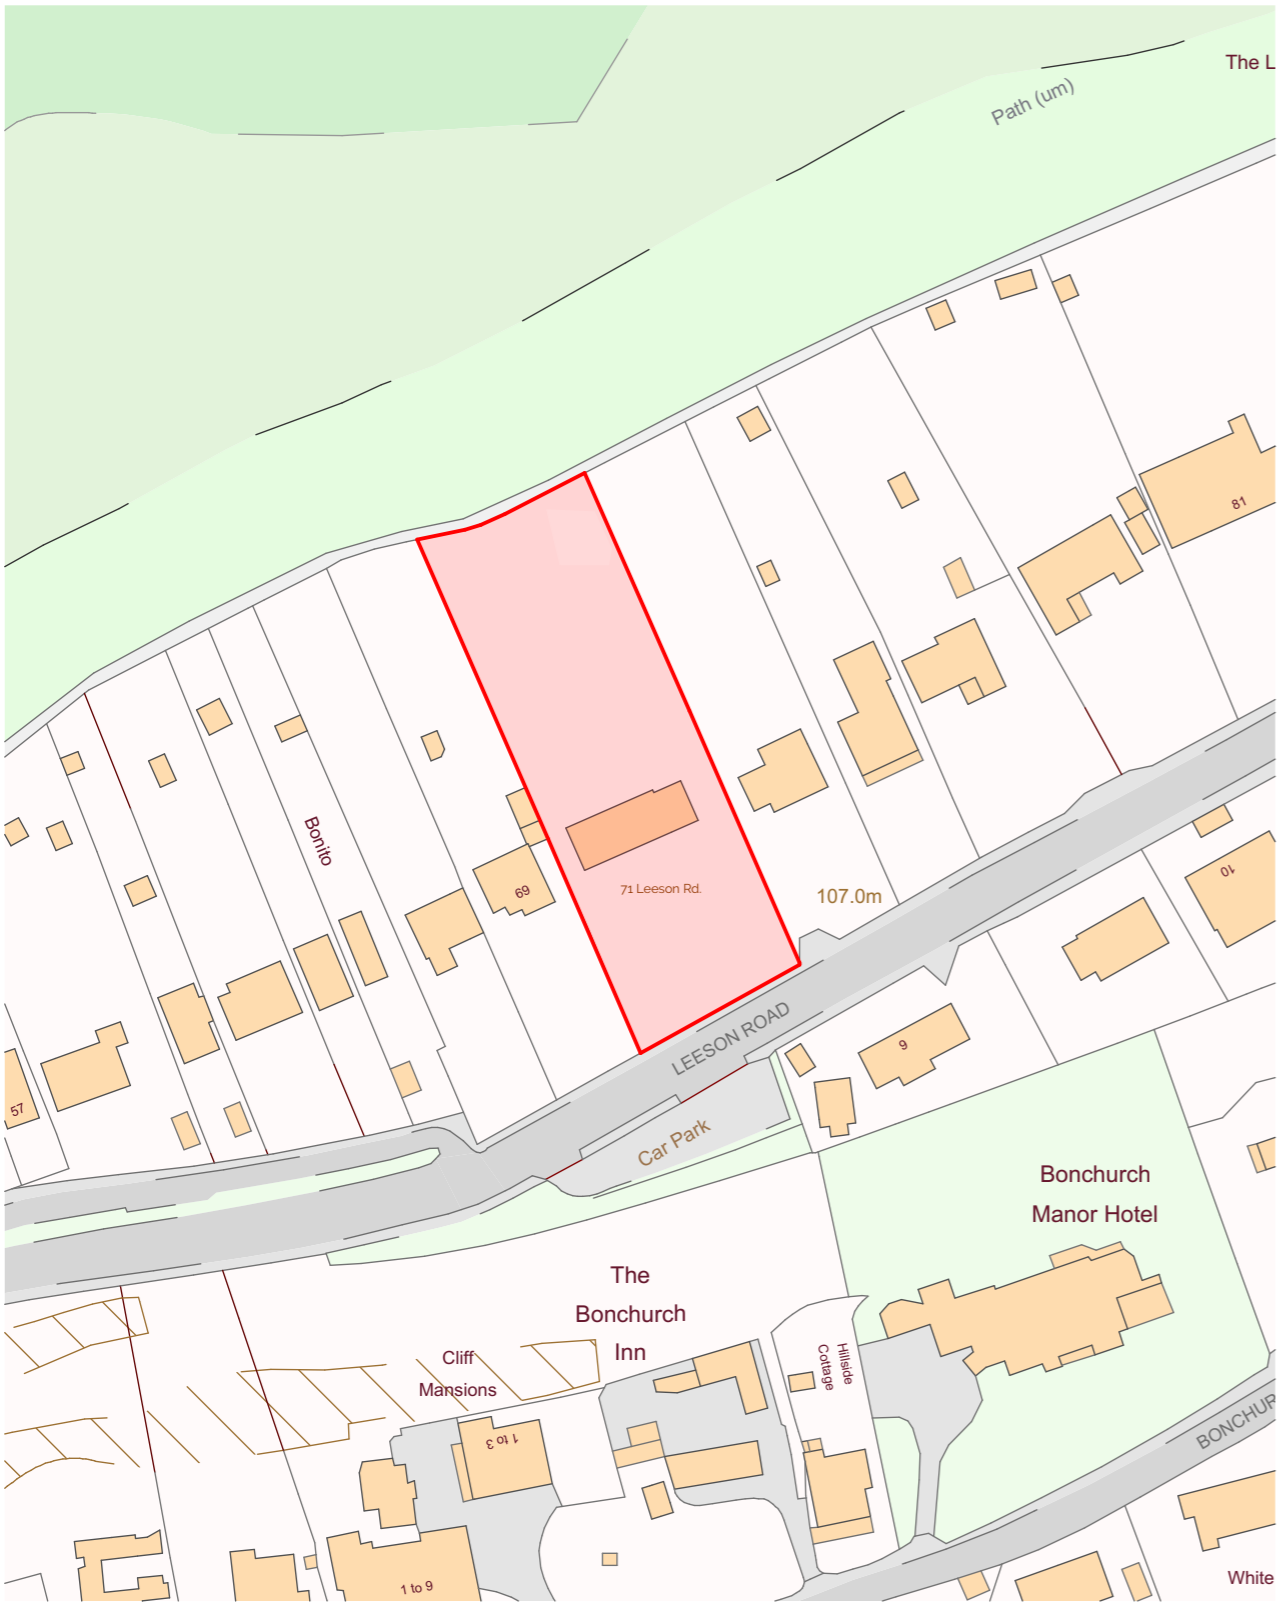

Proposed Location Plan 1:1250

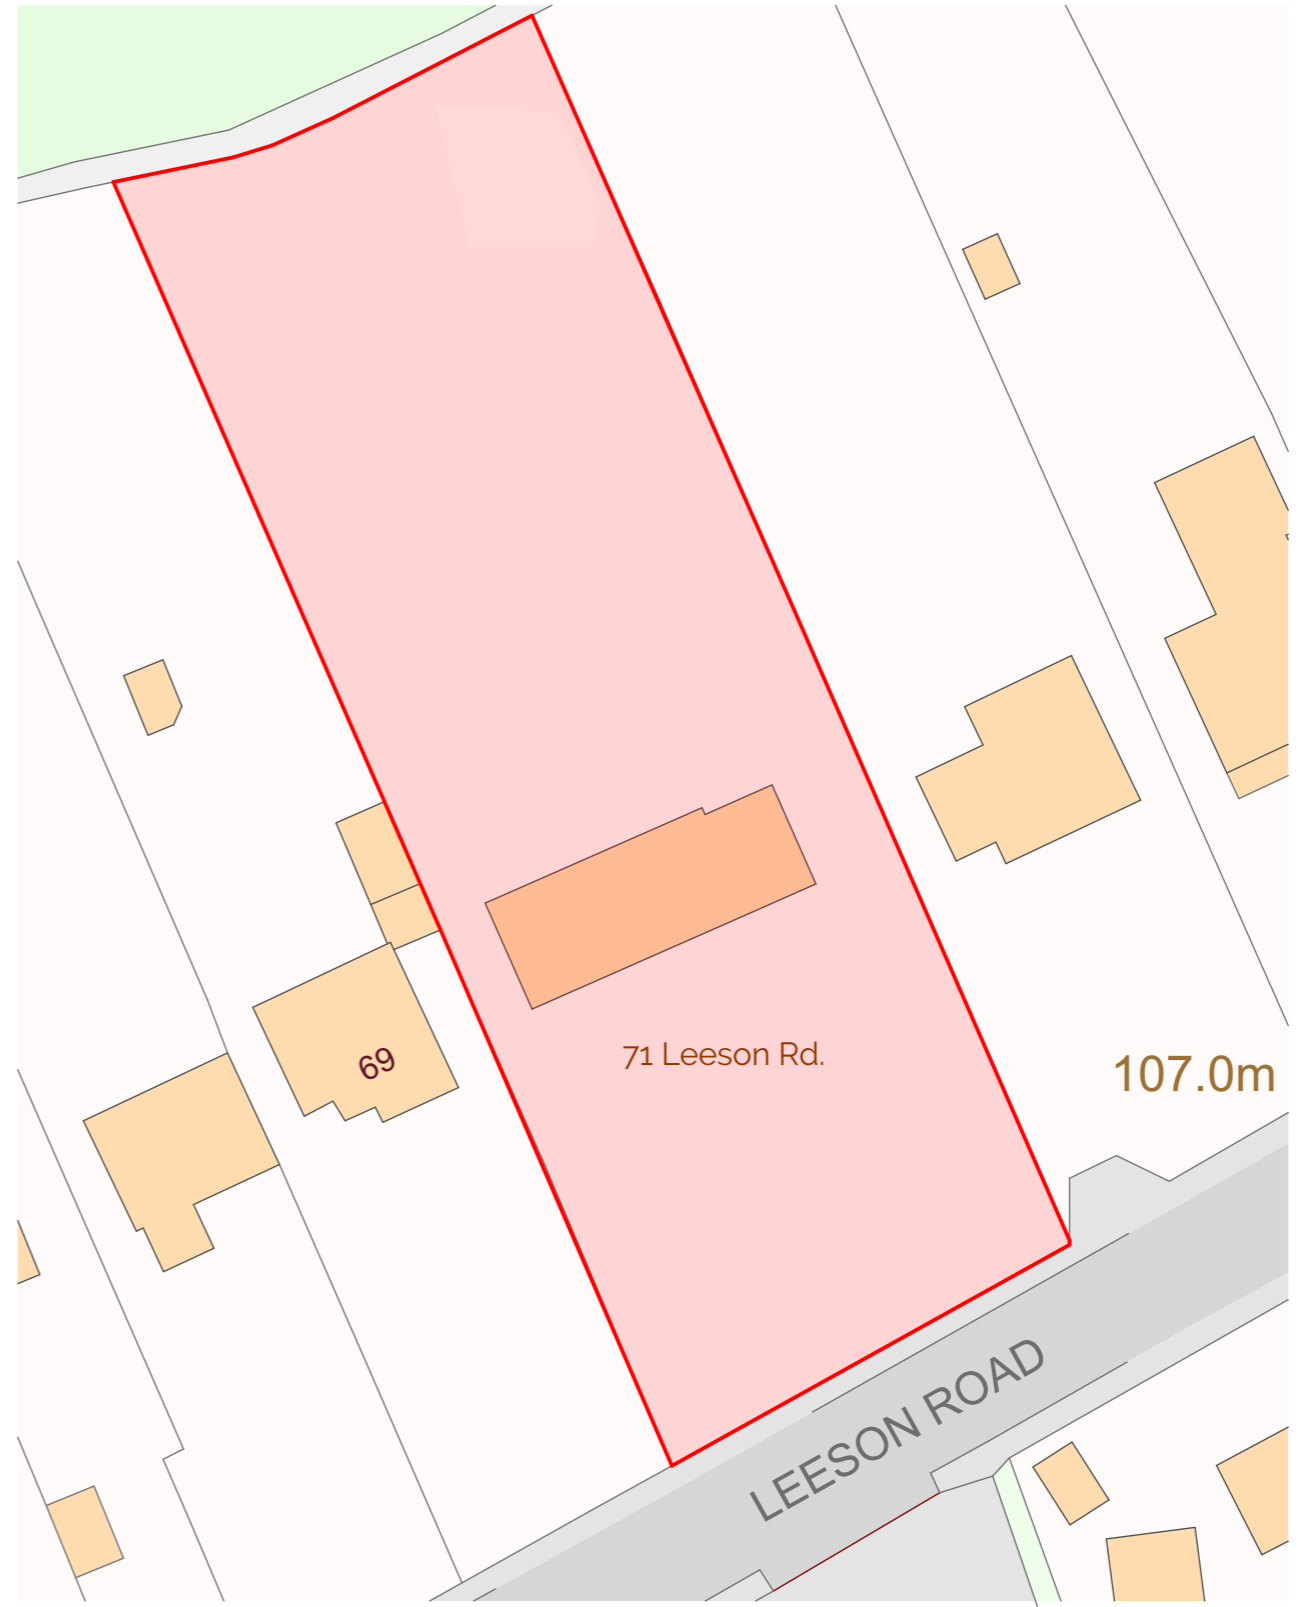

Proposed Block Plan 1:500

Notes

Key