


Location Plan

Site Address: 47, New Road, Brading, PO36 0AH

Date Produced: 12-Apr-2024

Scale: 1:1250 @A4

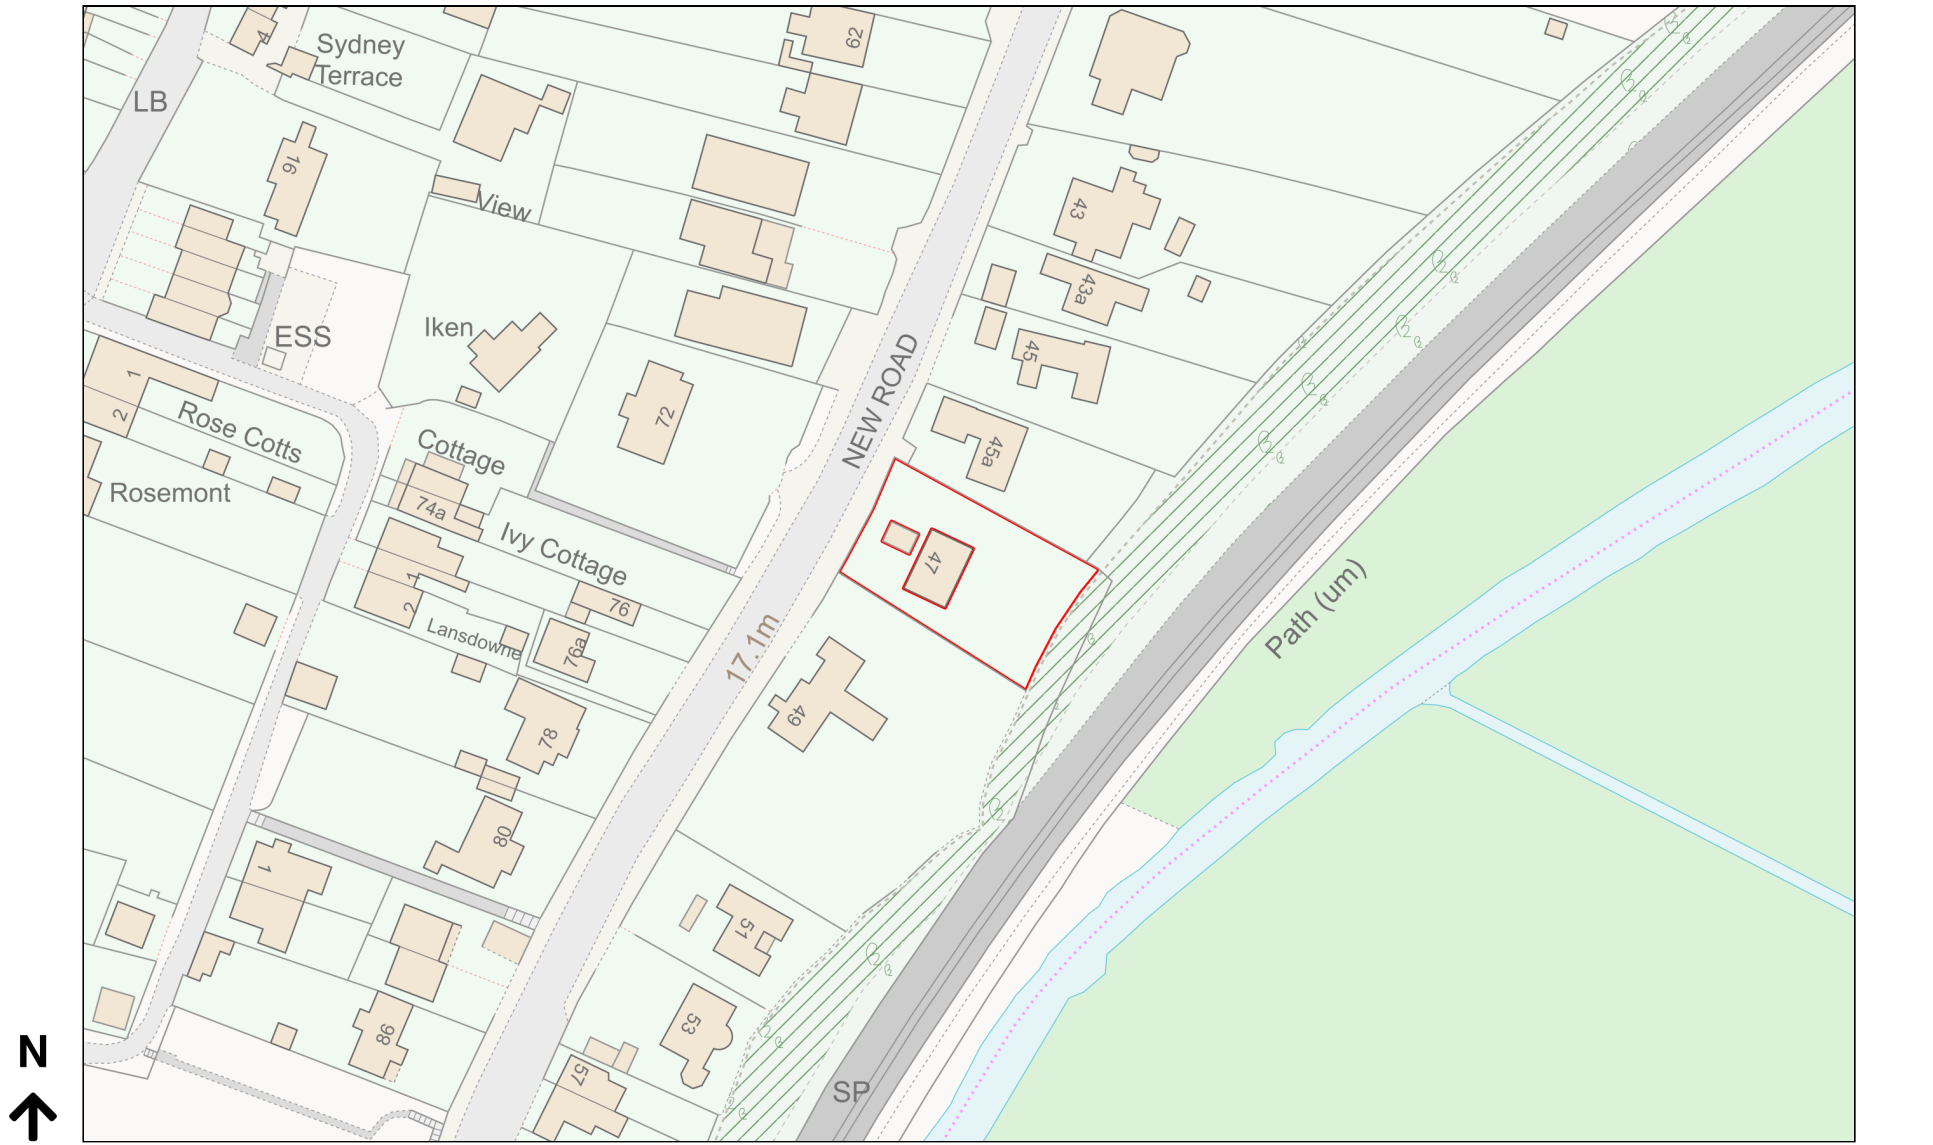

Planning Portal Reference: PP-12924596v1