
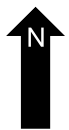
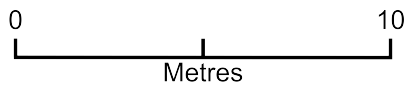


Cariad House, Caverleigh Way

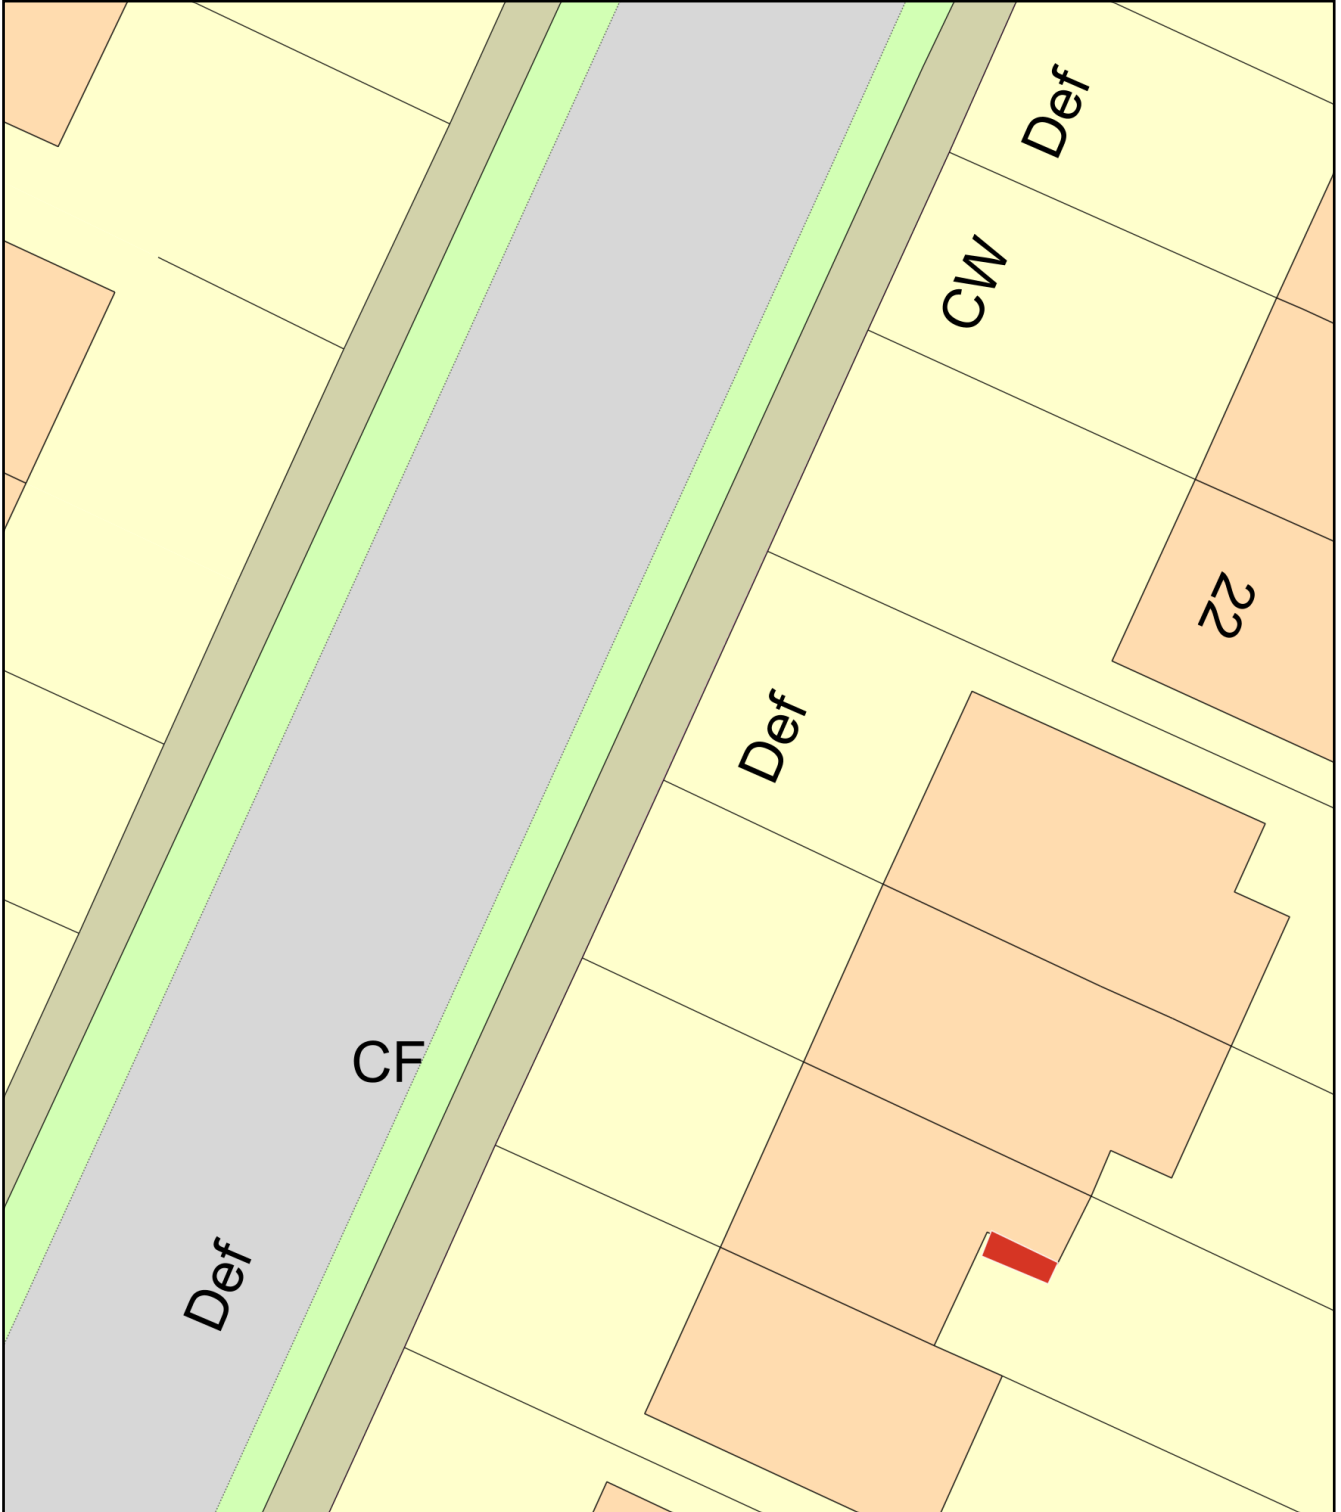

Plan Produced for: Rhodri Davies

Date Produced: 09 Apr 2024

Plan Reference Number: TQRQM24100155446378

Scale: 1:200 @ A4