

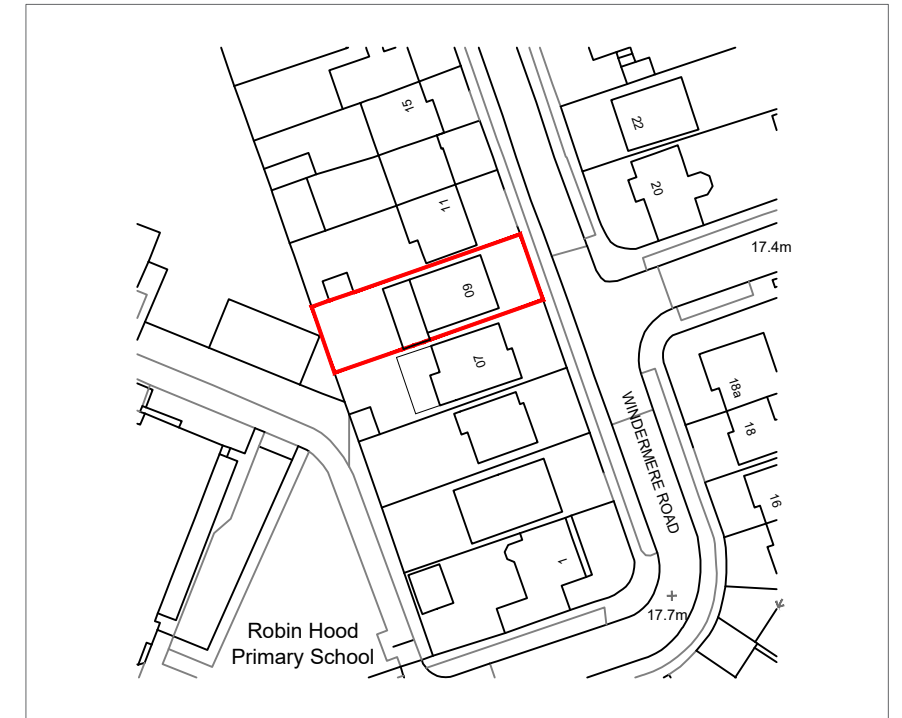


LOCATION PLAN
1:500

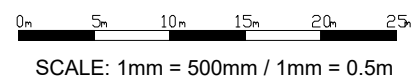

LOCATION PLAN
1:1250

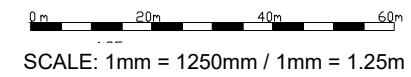


— APPLICATION SITE

LOCATION PLAN

PROJECT: Proposed Replacement Canopy / Covered Outdoor Space		
ADDRESS: 9 Windermere Road Kingston vale SW15 3QP	DATE: 07/04/2024	JOB NO: S3D_24_01
DRAWING NO: AL(00)01	SCALE: 1:500/1250 @ A3	

DRAWING TITLE:
Location Plan

SCALE BARS ON THE DRAWING SHOULD BE USED. ENSURE DOCUMENT IS PRINTED AT THE CORRECT SCALE. ANY DISCREPANCIES SHOULD BE REPORTED.

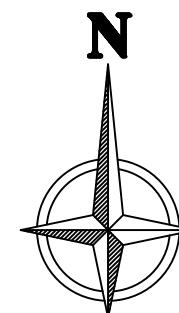

SKICA 3D
DESIGN | RENDER | INSPIRE