


Location Plan

Site Address: 20, Whitby Drive, Biddick, Washington, NE38 7NW

Date Produced: 16-Nov-2023

Scale: 1:1250 @A3

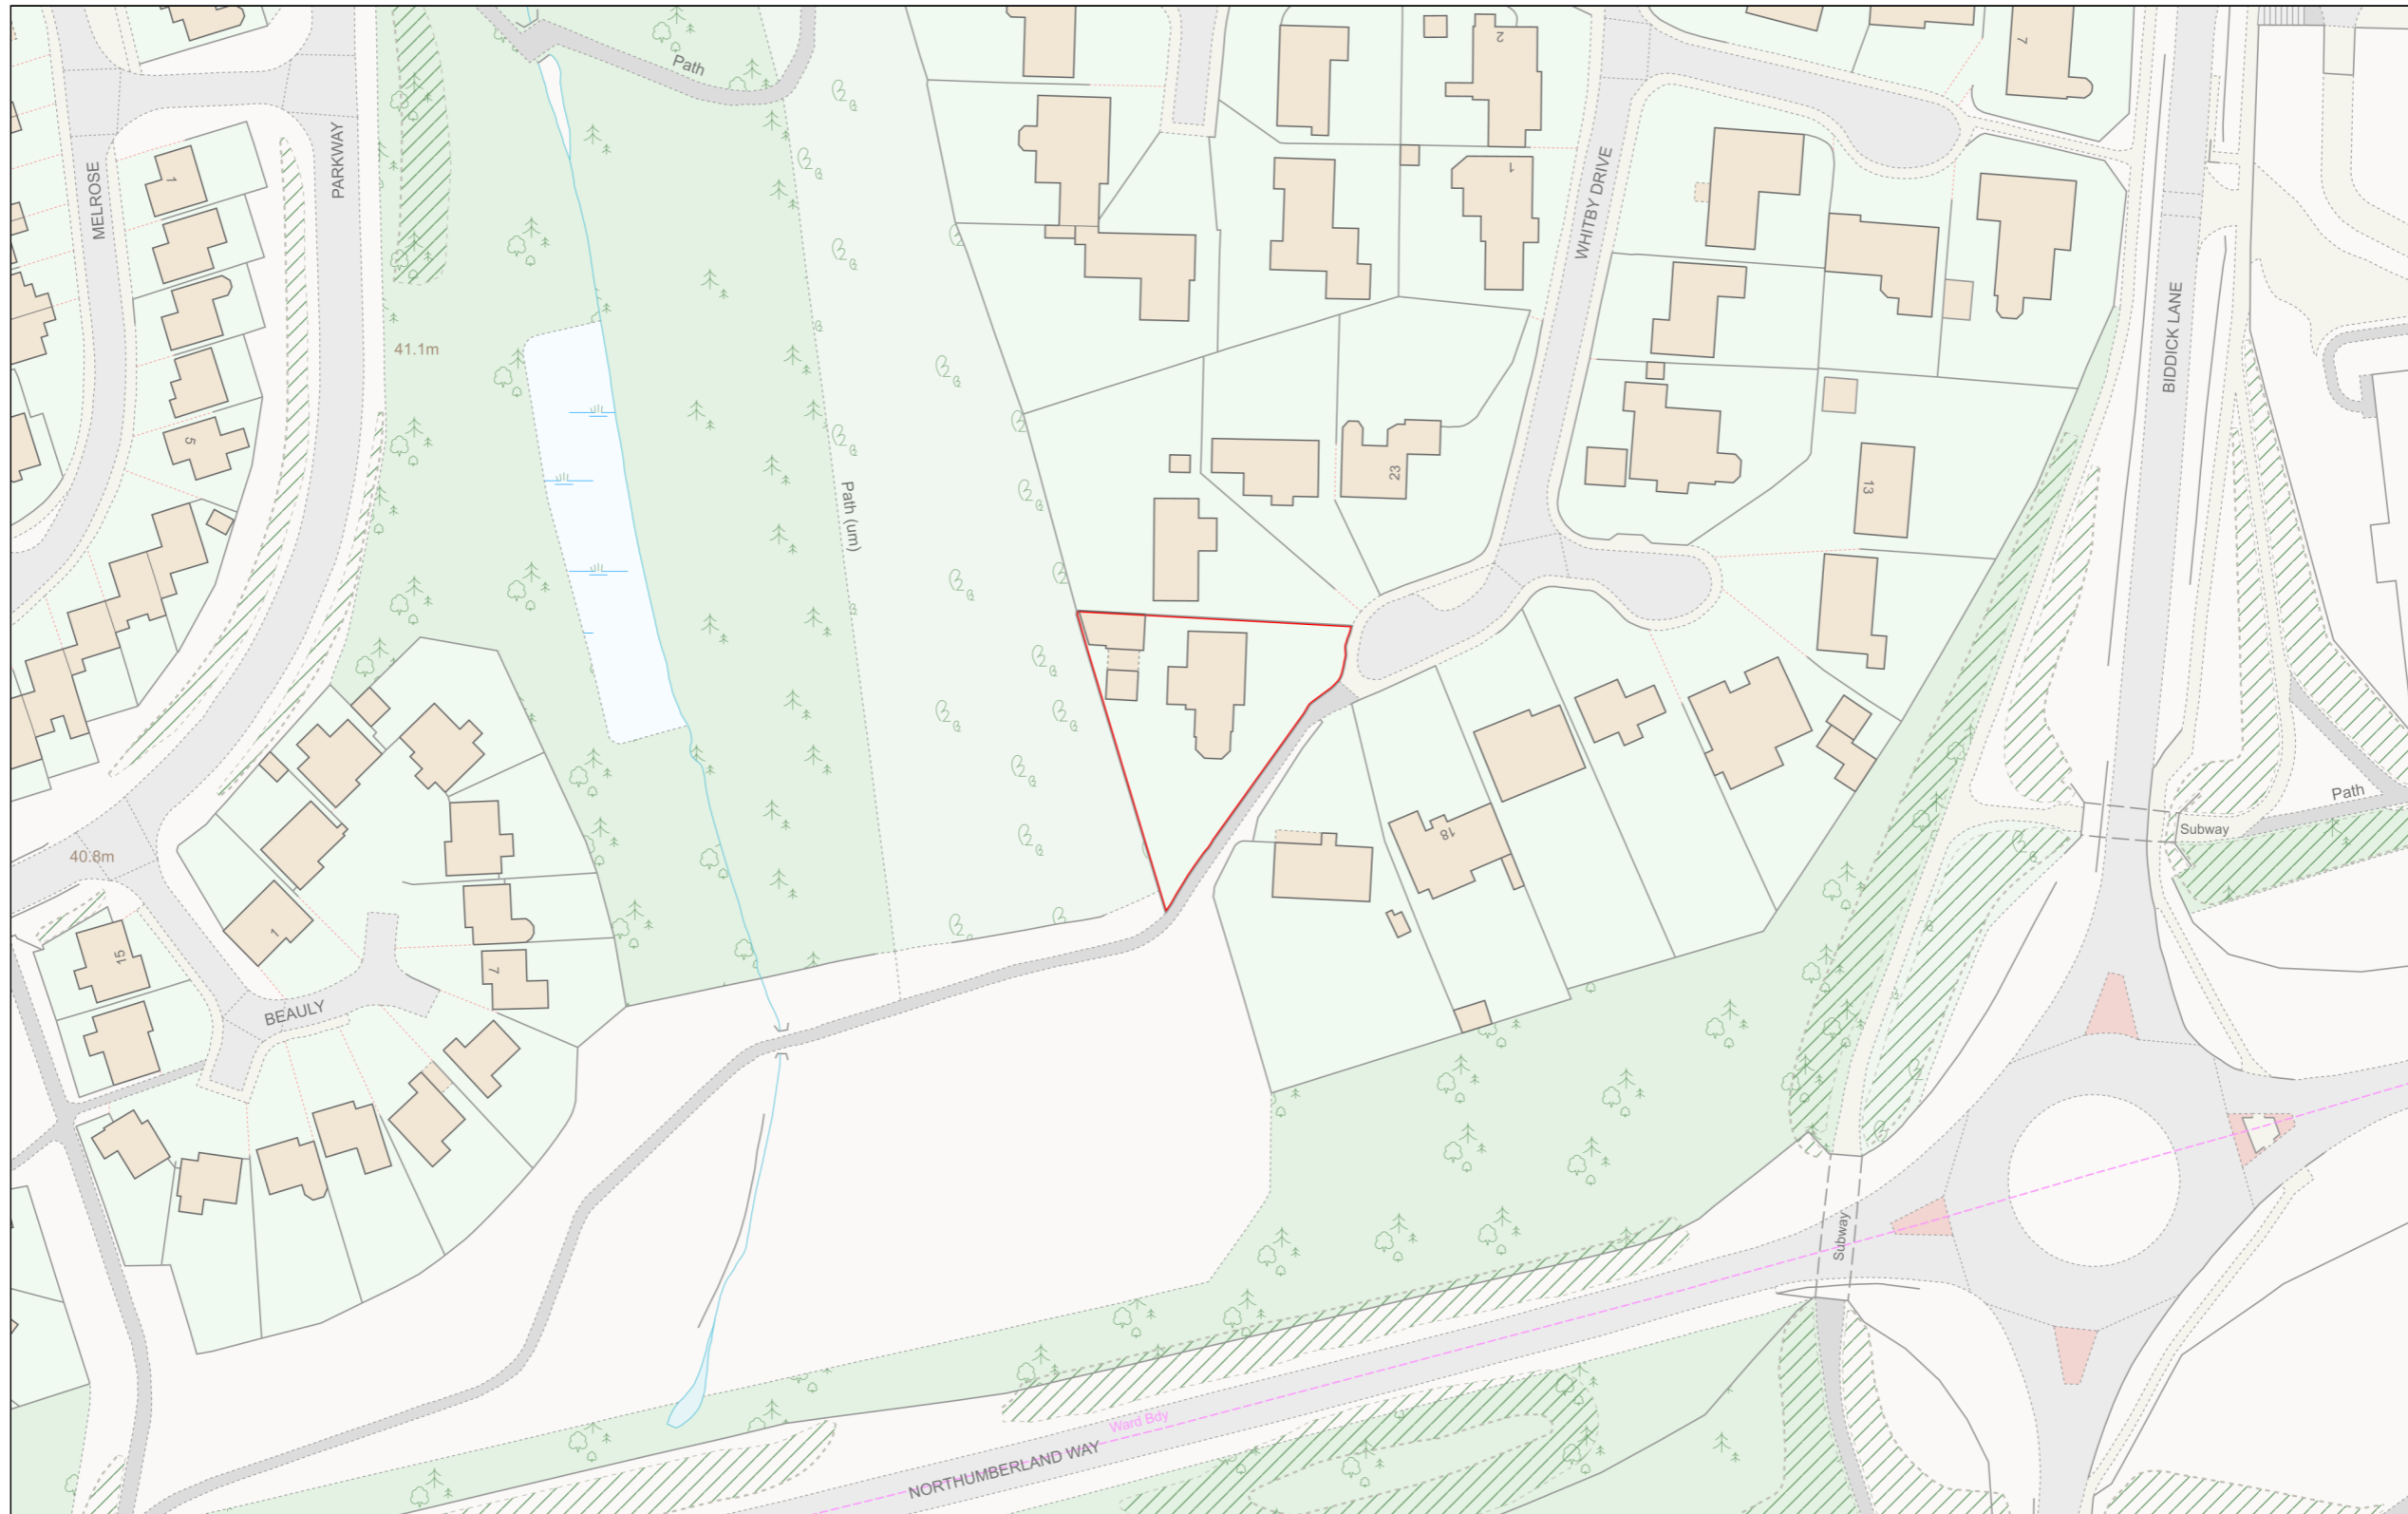

Planning Portal Reference: PP-12609021v1

