
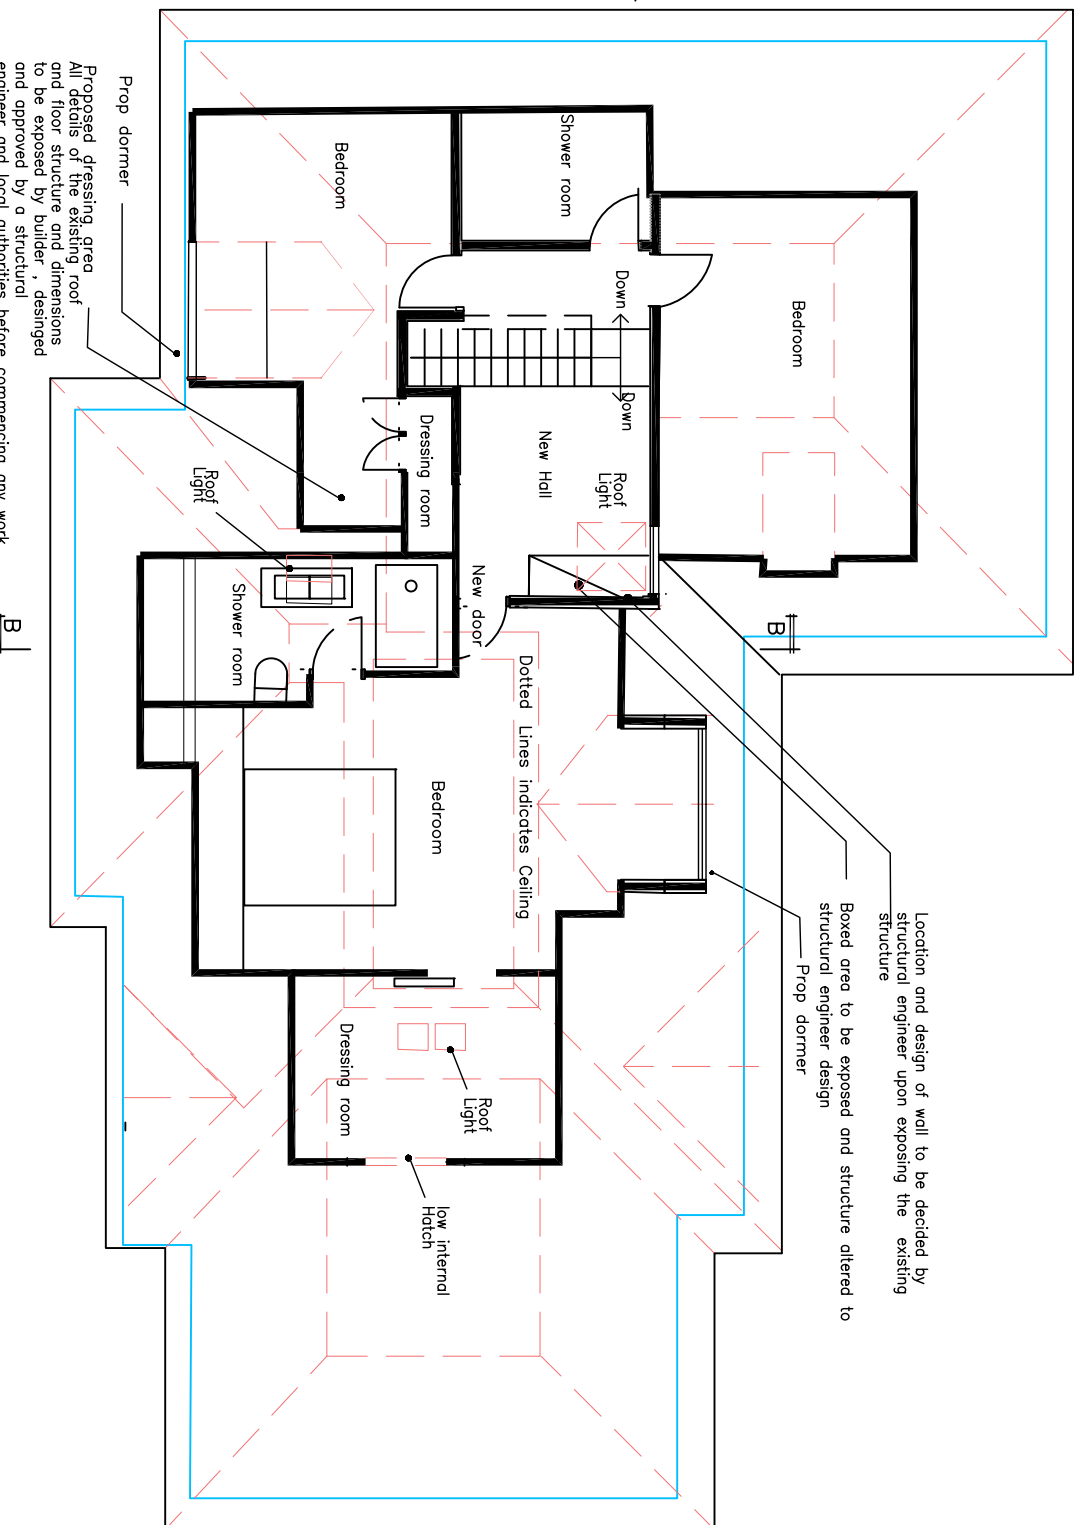


FIRST FLOOR
LOFT LAYOUT – As Existing – 1/100

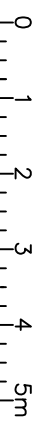

FIRST FLOOR The current plans are prepared for planning purposes and floor structure and dimensions to be exposed by builder, designed and approved by a structural engineer and local authorities before commencing any work.
LOFT LAYOUT – AS PROPOSED – 1/100

REVISION:	DATE:	NOTES:
-----------	-------	--------

CLIENT:	Mr & Mrs Sanderson
JOB TITLE:	19 Norton Park Sunninghill Ascot
DRAWING TITLE:	LOFT LAYOUTS

DATE:	1:100	Mar 2024
DRAWN BY/CHECKED BY:		
DRAWING NO.:	713-23-Loft -pl-03	