


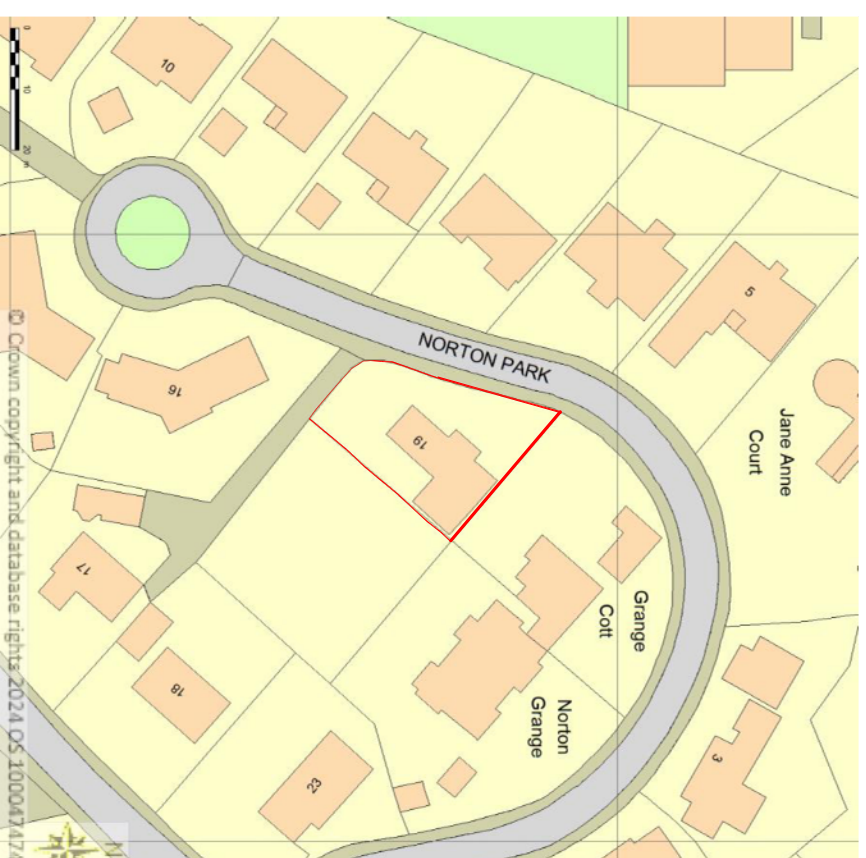

SITE LOCATION PLAN
AREA 2 HA
SCALE 1:1250 on A4
CENTRE COORDINATES: 493235, 167669



Supplied by Streetwise Maps Ltd
www.streetwise.net
 Licence No: 100047474
 23/04/2024 18:54

**DESIGN WITH
 DIFFERENCE**

Al Dara, Ranelagh Drive, Bracknell, Berks, RG12 9DA

REVISION: DATE: NOTES:

CLIENT: Mr & Mrs Sanderson

1:1250

DATE: Mar 2024

JOB TITLE: 19 Norton Park Sunninghill Ascot
 Loft conversion

DRAWN BY/CHECKED BY:

DRAWING TITLE: OCATION

DRAWING NO:

713-23-Loft
 -pl.location