



FRONT ELEVATION - Proposed - 1/100

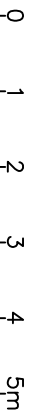

SIDE ELEVATION - Proposed - 1/100

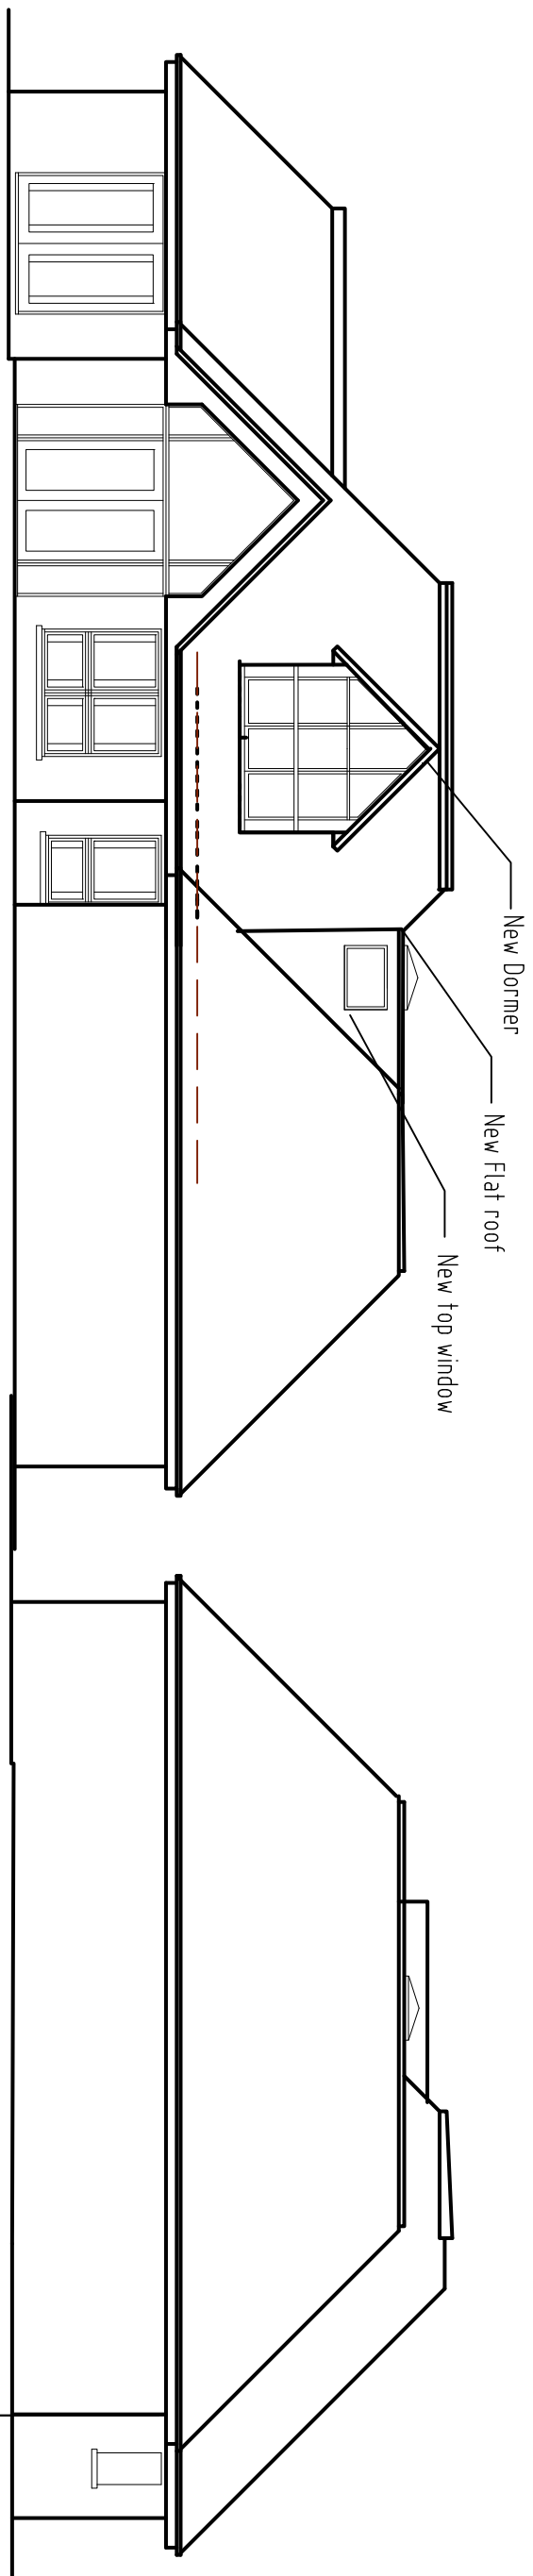

REAR ELEVATION - Proposed - 1/100

SIDE ELEVATION - Proposed - 1/100