


SOUTH SIDE ELEVATION



ROOF PLAN

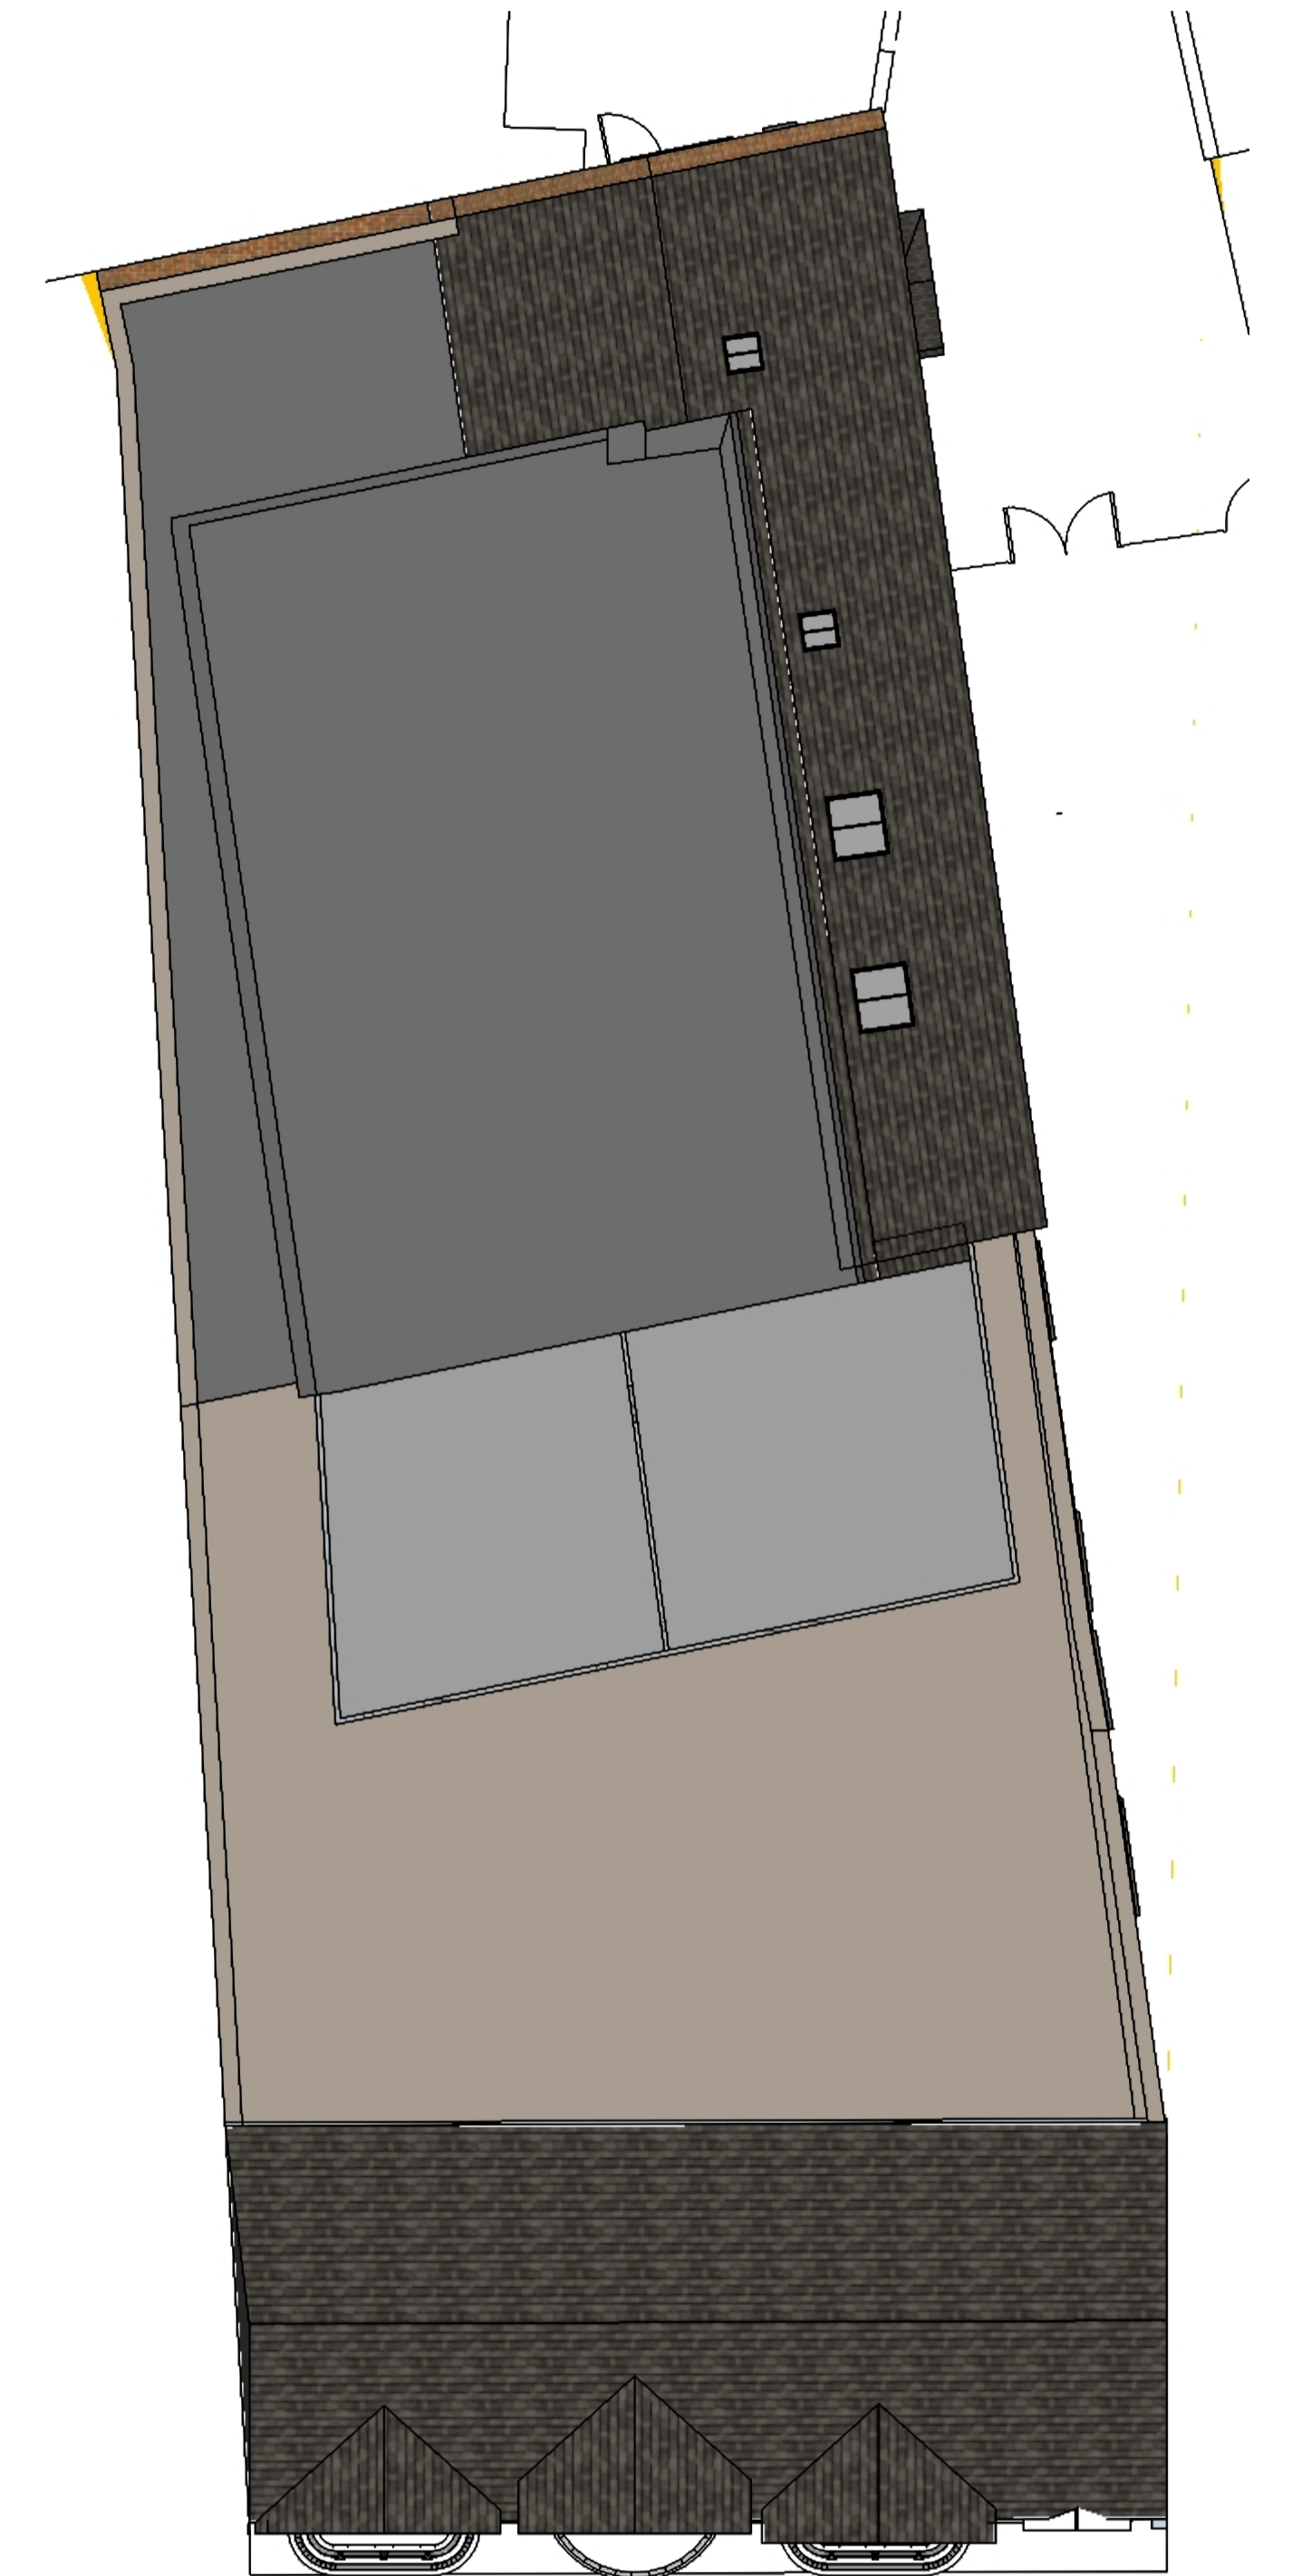

NORTH SIDE ELEVATION

REVISIONS	
MM/DD/YY	REMARKS
1	...
2	...
3	...
4	...
5	...