


# Location Plan

Site Address: Easting: 386574 Northing: 210738

Date Produced: 02-Apr-2024

Scale: 1:2500 @A4

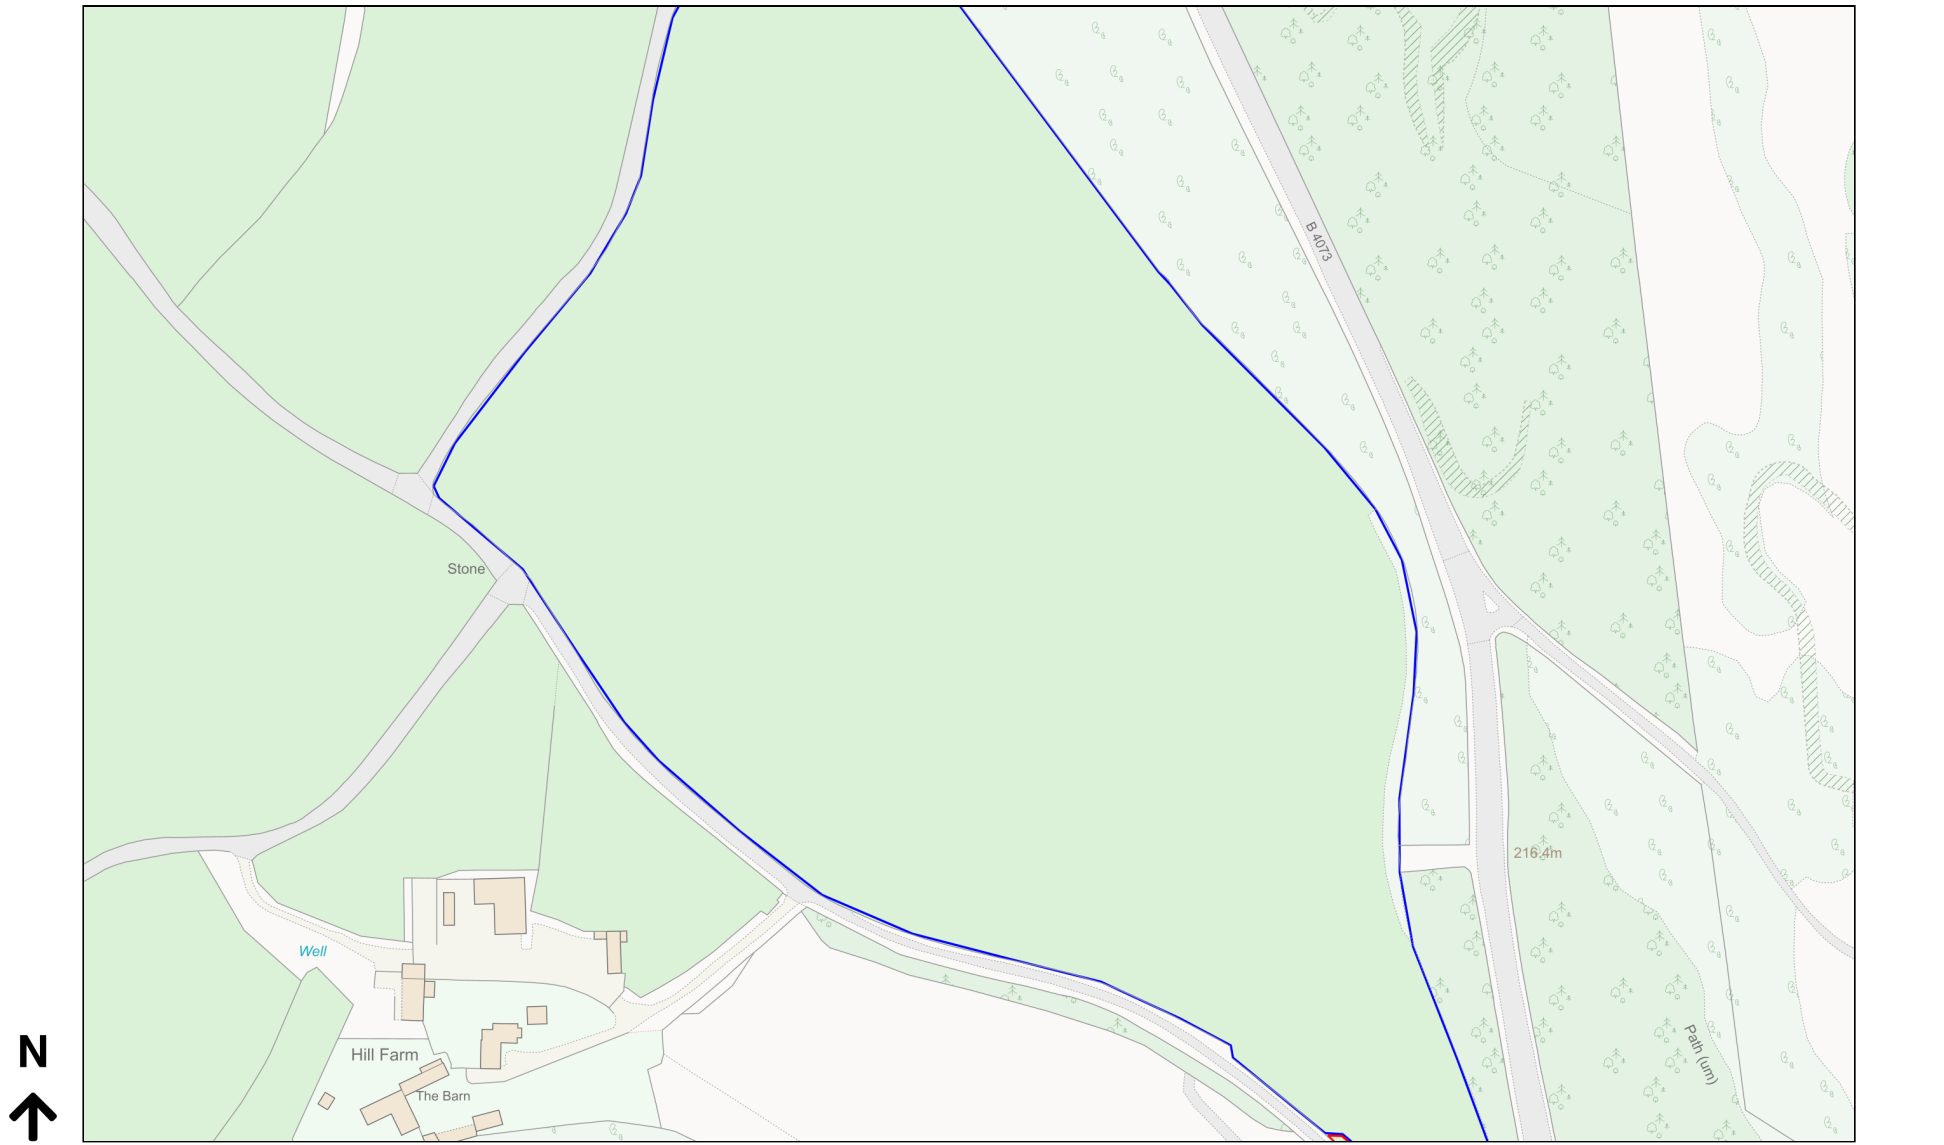

Planning Portal Reference: PP-12906017v1