




ROOF PLAN 1:200
EXISTING

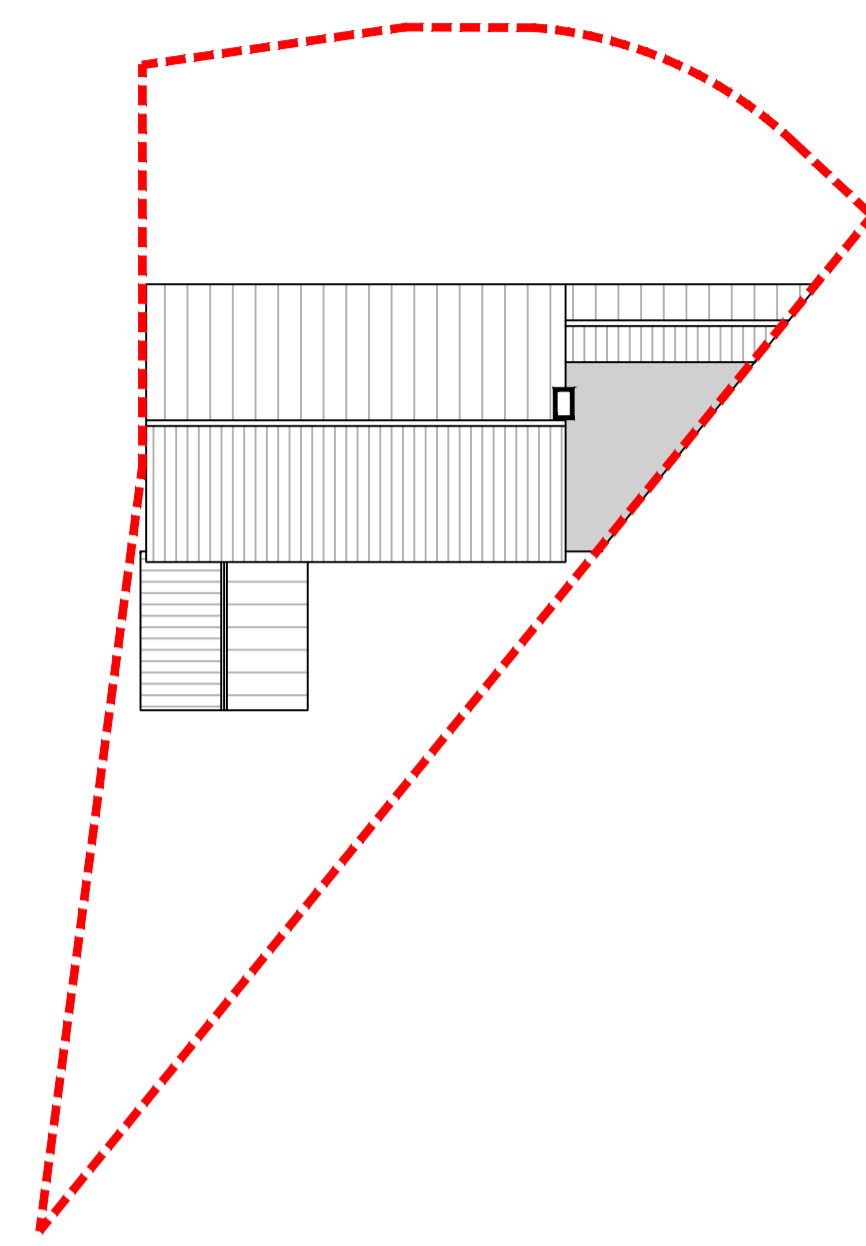

ROOF PLAN 1:200
PROPOSED

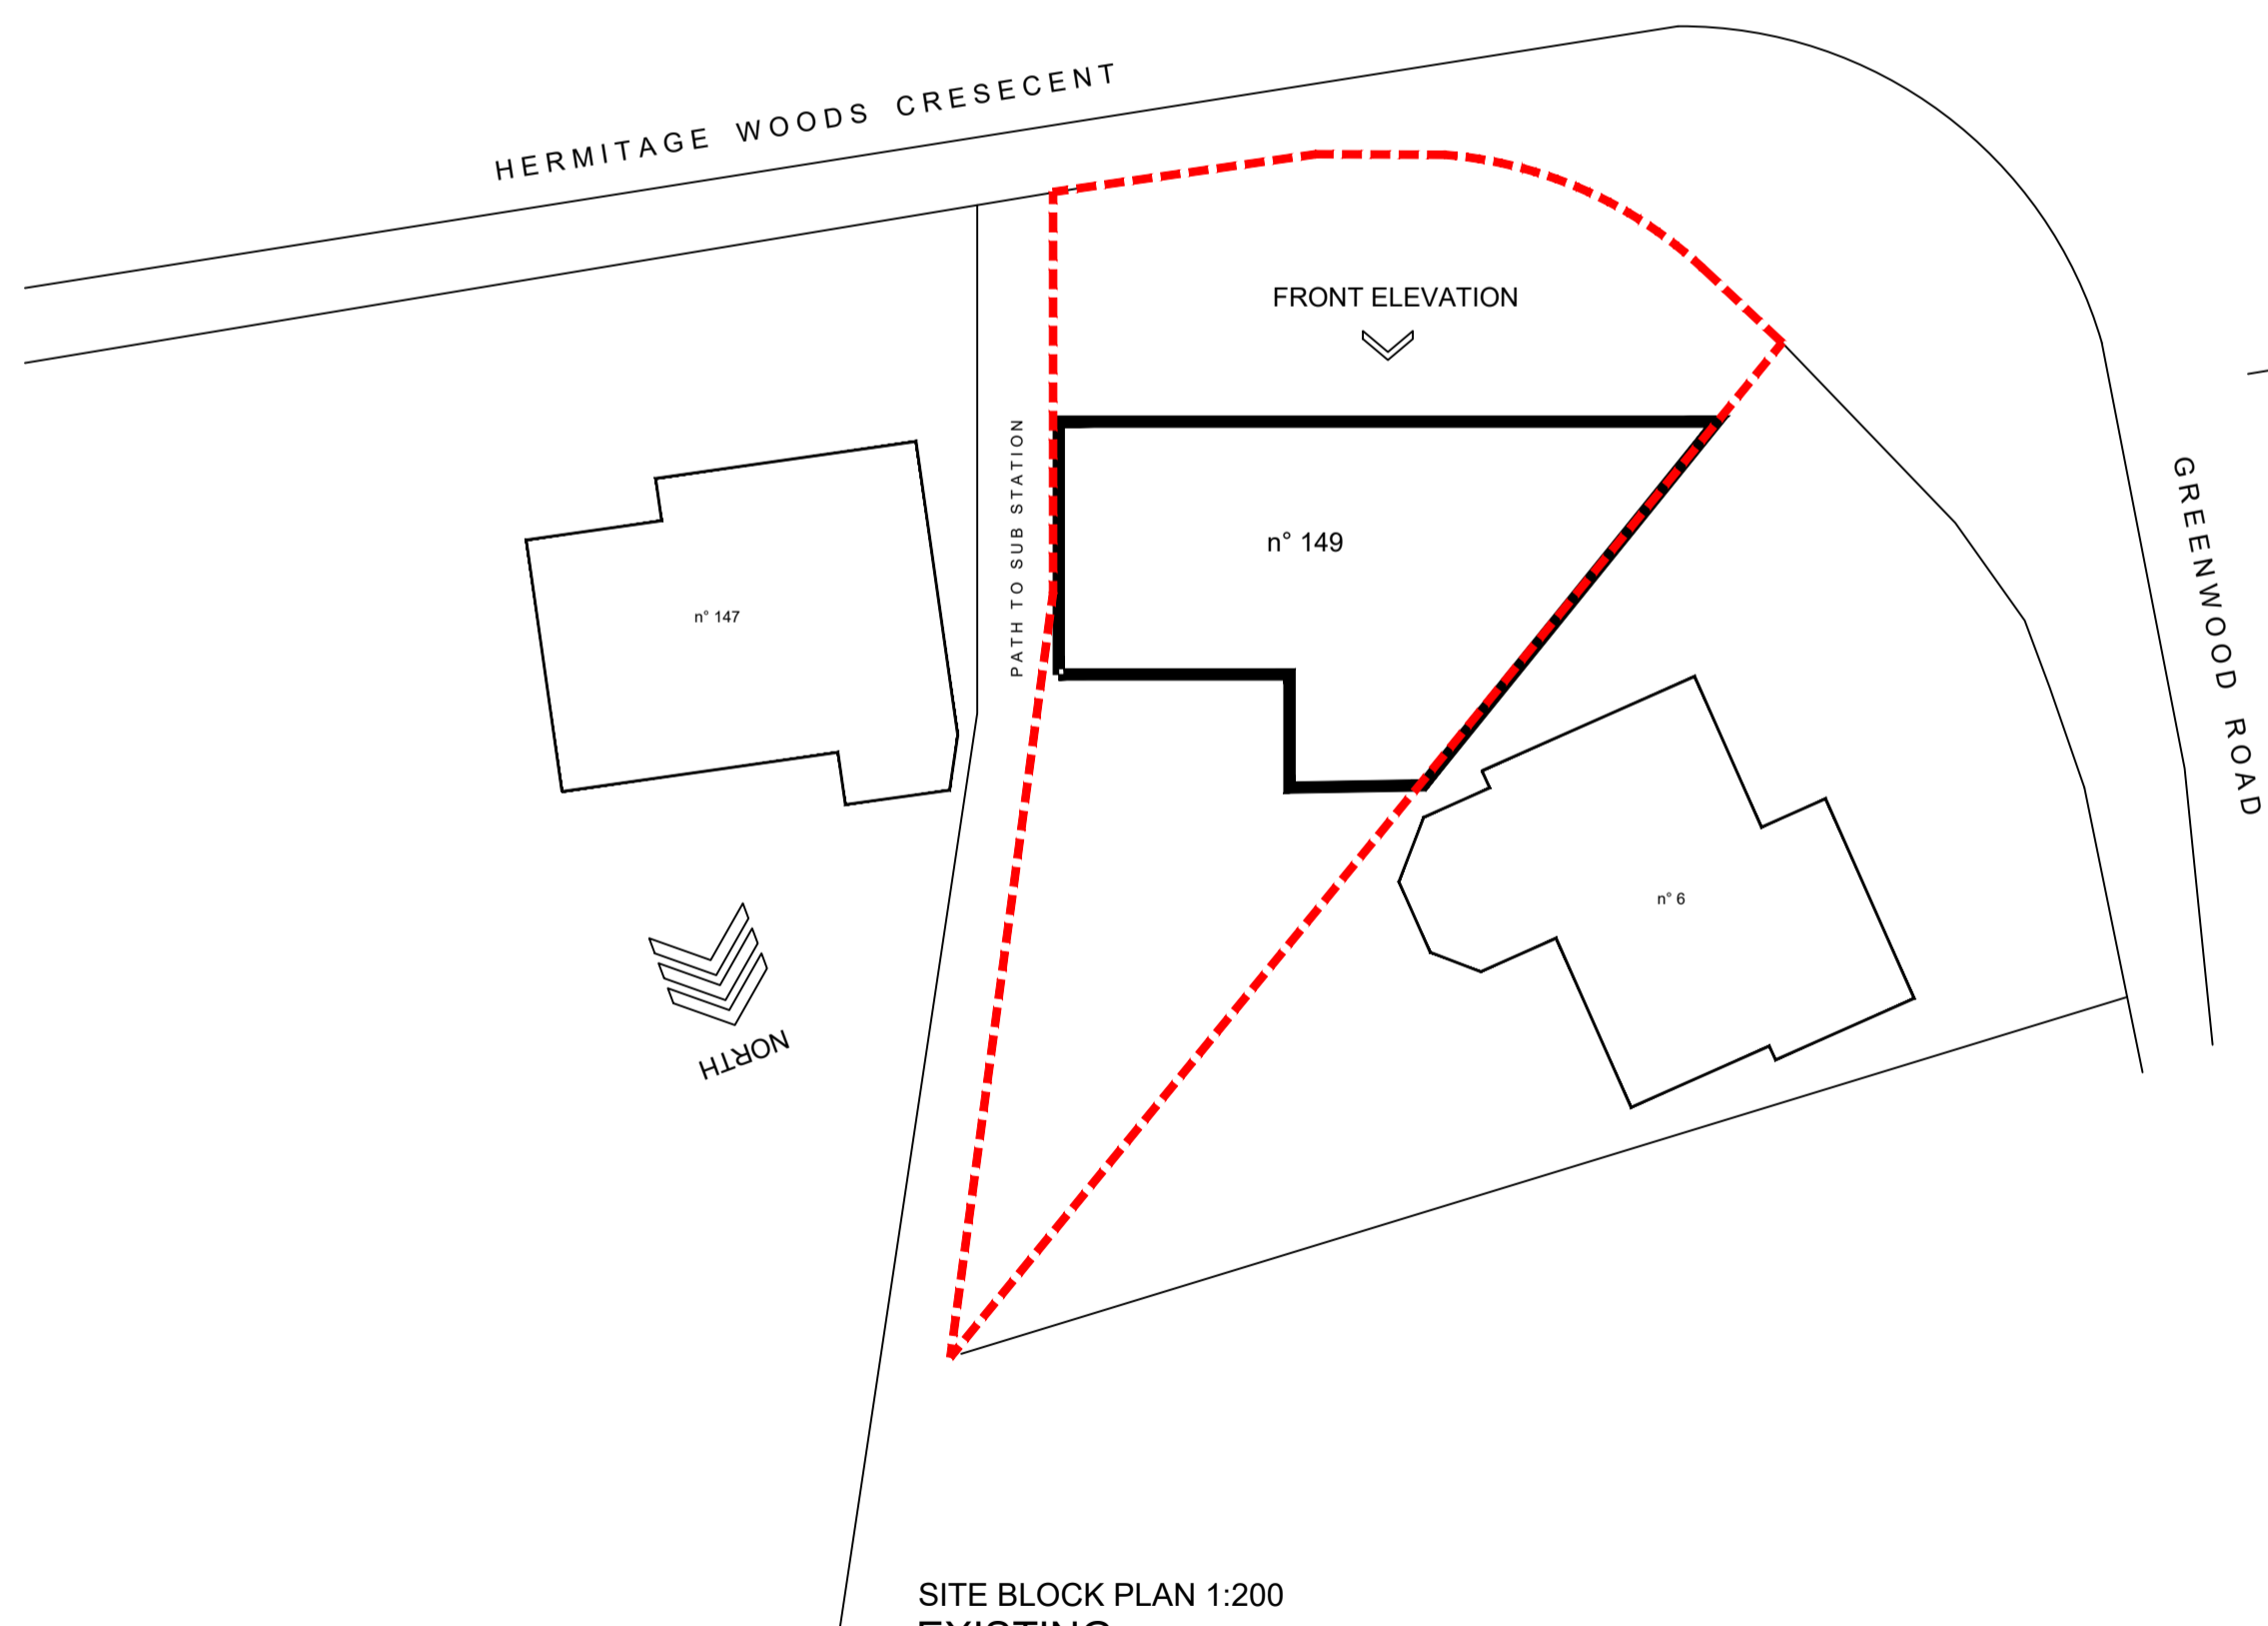

SITE BLOCK PLAN 1:200
EXISTING

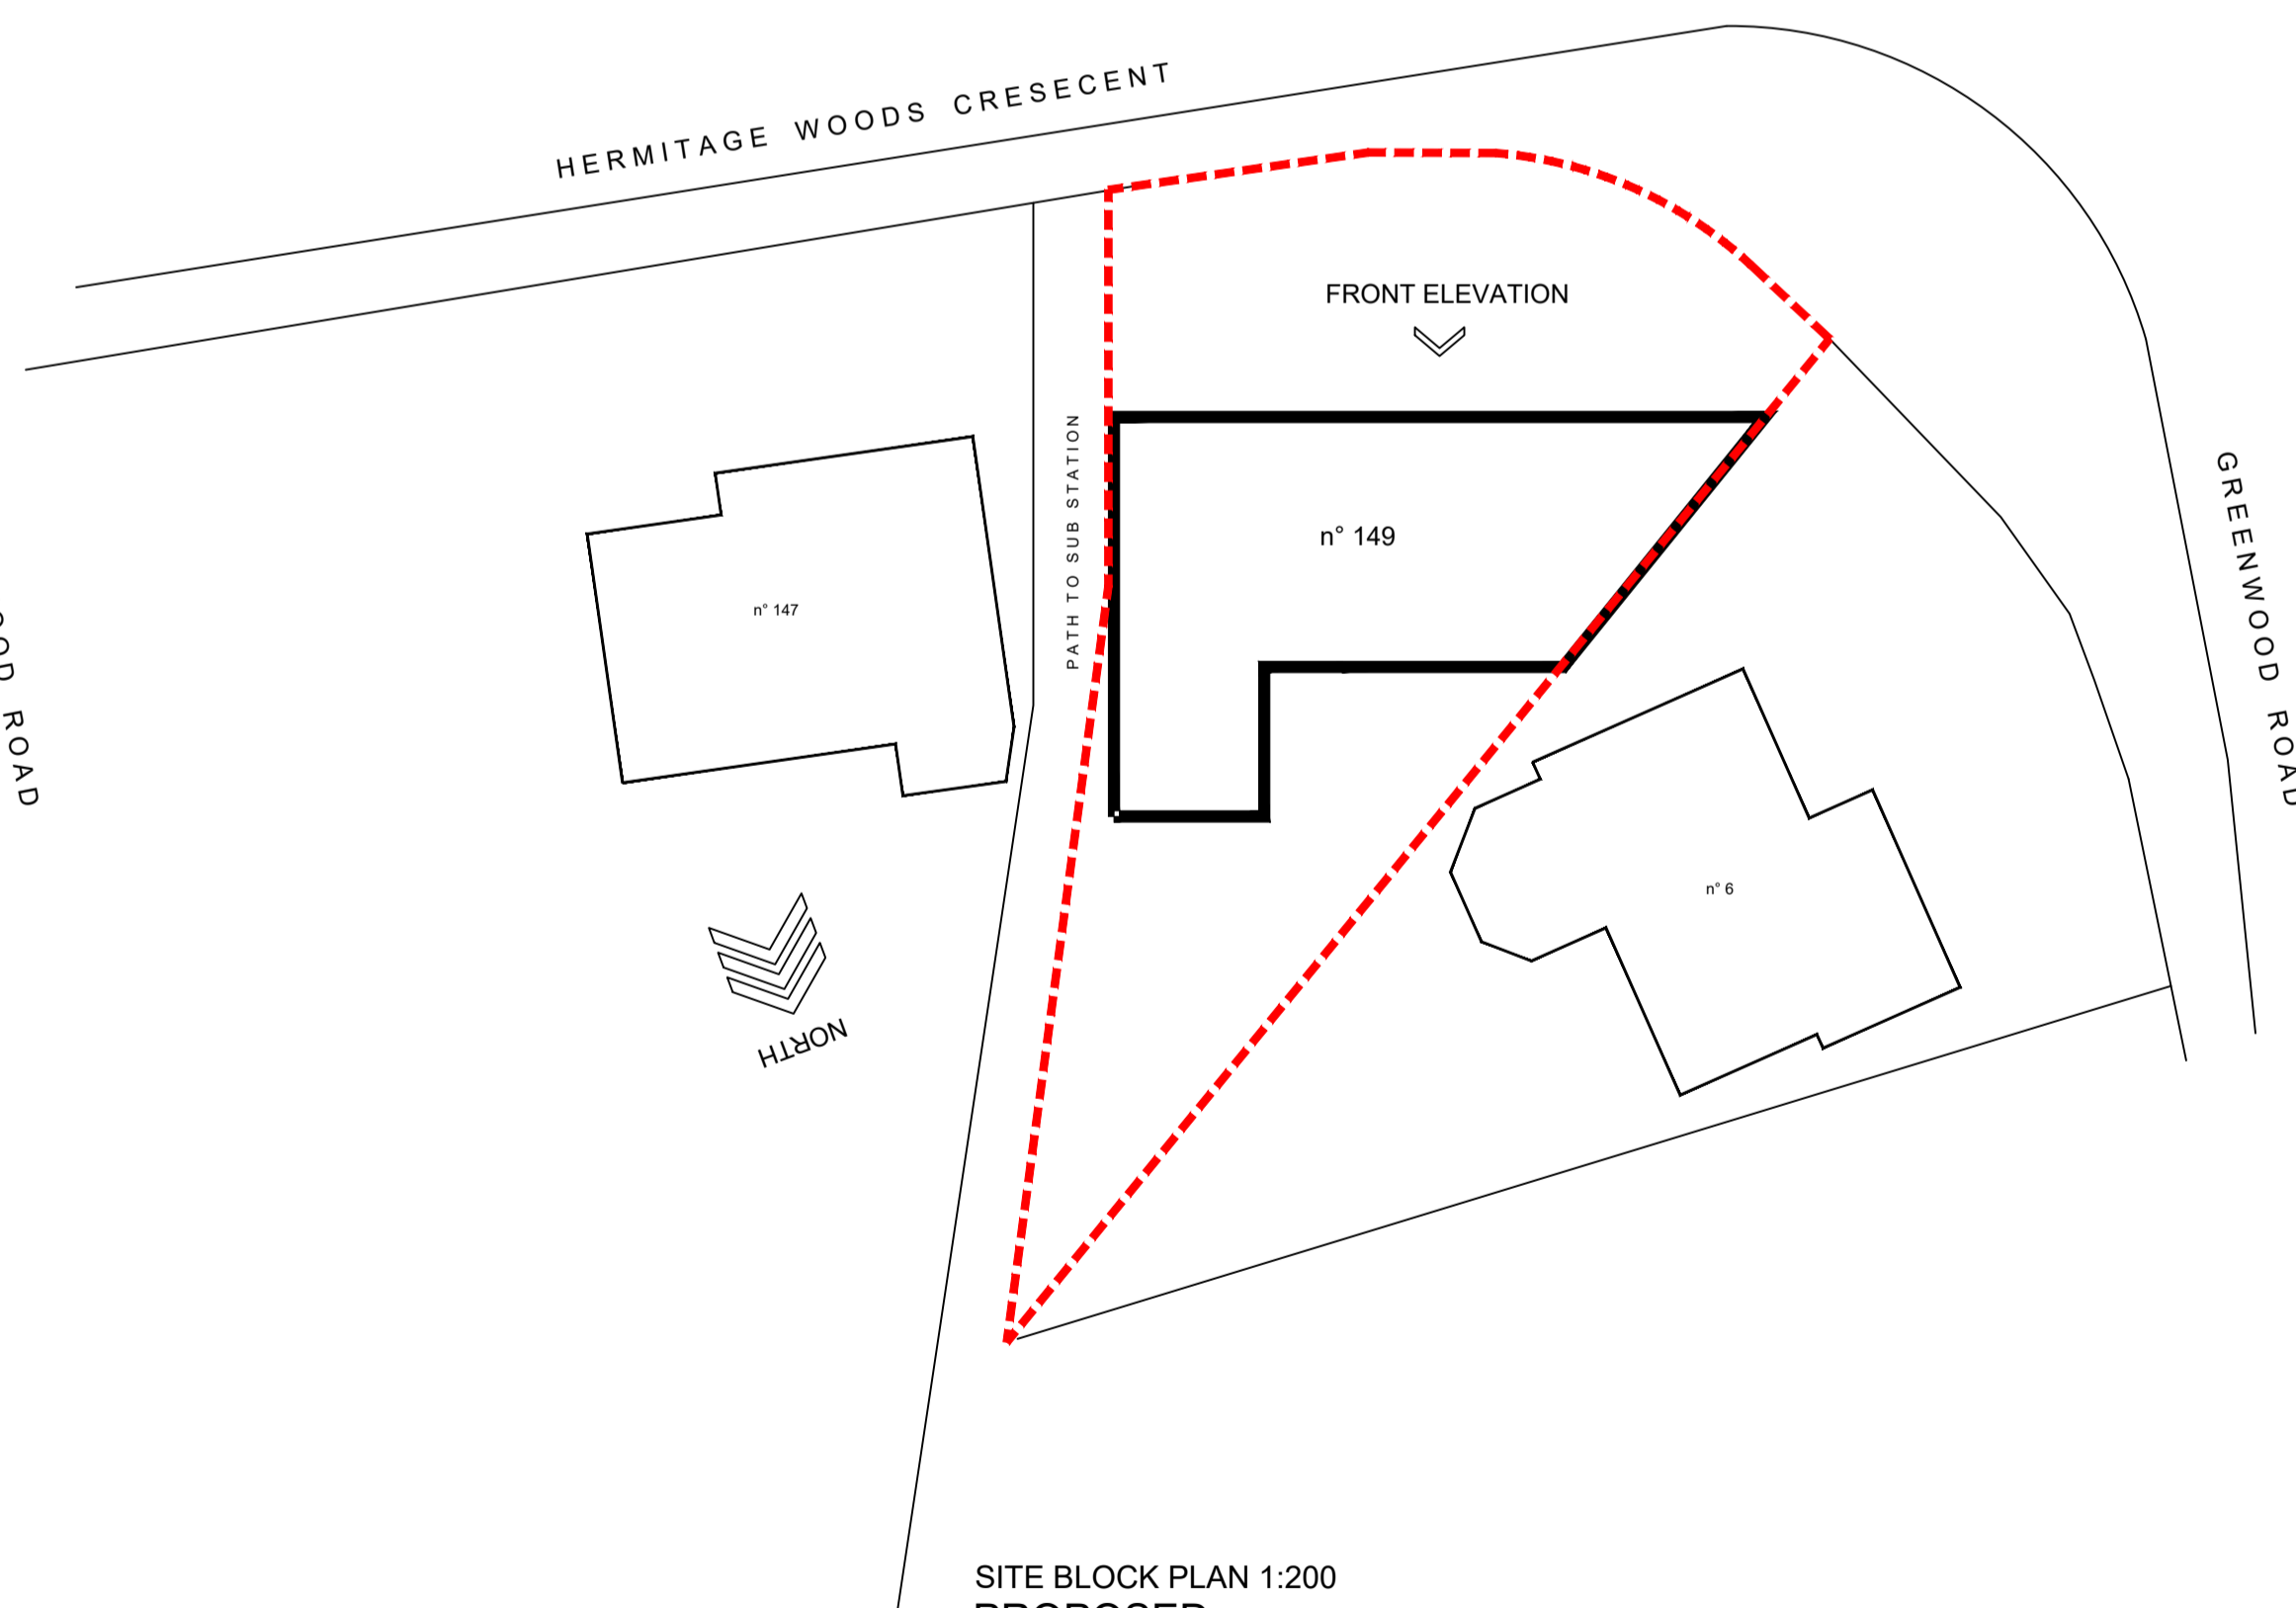

SITE BLOCK PLAN 1:200
PROPOSED



VICTORIA PAGE ARCHITECTURE
07770837008
victoriapagearchitect@gmail.com

149 HERMITAGE WOODS CRESCENT
ST JOHNS
WOKING
GU21 8UH

ST JOHN'S CHURCH, WOKING

BLOCK PLANS 1:200 @ A1

DRAWING N°: 149HWC_002 A

25/01/24 VP