


Location Plan

Site Address: Easting: 518616 Northing: 374347

Date Produced: 08-Apr-2024

Scale: 1:1250 @A3

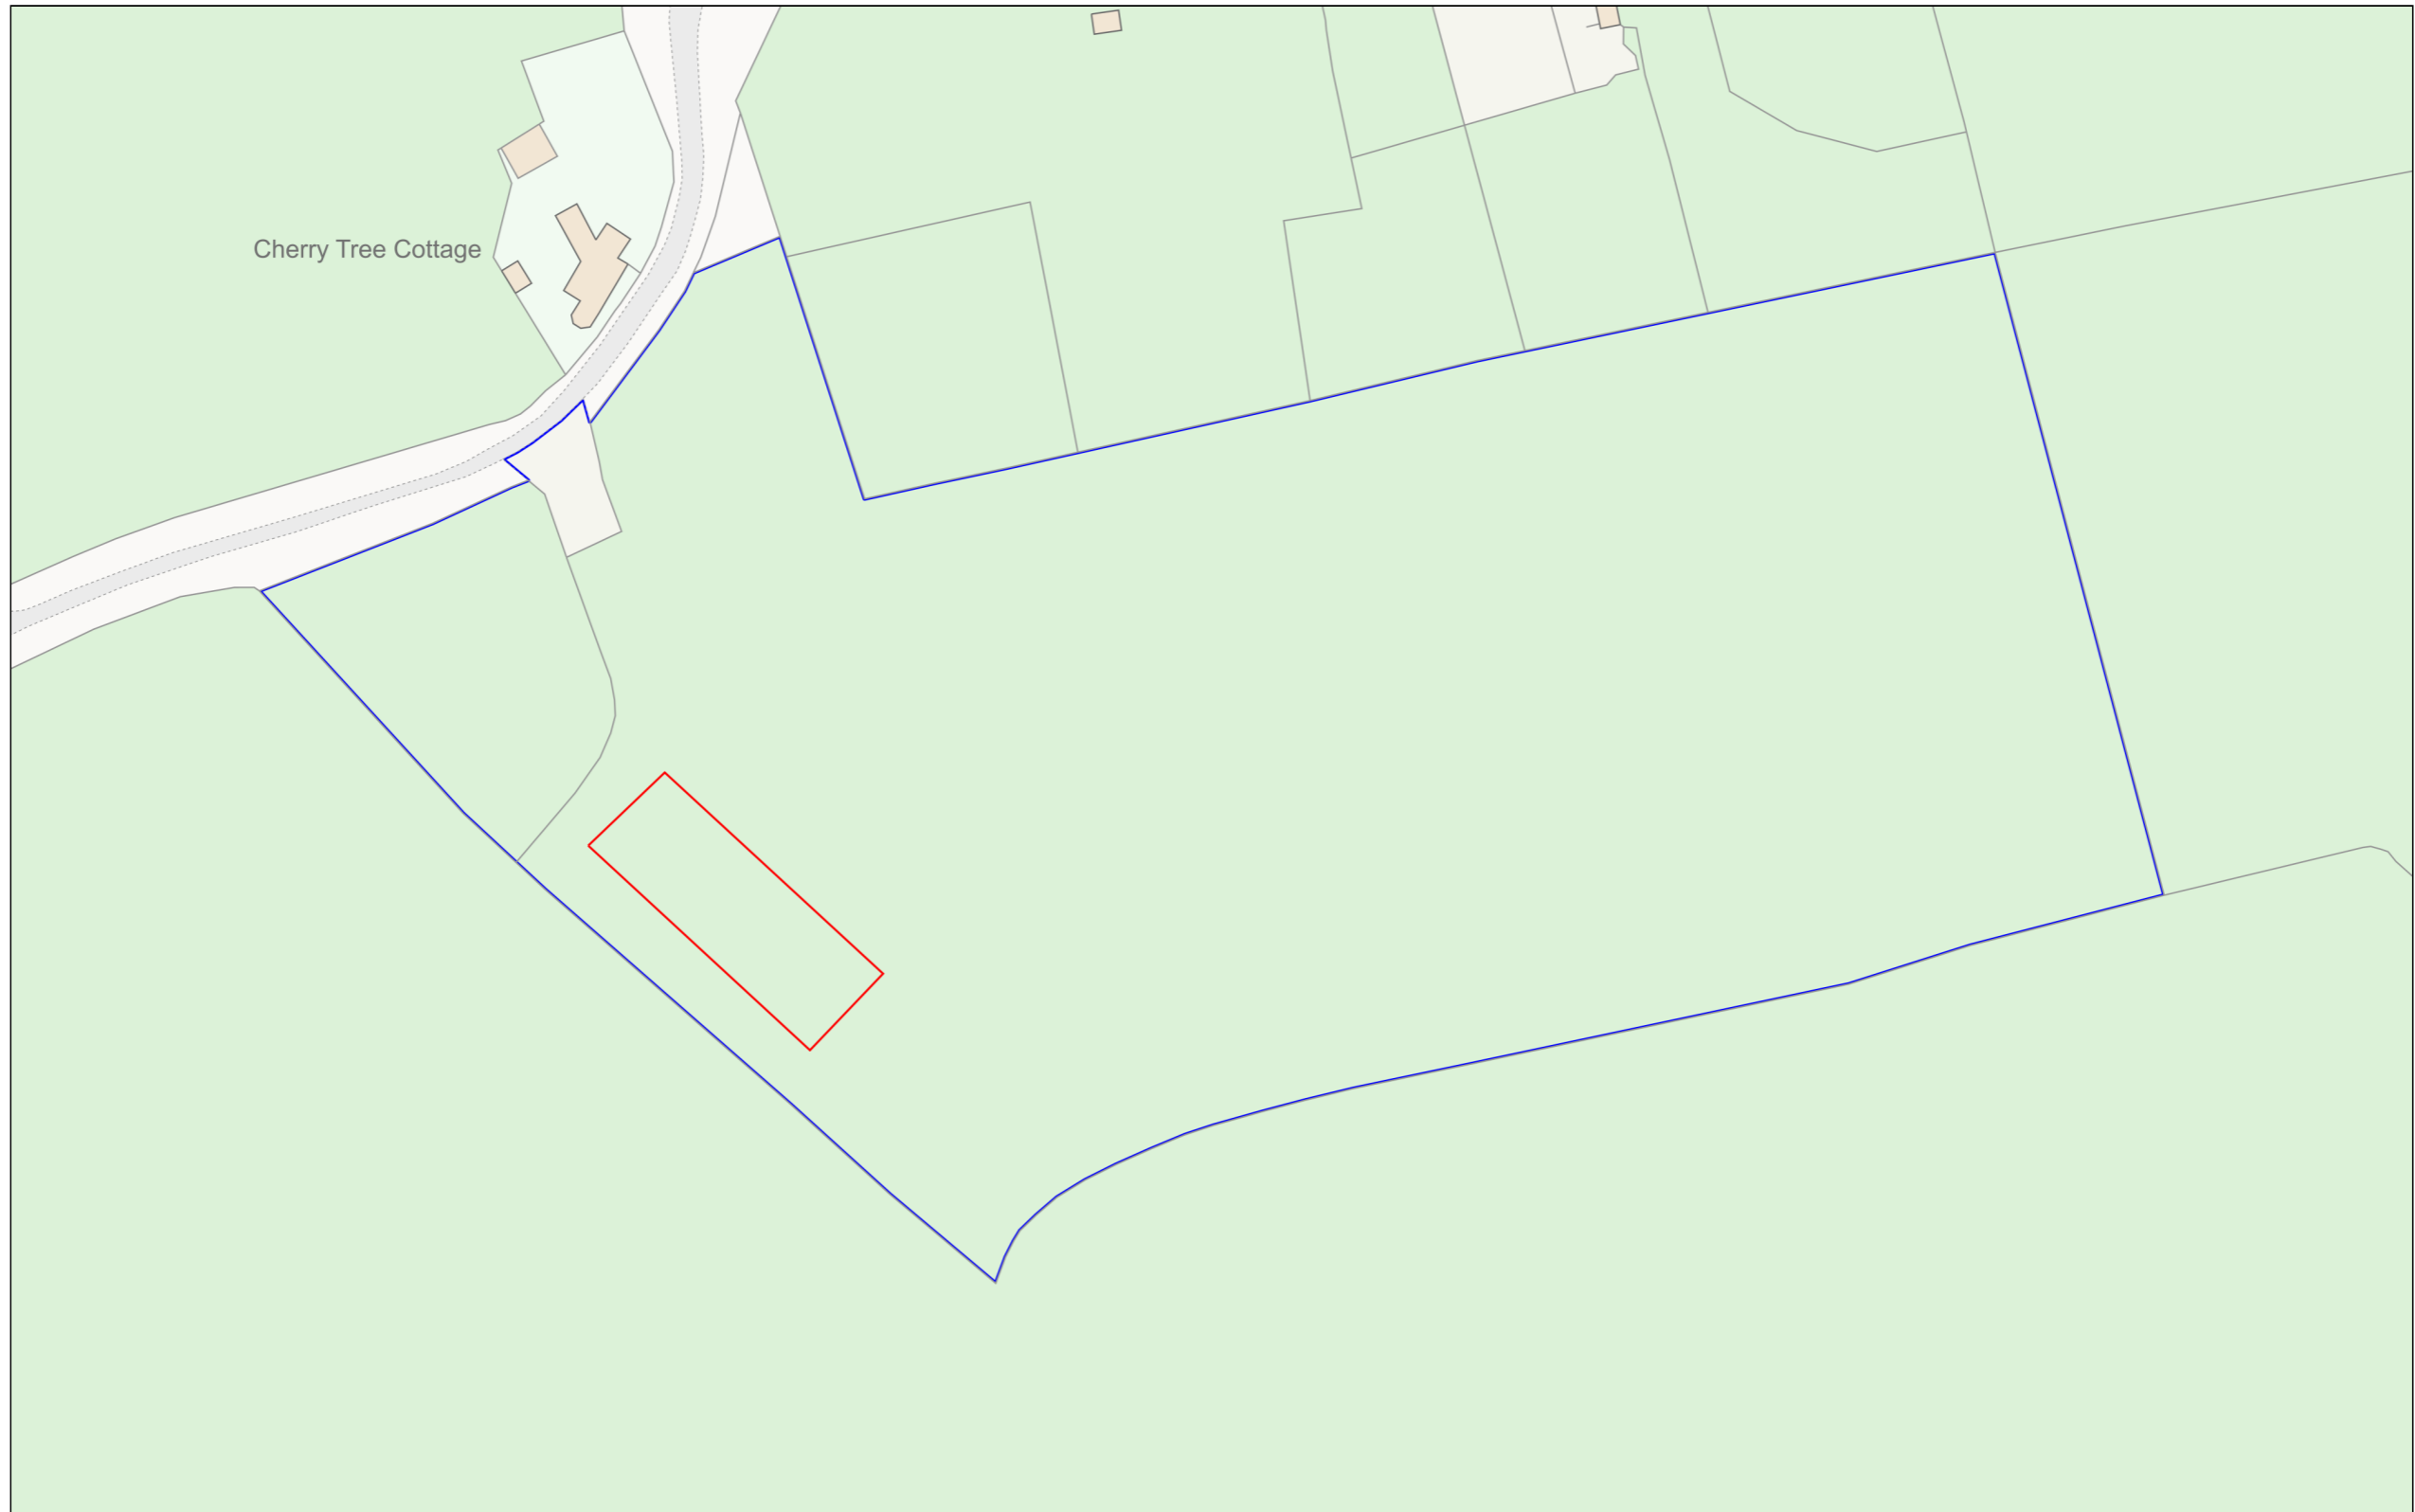

Planning Portal Reference: **PP-12952764v1**

