



GROUND FLOOR PLAN

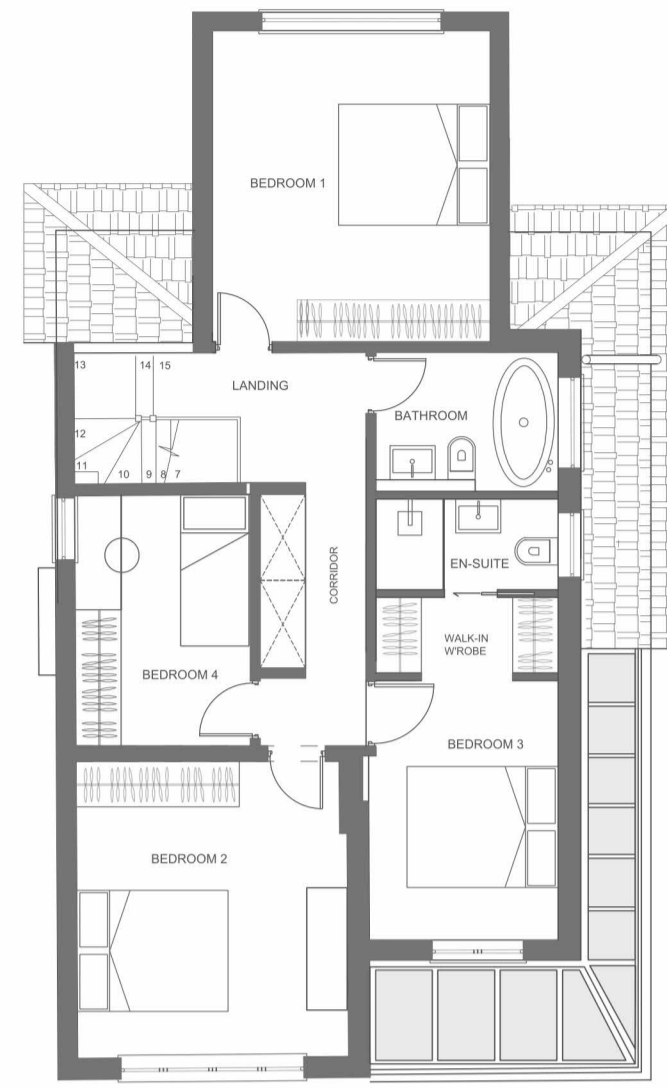

FIRST FLOOR PLAN

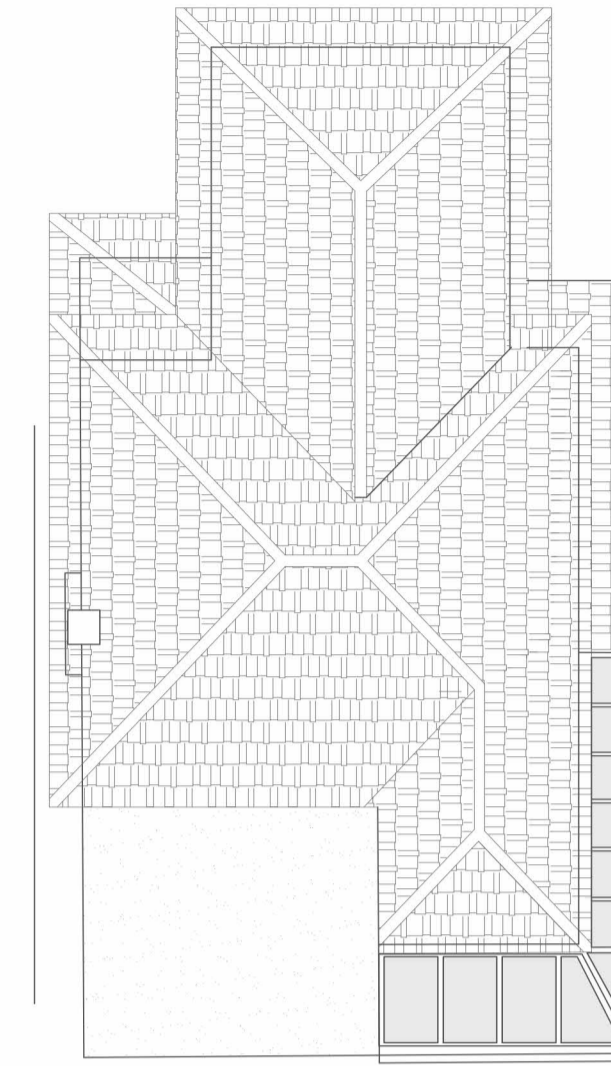


ROOF PLAN



FRONT ELEVATION




REAR ELEVATION

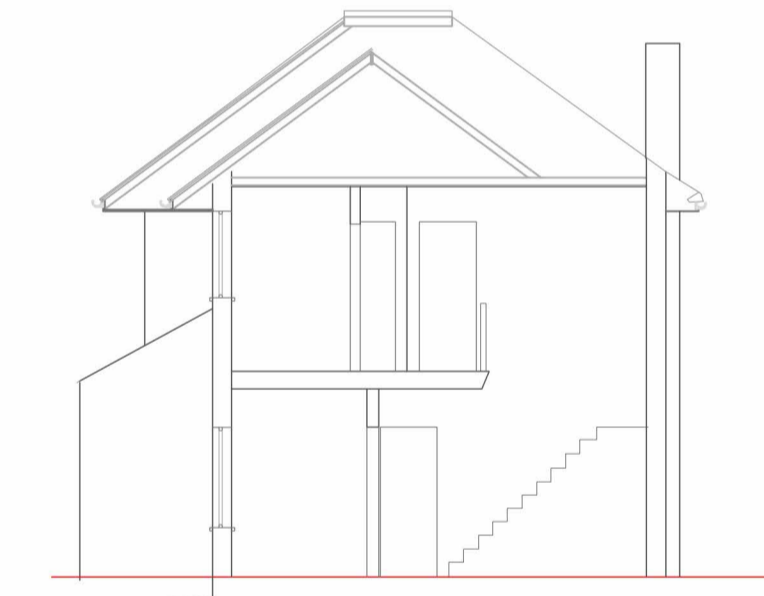


SECTION BB



NORTH SIDE ELEVATION

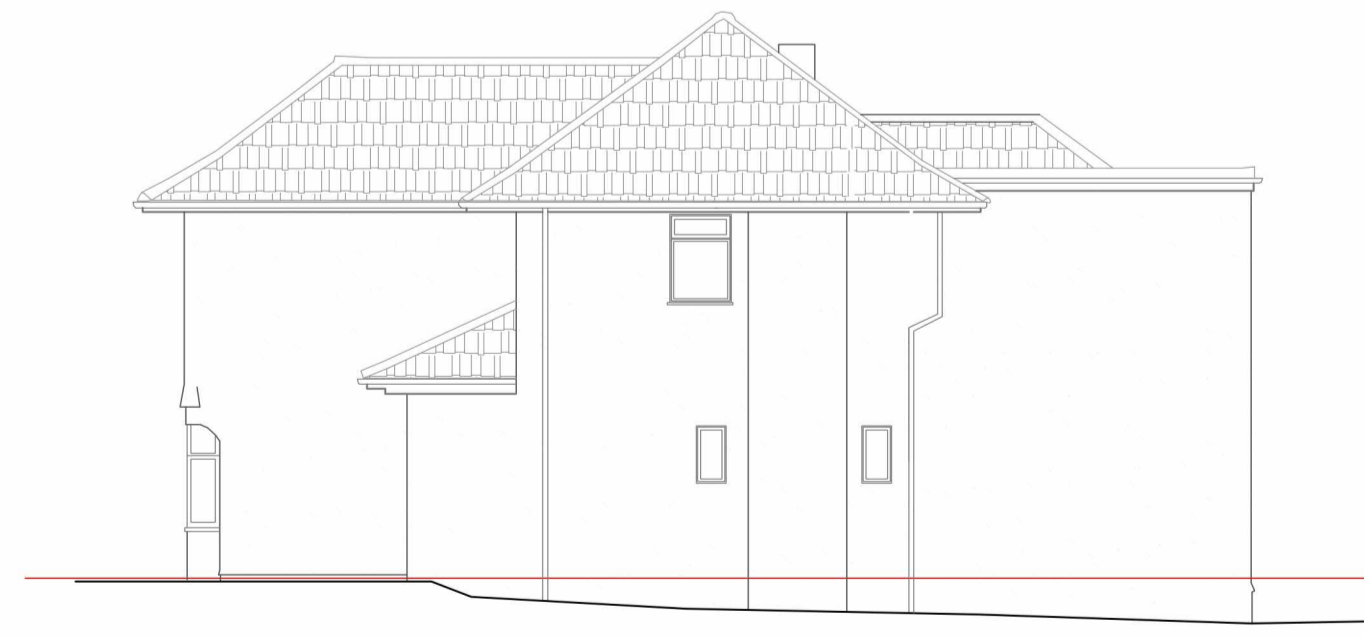

SOUTH SIDE ELEVATION

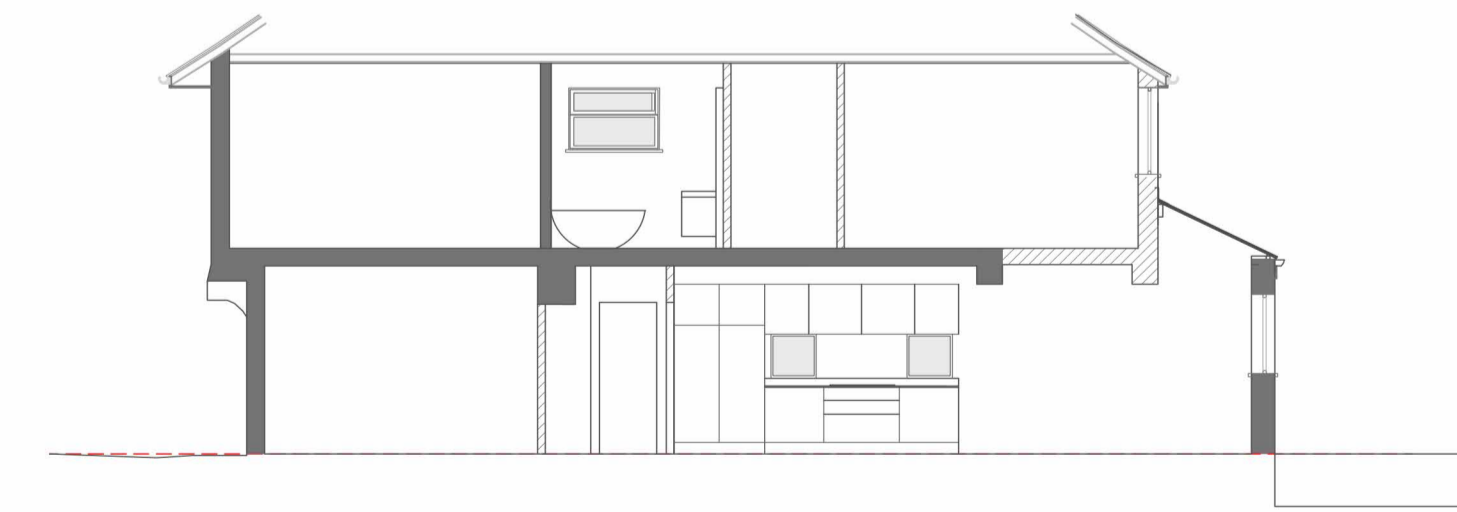

SECTION AA