



GROUND FLOOR PLAN D

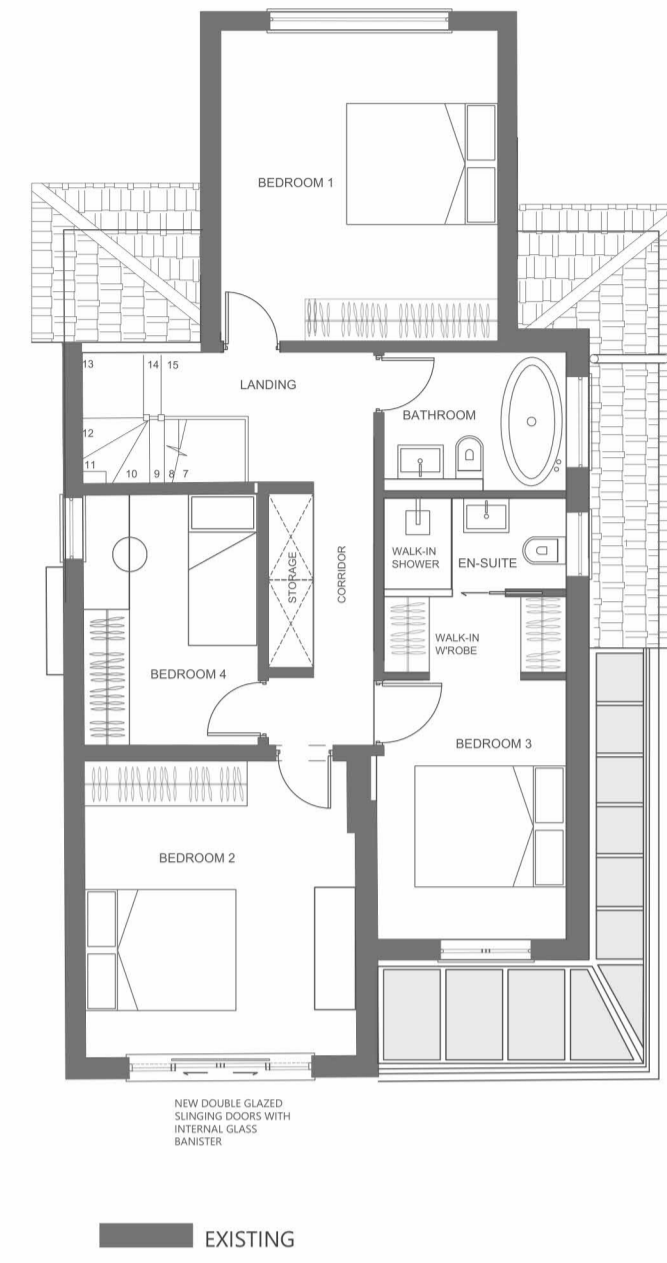

FIRST FLOOR PLAN D

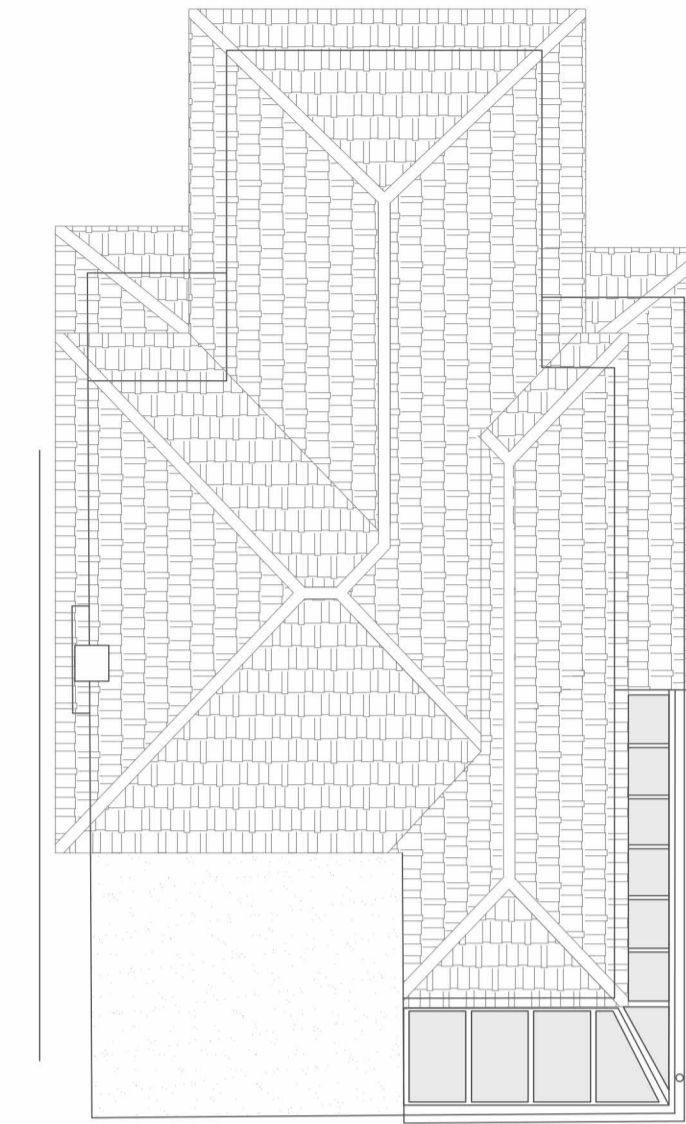


ROOF PLAN D



FRONT ELEVATION



REAR ELEVATION

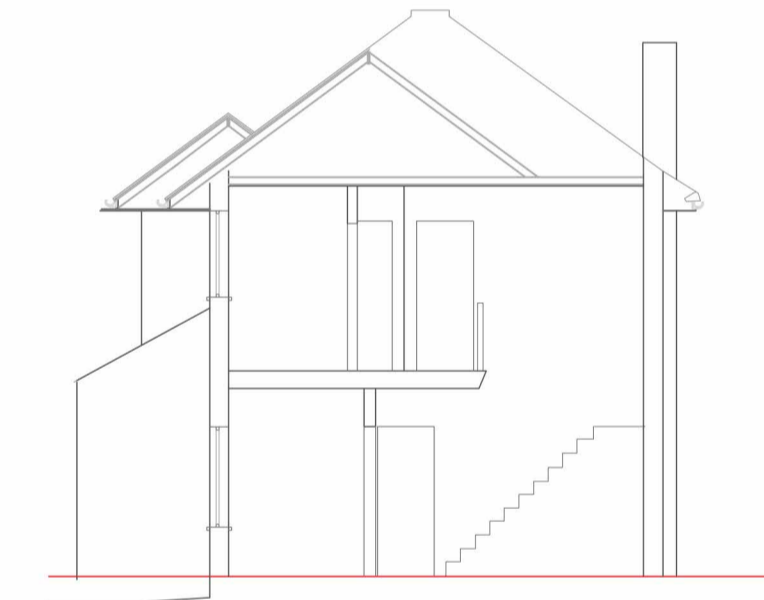


SECTION BB



NORTH SIDE ELEVATION



SOUTH SIDE ELEVATION

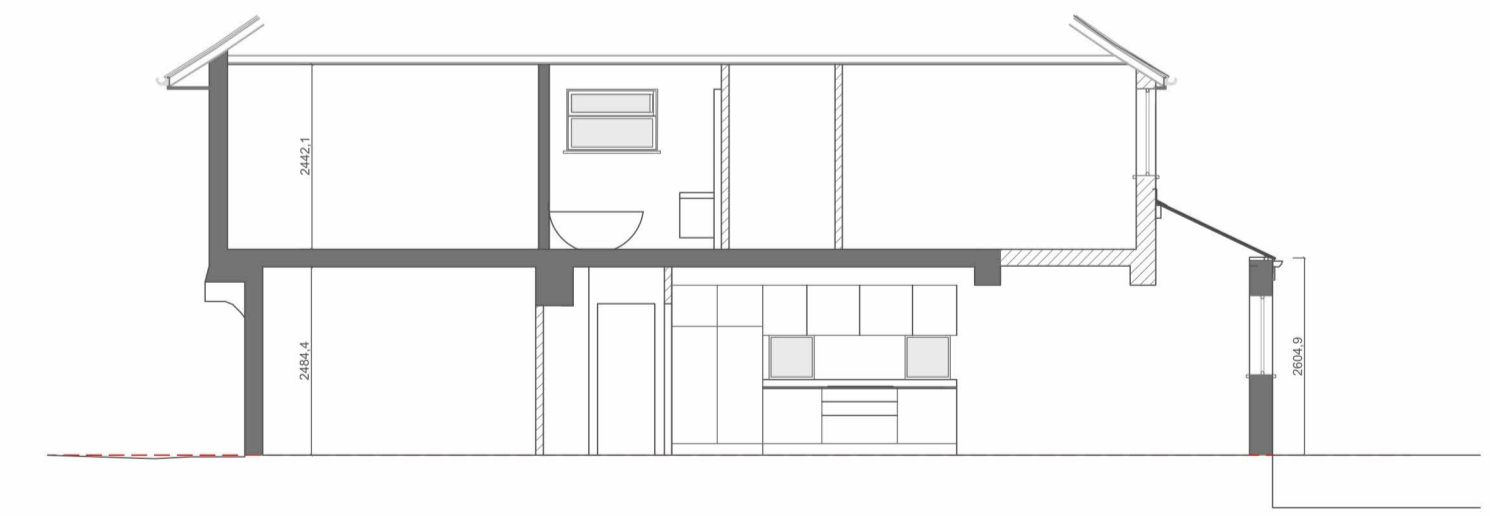

SECTION AA