



GROUND FLOOR PLAN

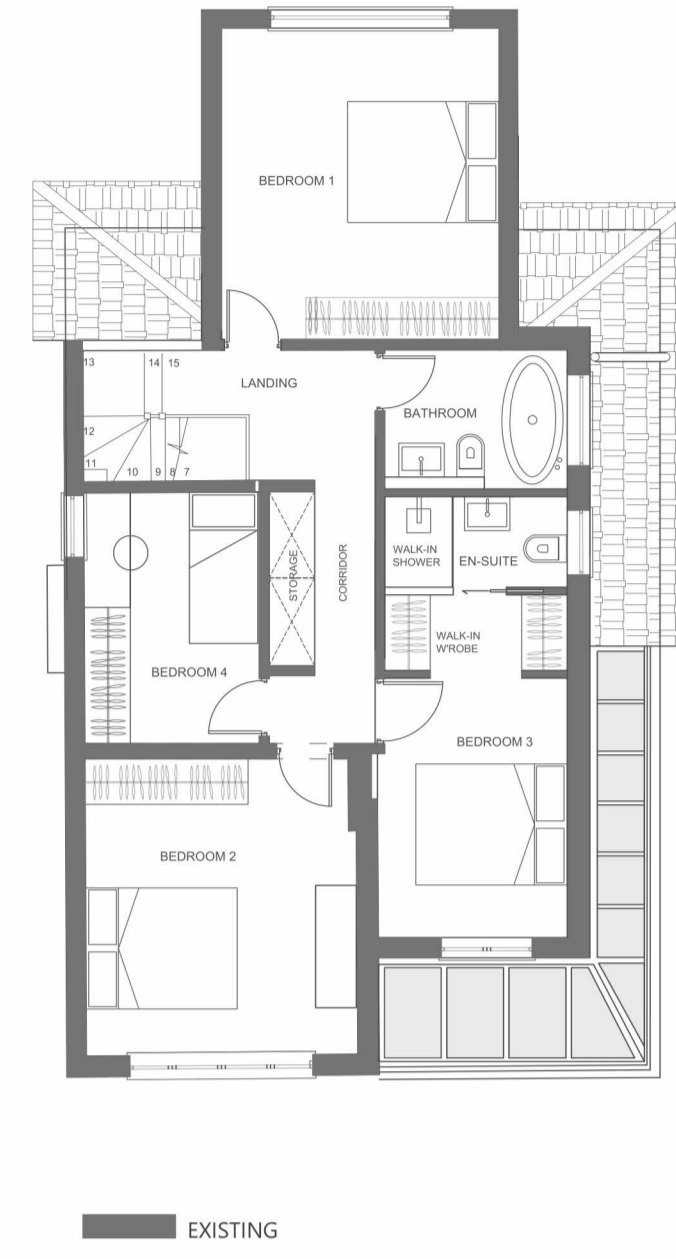


FIRST FLOOR PLAN

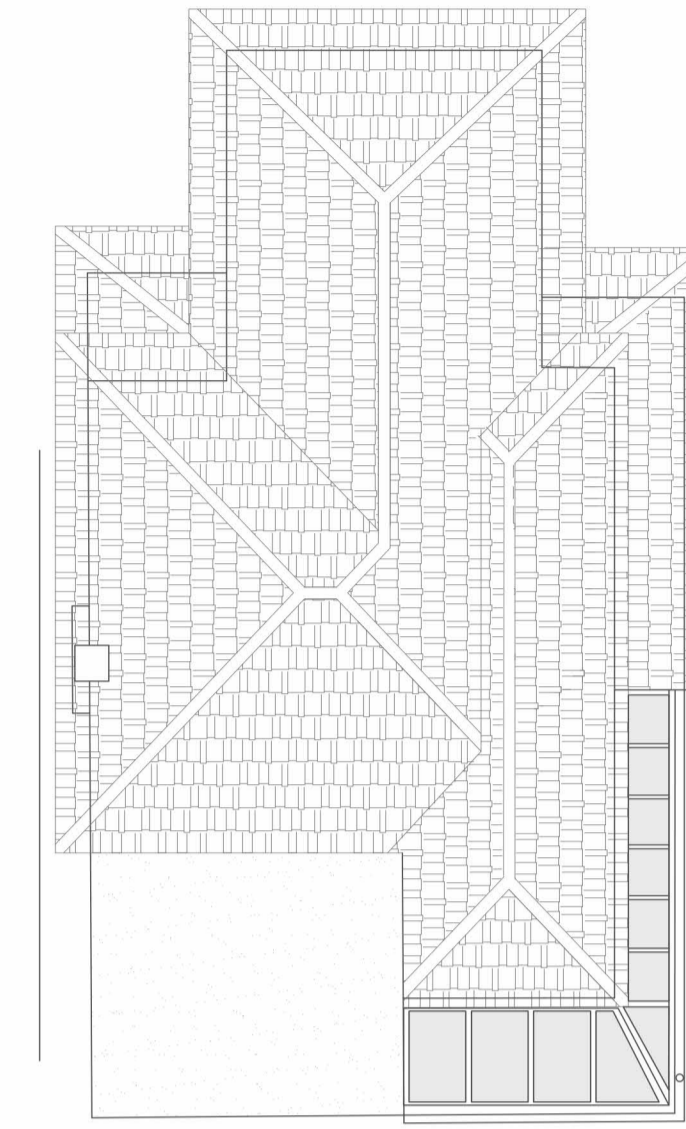


ROOF PLAN



FRONT ELEVATION

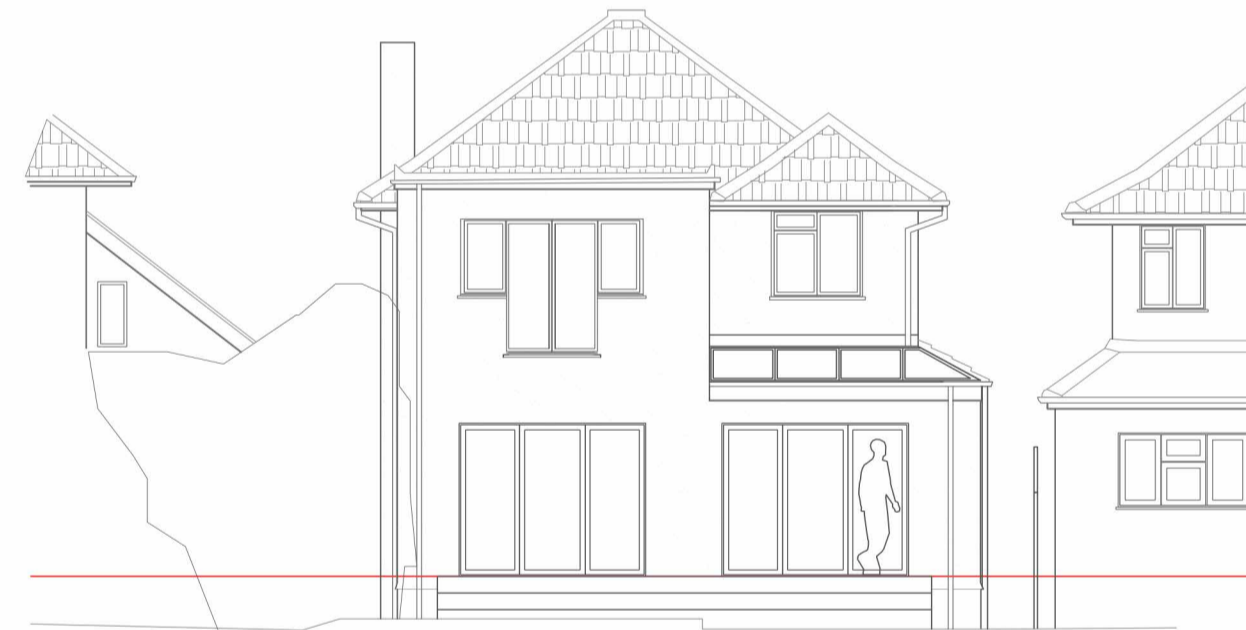

REAR ELEVATION

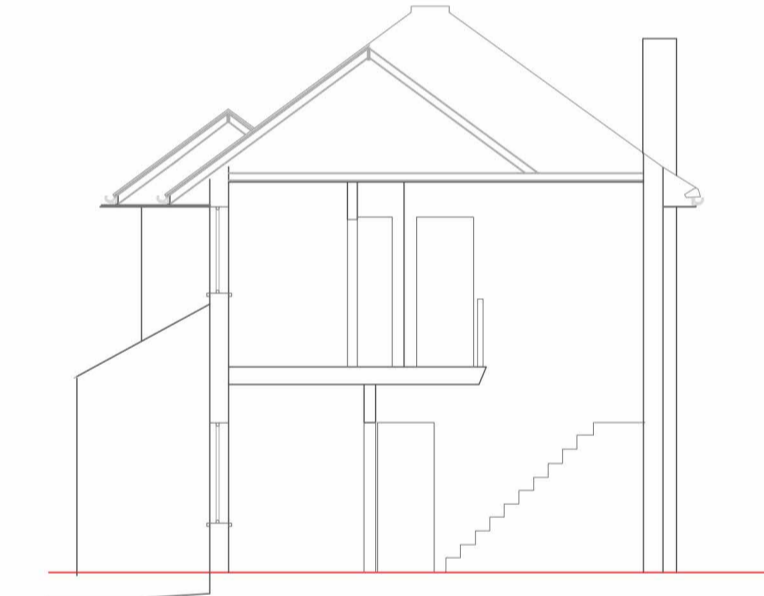


SECTION BB



NORTH SIDE ELEVATION



SOUTH SIDE ELEVATION

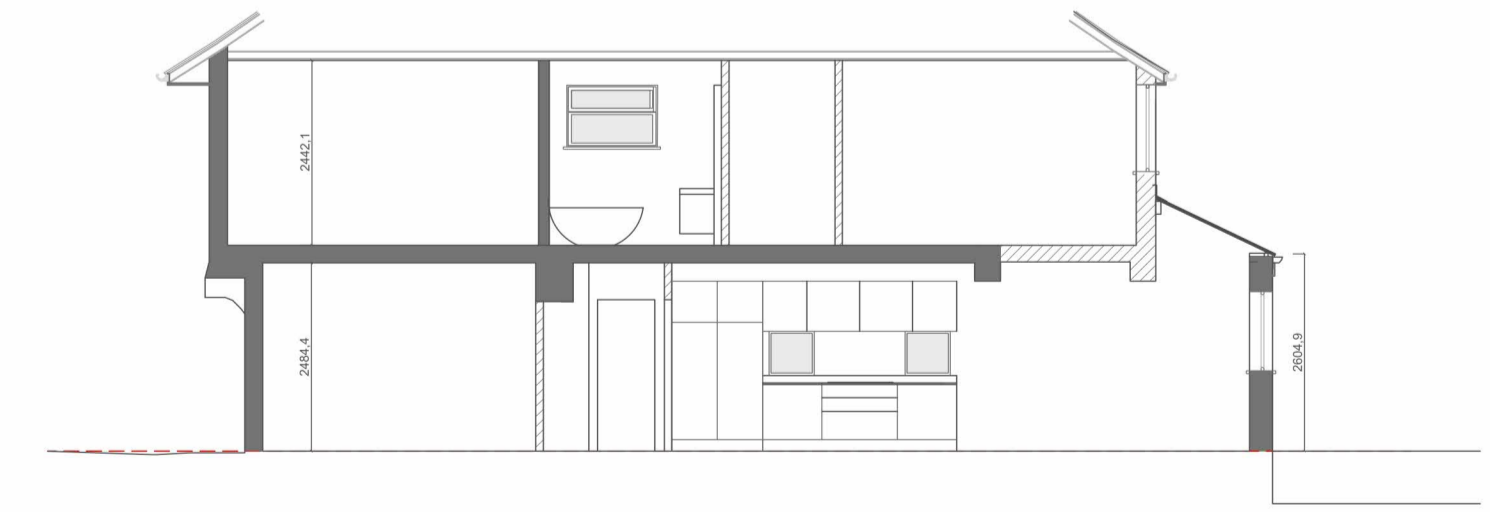

SECTION AA