
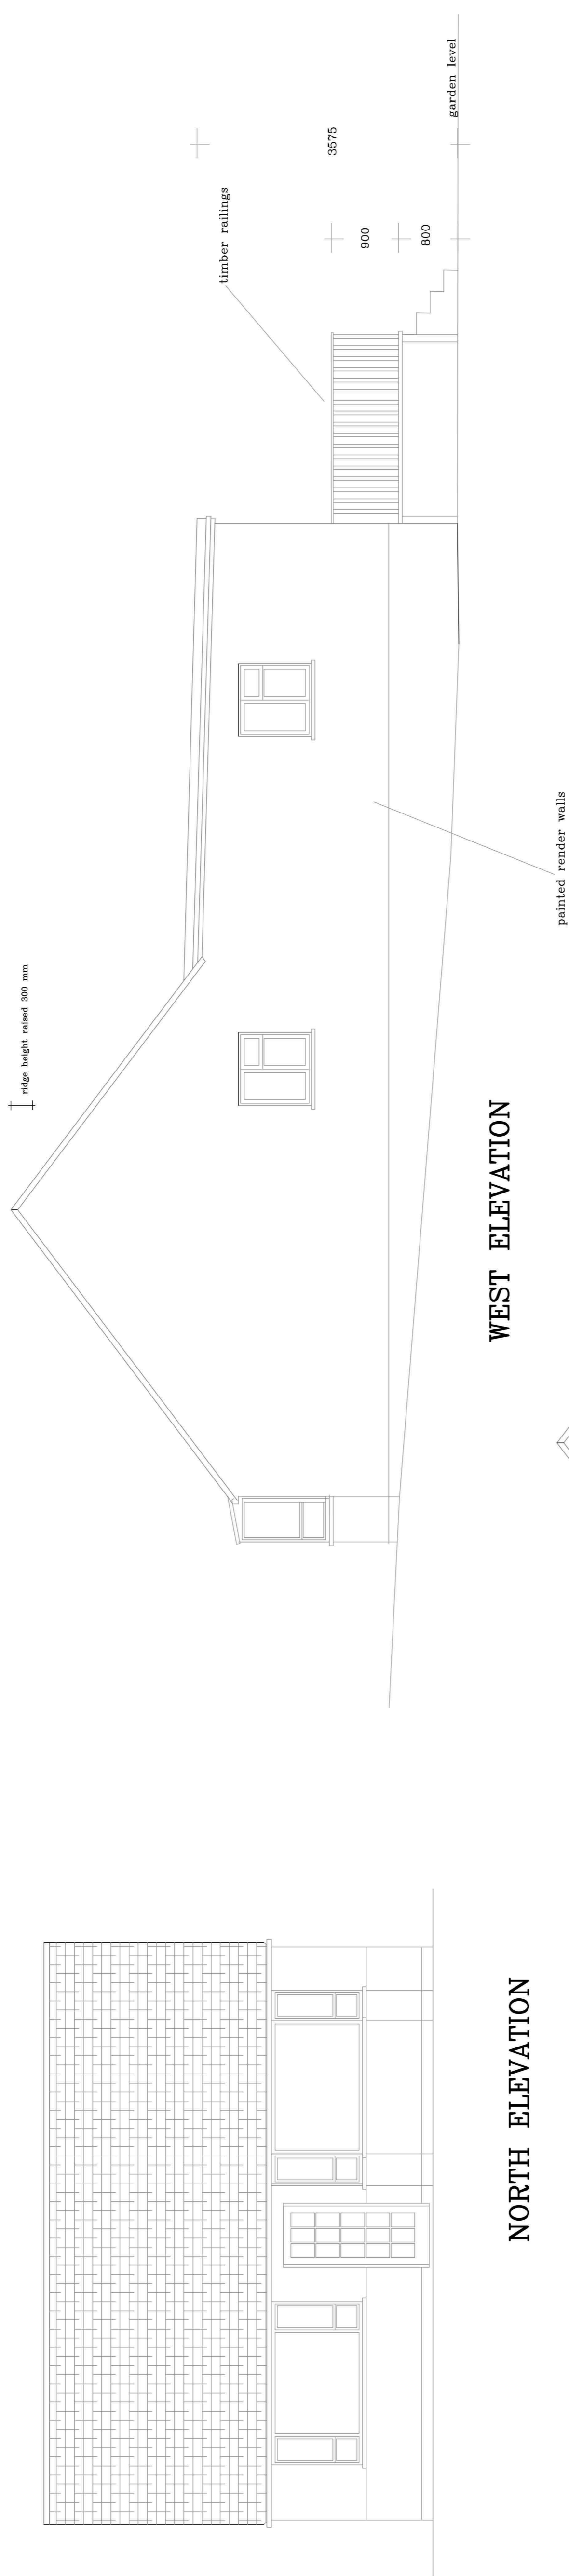



THIS DRAWING IS COPYRIGHT. SCALE FOR PLANNING PURPOSES ONLY.  
 THE CONTRACTOR IS TO CHECK ALL DIMENSIONS ON SITE BEFORE COMMENCEMENT OF THE WORKS.  
 DISCREPANCIES MUST BE REPORTED IMMEDIATELY TO THE CONTRACT ADMINISTRATOR BEFORE PROCEEDING.

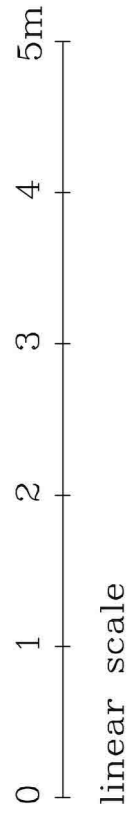

extension walls – white painted render to match  
 windows – white upvc double glazed windows & doors  
 flat roof – dark grey bituminous mineral felt  
 pitched roof – brown interlocking tiles  
 terrace & railings – in timber  
 screen – 1800 high privacy screen in timber

1800 high timber screen to prevent overlooking

EAST ELEVATION

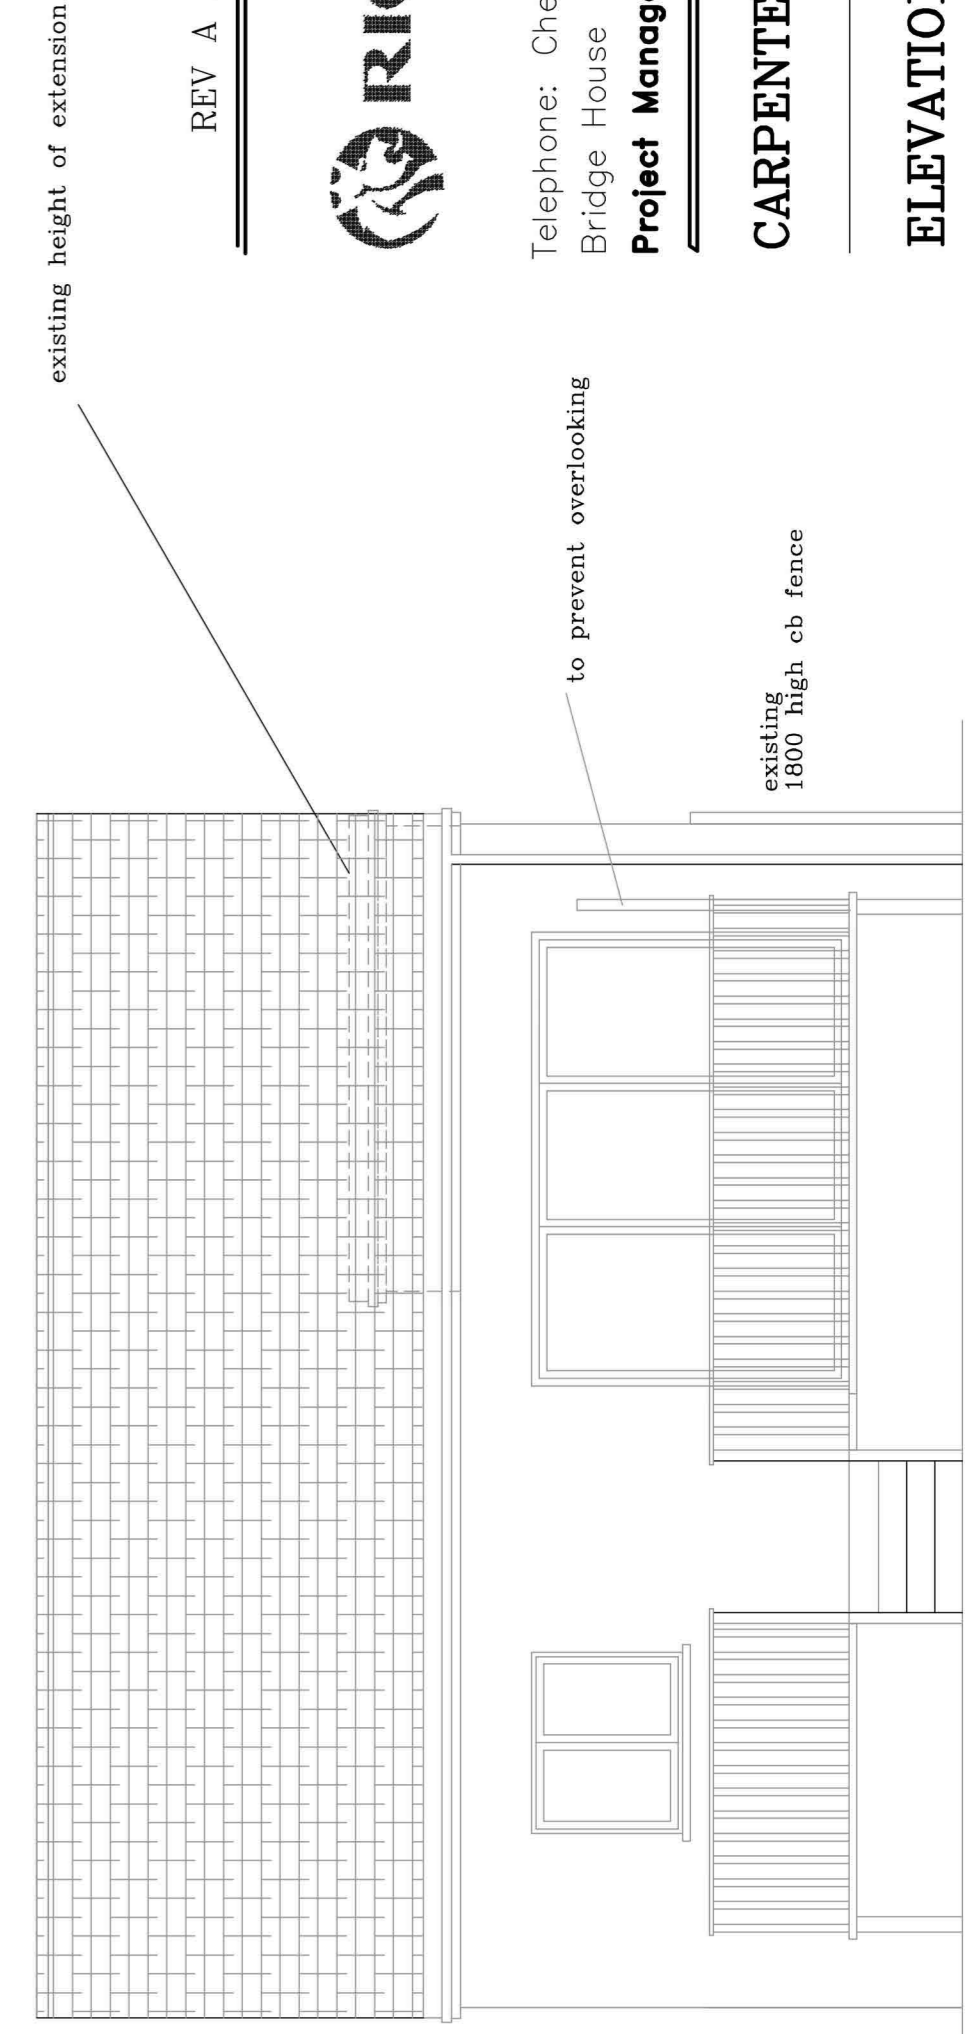

REV A APRIL 2024 – MINOR AMENDMENTS

**EVANS & CRAWLEY**  
**CHARTERED SURVEYORS**



Telephone: Chesham  
 Bridge House Water Meadow Chesham Buckinghamshire HP5 1LF  
**Project Managers : Property Consultants : Building Surveyors**

**CARPENTERS PARK – 100 PENROSE AVENUE**

**ELEVATIONS AS PROPOSED**