



SCALE 1:500
METRES

SITE BLOCK PLAN

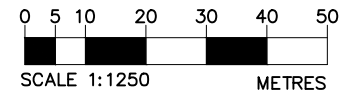

SCALE 1:1250
METRES

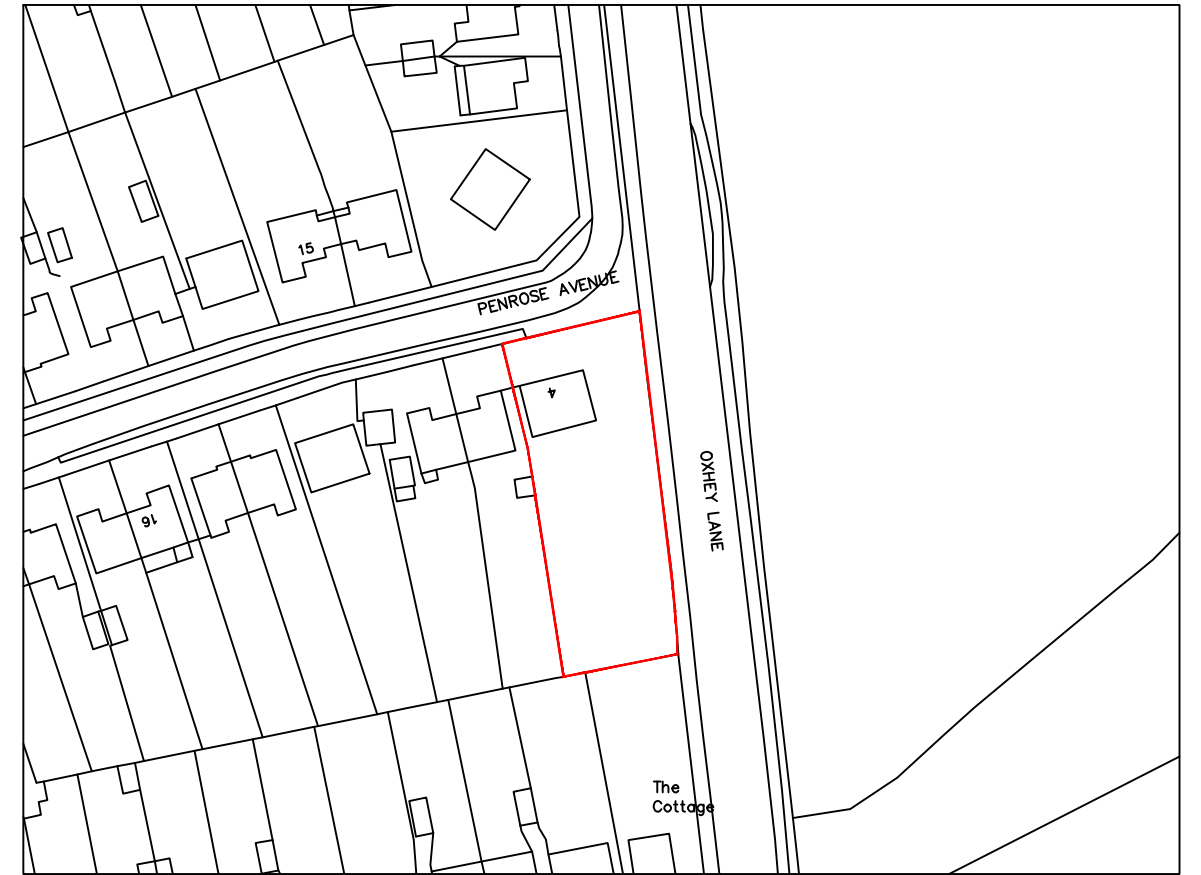

LOCATION MAP

CLIENT 	SITE 4 Penrose Ave, Watford WD19 5AD	Date: 11.04.2024	
DRAWING NO: 20232185.3PA109	DRAWING TITLE OS MAP, LOCATION MAP	Scale @ A3: AS SHOWN	
		Revision: P03	