

NOTES.

1. All interior dimensions including ceiling heights are taken to and from finished surfaces unless stated otherwise.
2. All levels and dimensions must be checked on site prior to work commencing or ordering materials.
3. These drawings are room layout guidelines, they should not be used as a set of construction drawings & Tuedge will not take any responsibility.
4. All material and workmanship must comply with British Standard and codes of practice.
5. All works to be carried out with due care so that it does not impair the stability of the building/adjacent works/site personnel or third parties. All works and procedures in accordance with HSE directives and the CDM regulation.

ISSUED FOR APPROVAL

REV	DETAILS	DATE

tuedge.

Architecture.Surveying.Website.Graphics

WWW.TUEDGE.COM

Contact:07422689259

Email:Tuedge@hotmail.com


DRAWN BY	CHKD BY	DATE	SCALE
RA	RA	18/04/24	1:100@A1

CLIENT
Mahfuja Khatun

CONTRACT
**1 Woodend Street
Oldham
OL1 2BZ**

DRAWING TITLE
**Planning Drawing
Existing Plans & Elevations**

DRAWING No. **TUE36 - 1**

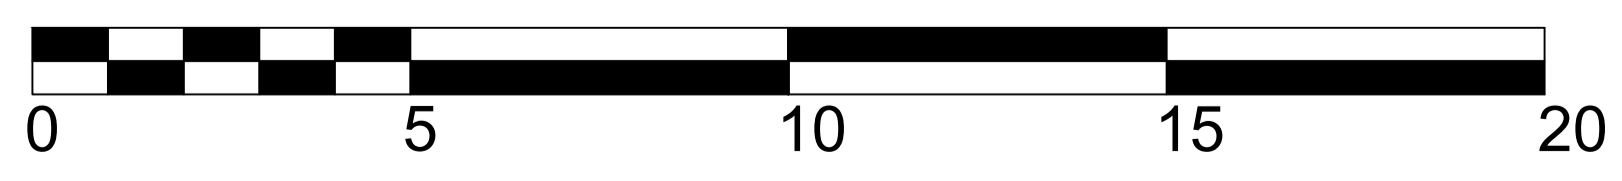

SCALE BAR 1:100

