



2 Kitchen - Roof to wall connection
1:10

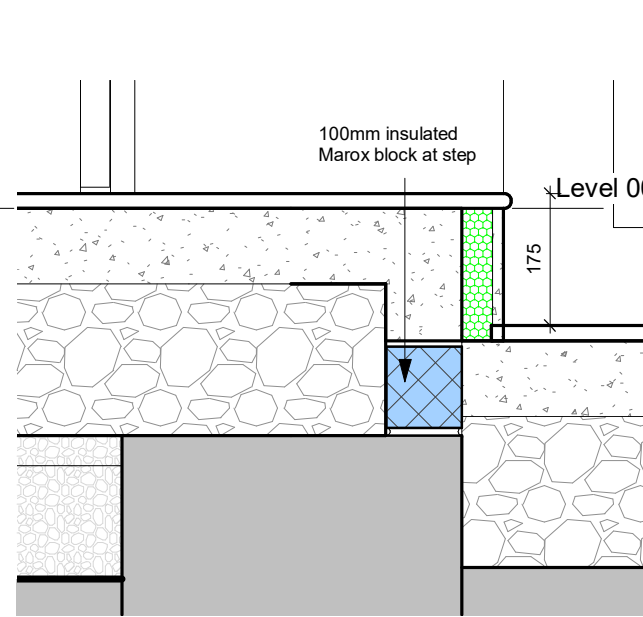

3 Step into Utility
1:10

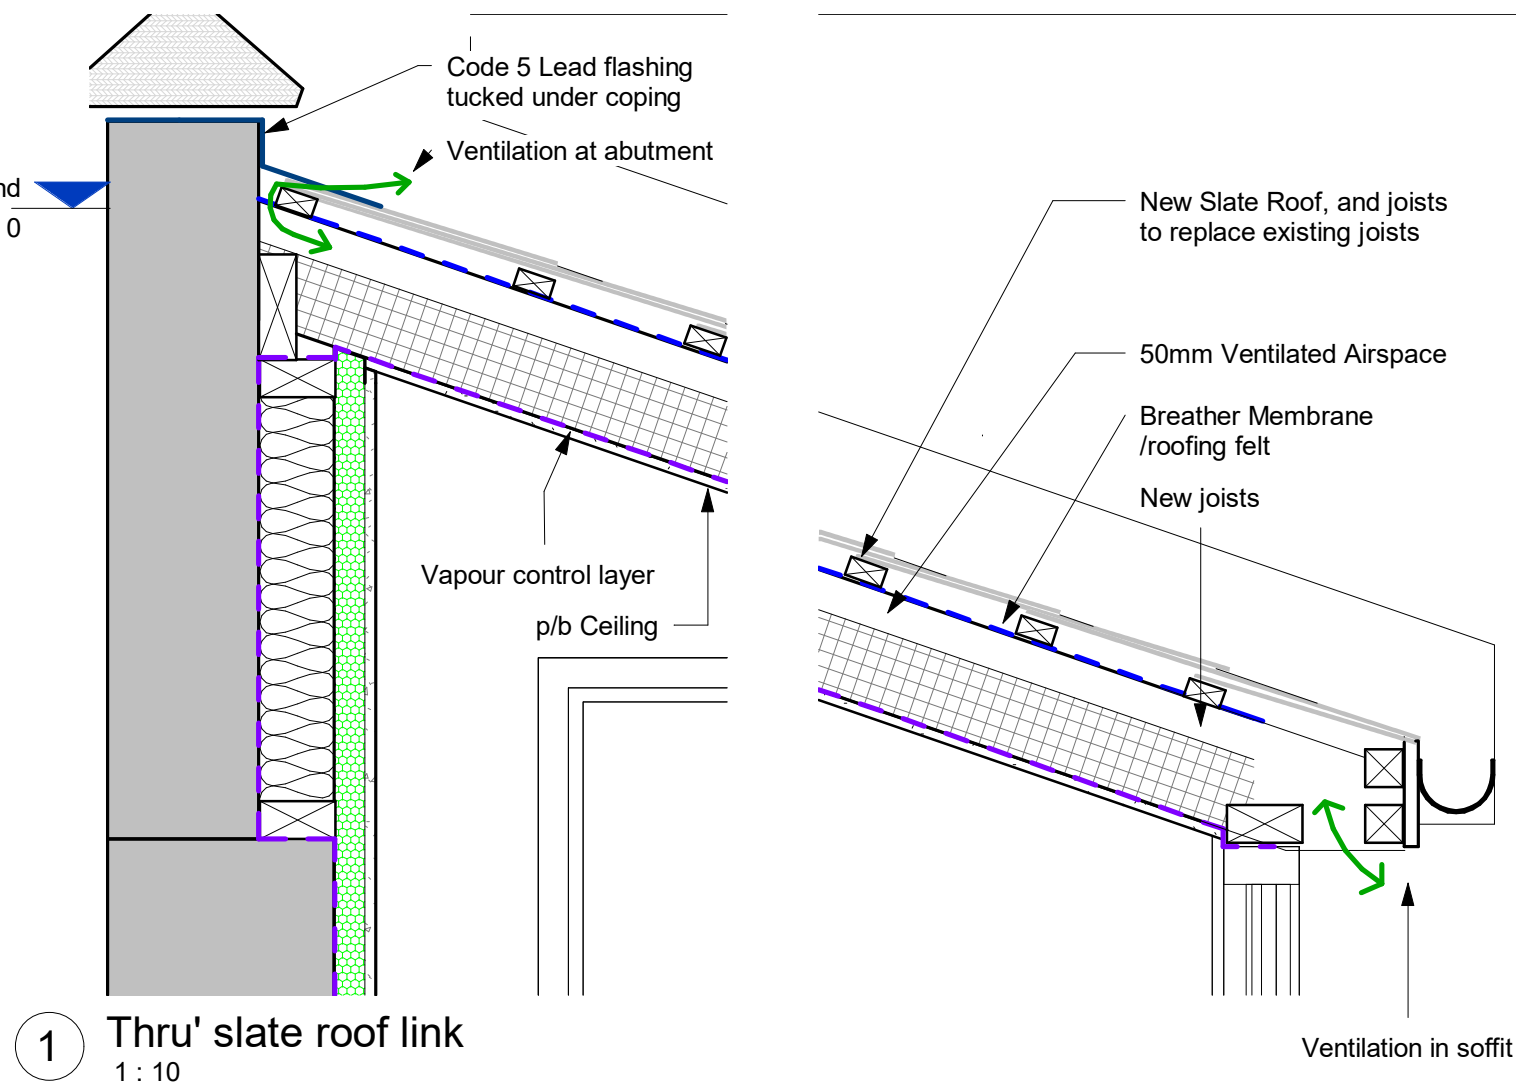

1 Thru' slate roof link
1:10

rev	description	by	date
A	Insulations and U values updated	CM	14/04/24
	first issue	Author	03/28/24

St. Andrew, High St, Llandaff, CF5 2DX
Matthew Skuse

Details - link to Utility

job no.	drawing no.	rev	status	scale @ A3
348	A(20)-05	A	Information	1:10

DOWNSMERRIFIELD architects

02921 672672 www.downsmerrifield.com