


3 Basement

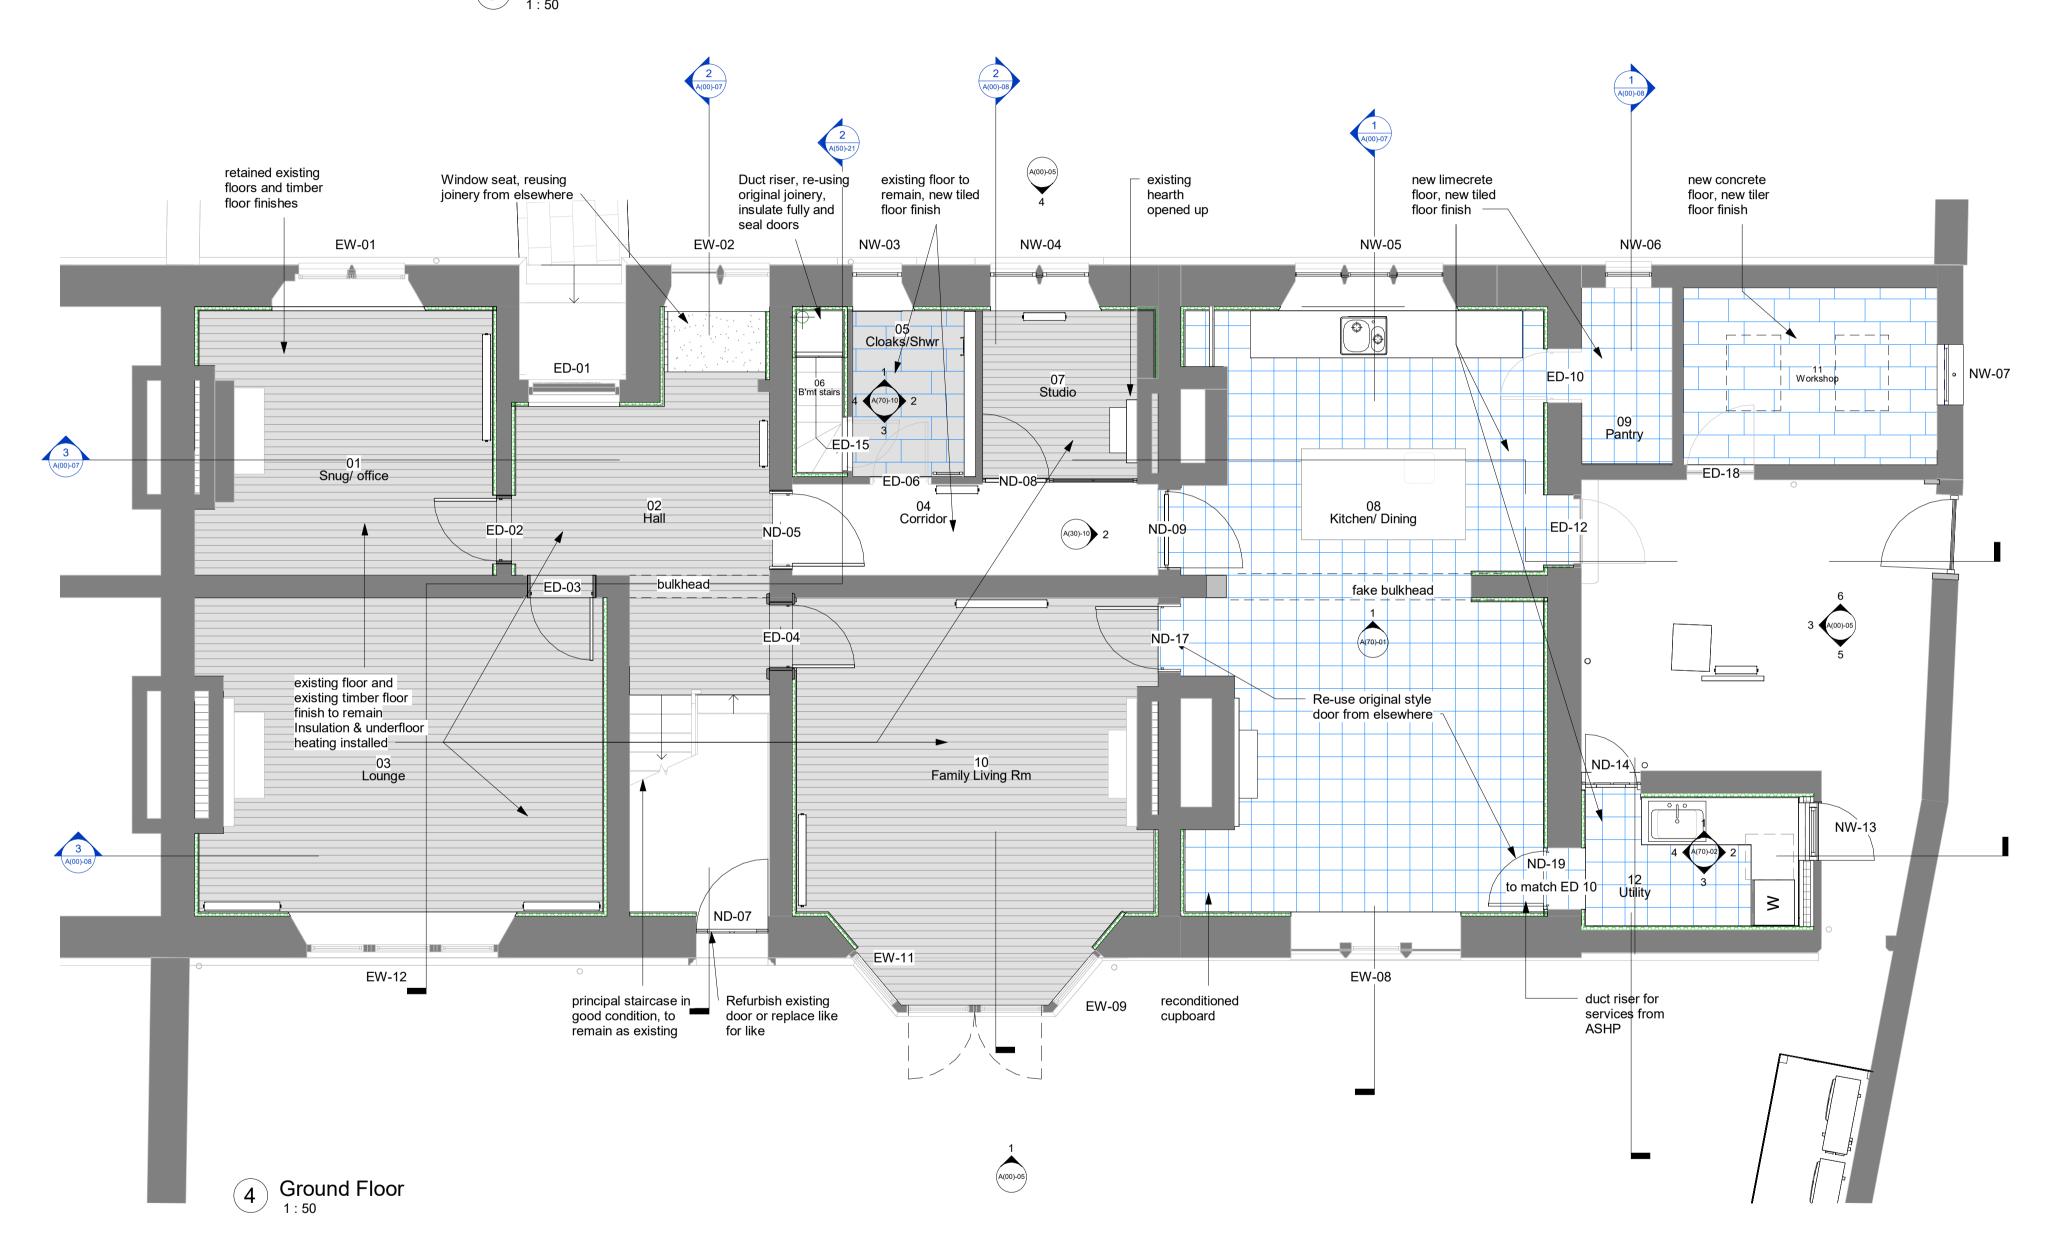

REFERENCE:-

A(00)-03 Roof Plan A(00)-04 Alterations Plan A(00)-05 Elevations A(00)-07,08 Sections	
A(20)-&SeqDetails	

A(30)-01,02 A(30)-10 Window Schedule Door Schedule **Finishes**

A(40)-01 A(40)-02 A(50)-01 A(50)-10 A(50)-20&21 Skirtings, architraves, cornices Ceiling Layouts -electrical & Vents Plumbing Layout

Heating & Ventilation

A(70)-&SeqRoom Layouts A(90)-01 Site Plan A(90)-01 A(£)&Seq **Existing Plans**

