




1 Heating, Vent Section  
1 : 50

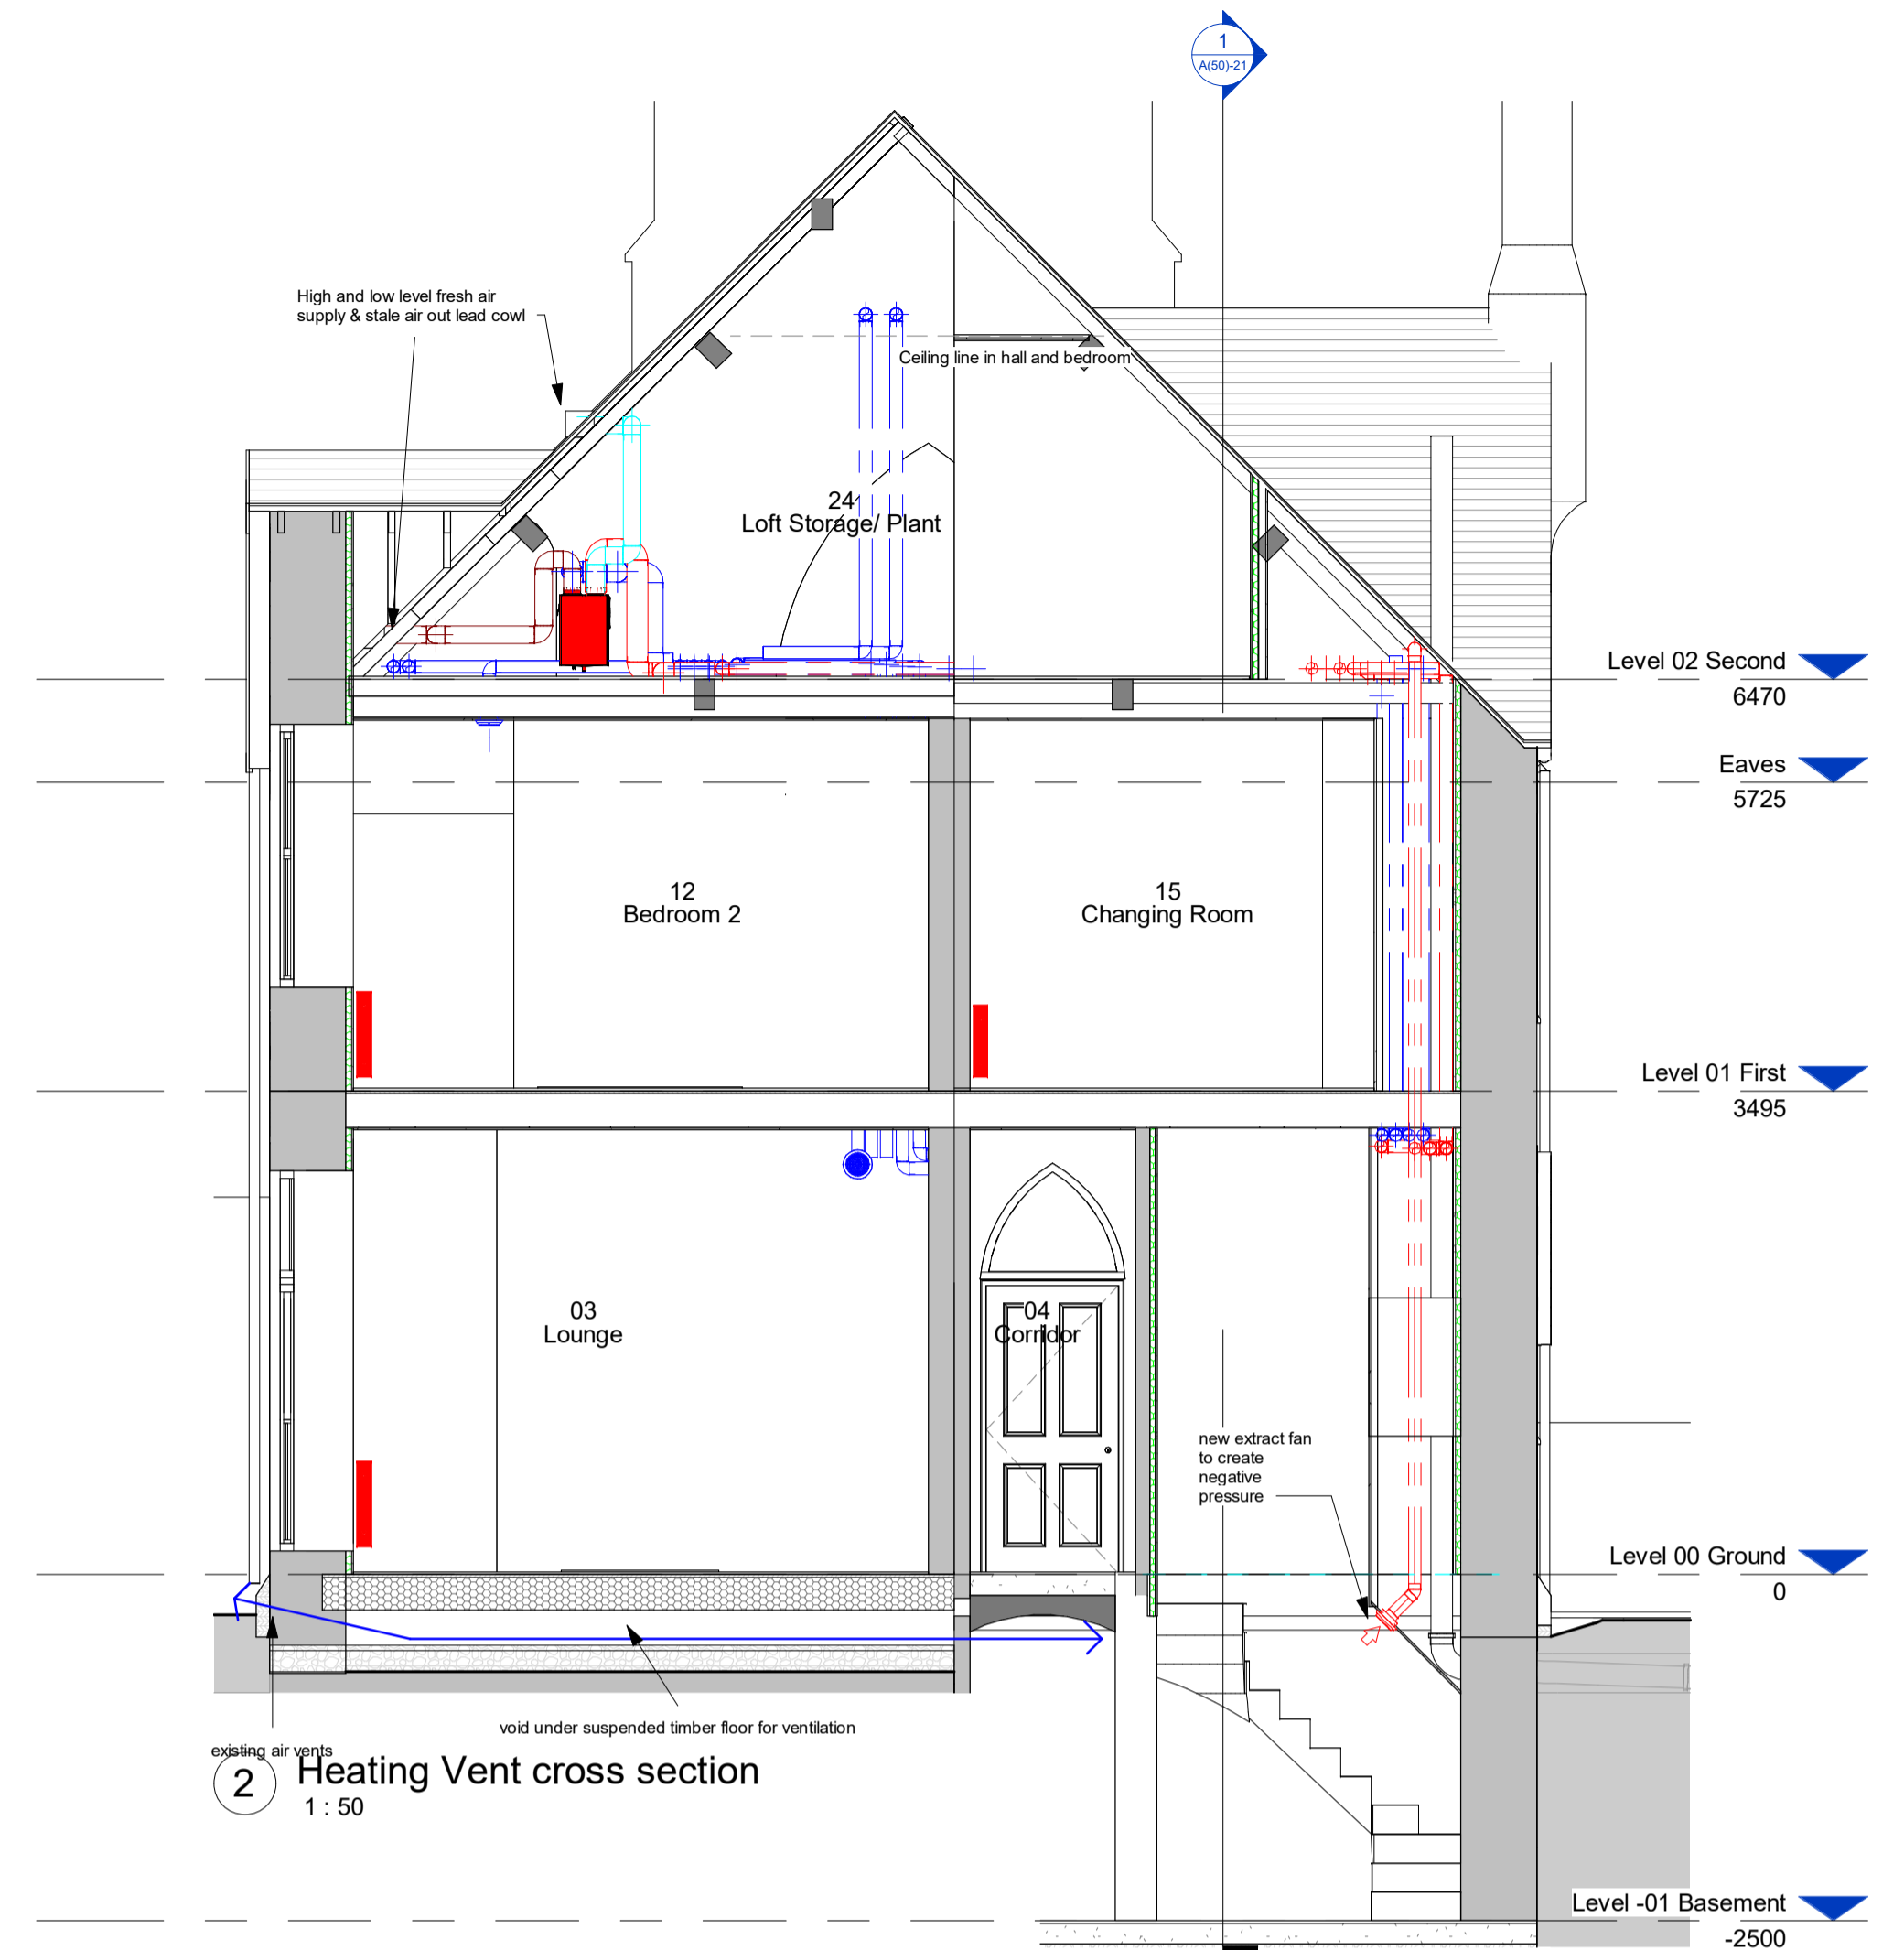

2 Heating Vent cross section  
1 : 50

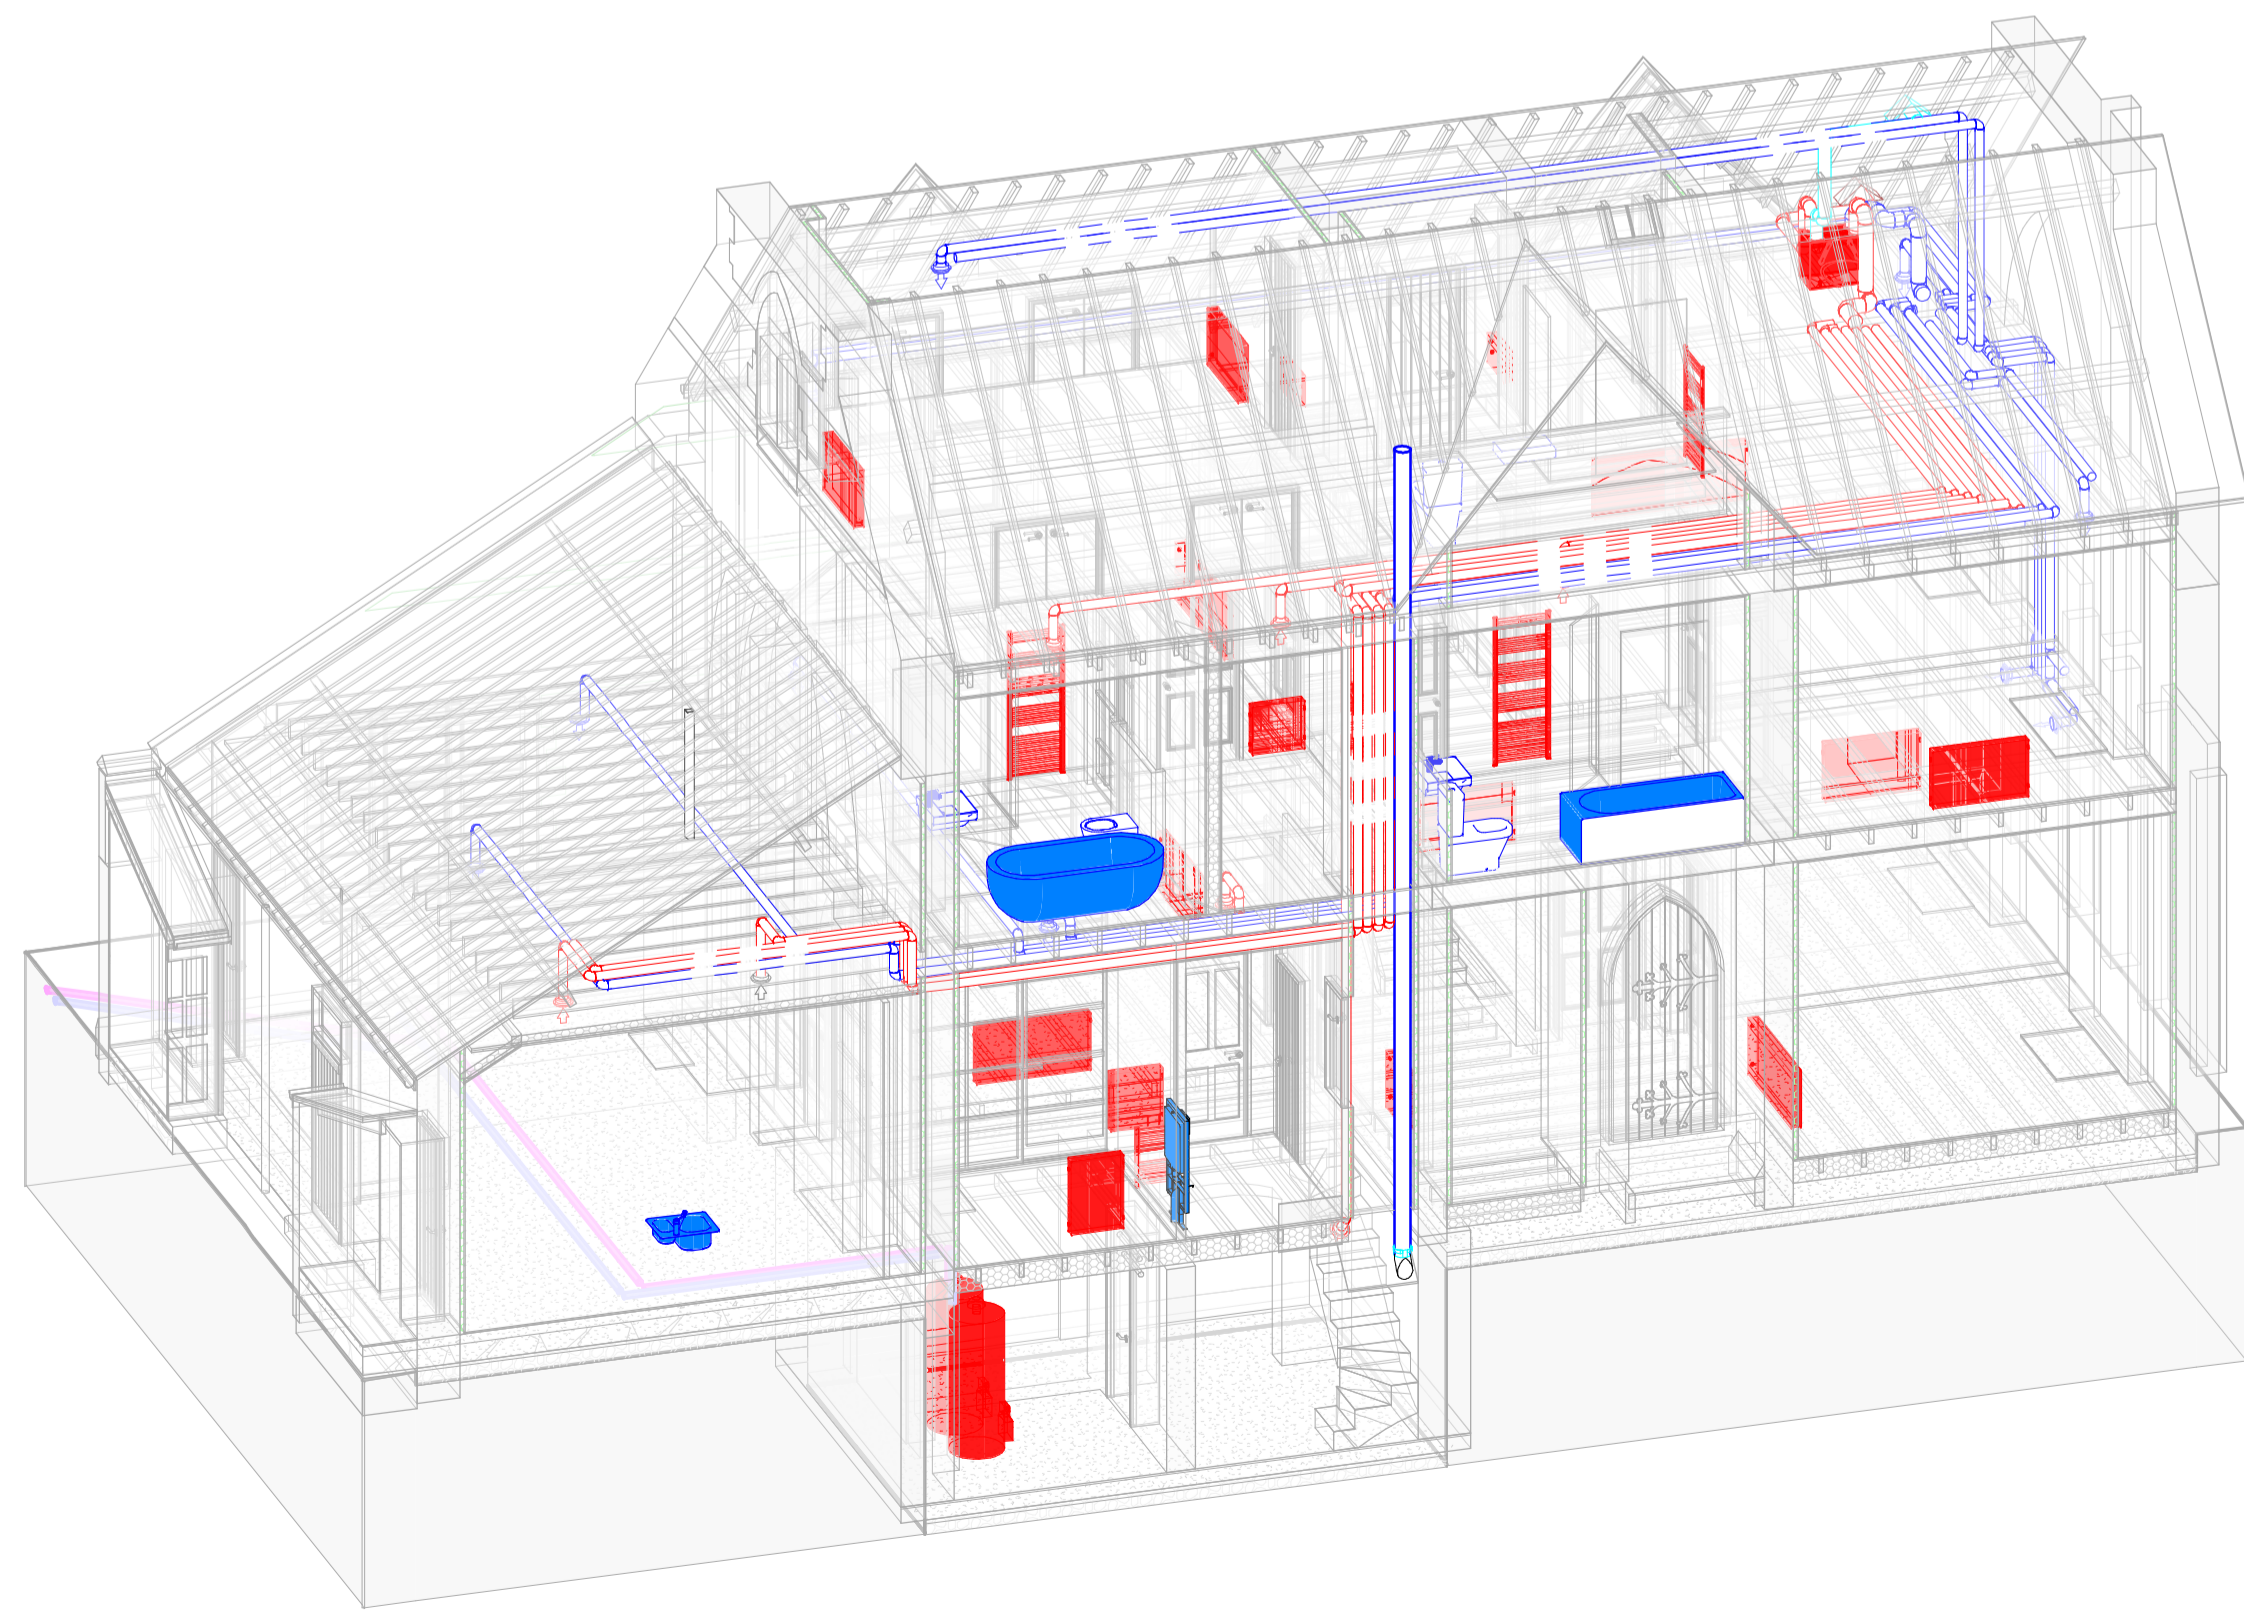

3 3D Plumbing NE

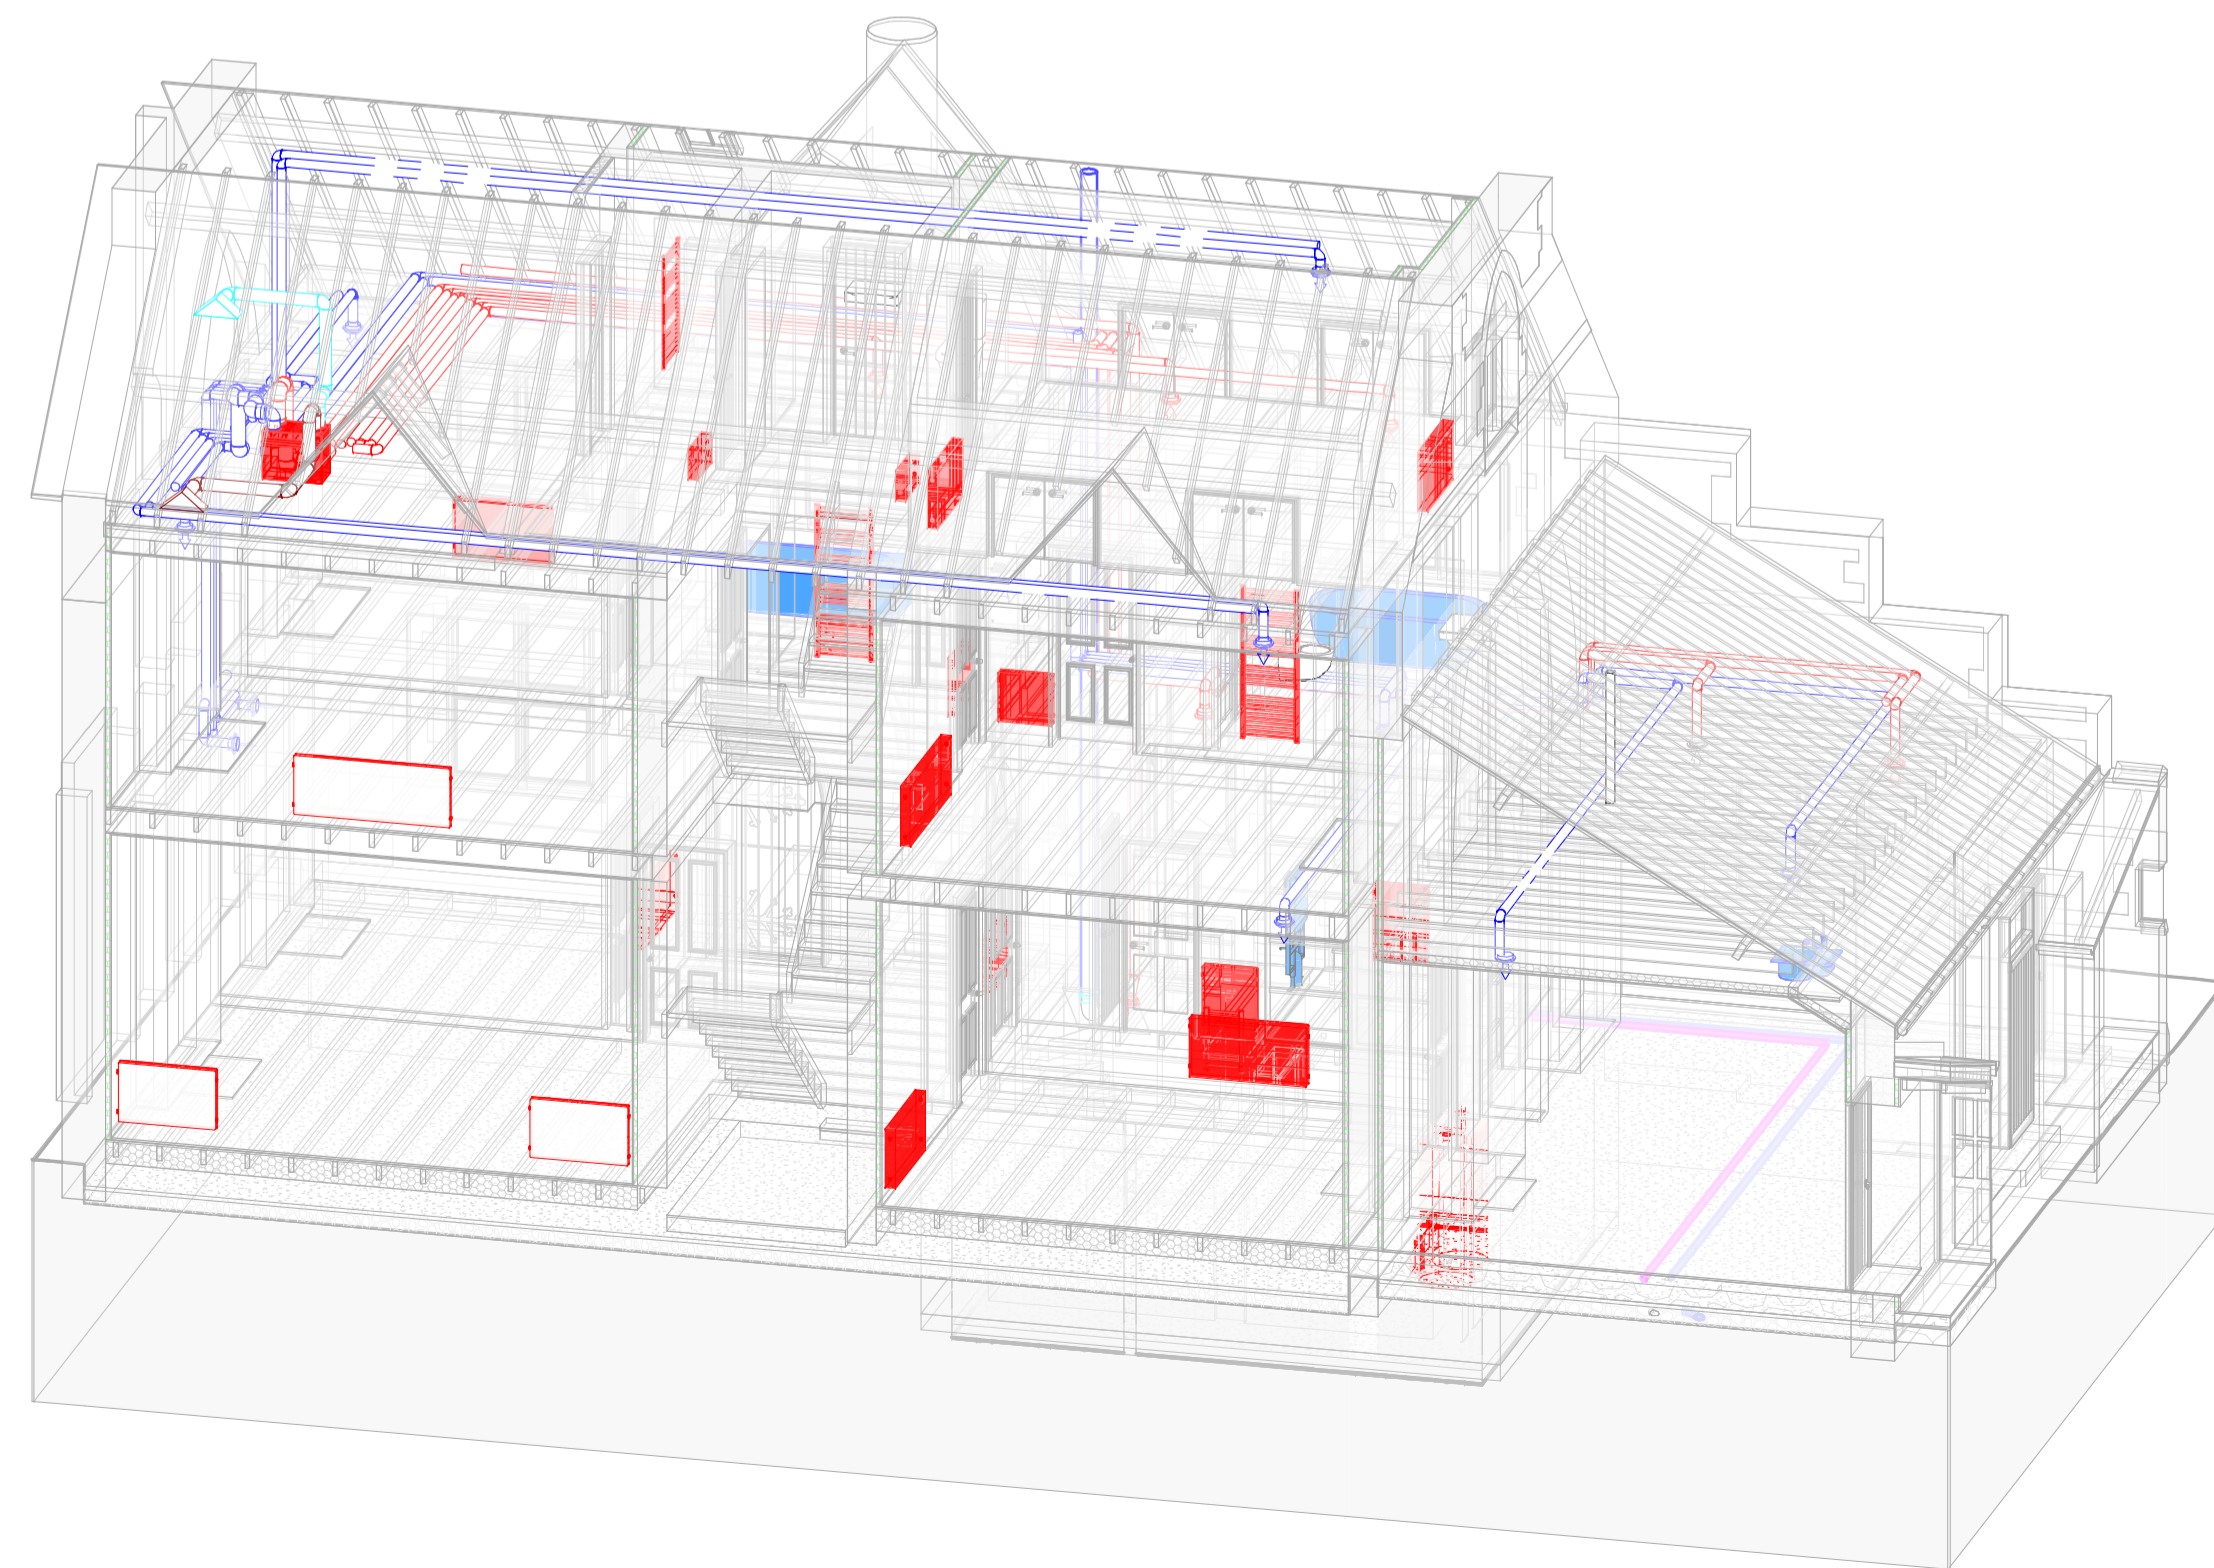

4 3D Plumbing SE