


PLAN OF PROPOSED CHANGES TO GARDEN
LAYOUT FOR FLAT D, CHURCH HOUSE, CASTLE STREET
JOHNSHAVEN DD10 0ER

REF:
APP/2024/0612

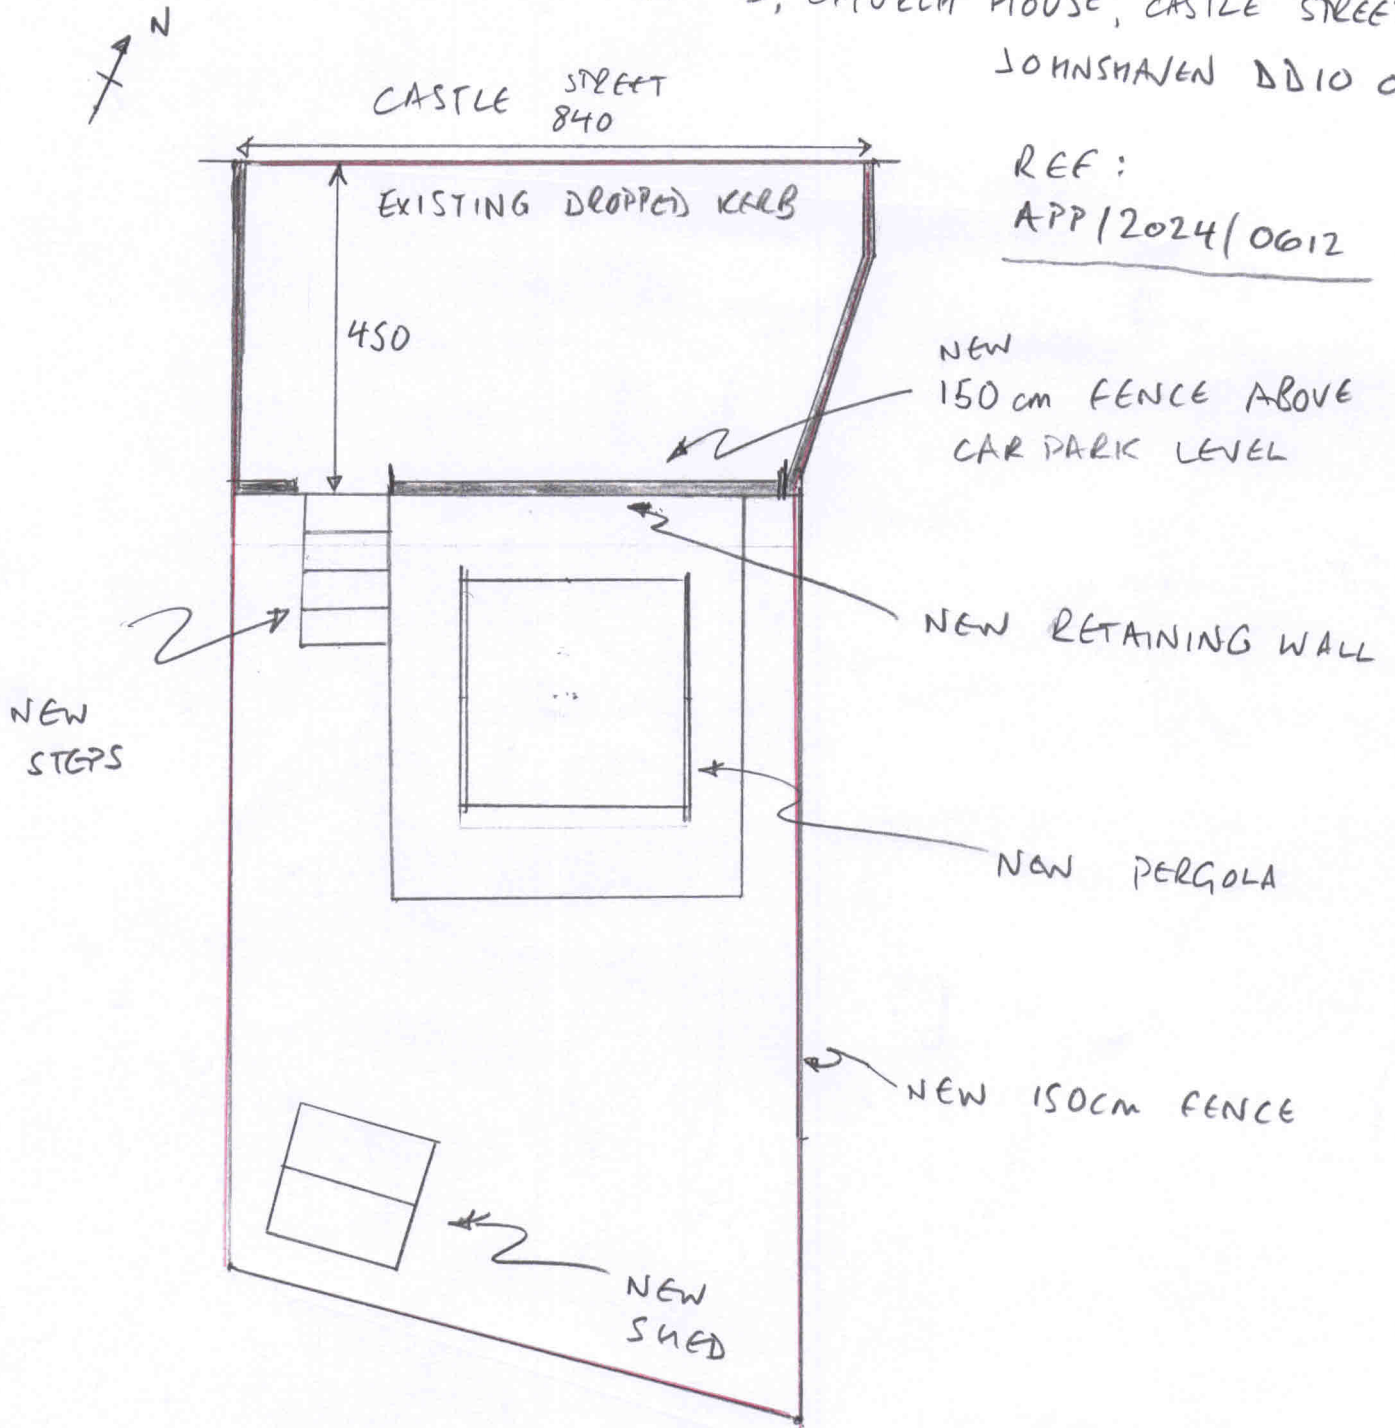

SCALE 1:100

ALL MEASUREMENTS IN cm



DOC 3

