


Site Location Plan Key:

Boundaries of buildings within the application - █

Boundaries of buildings within the same ownership - █

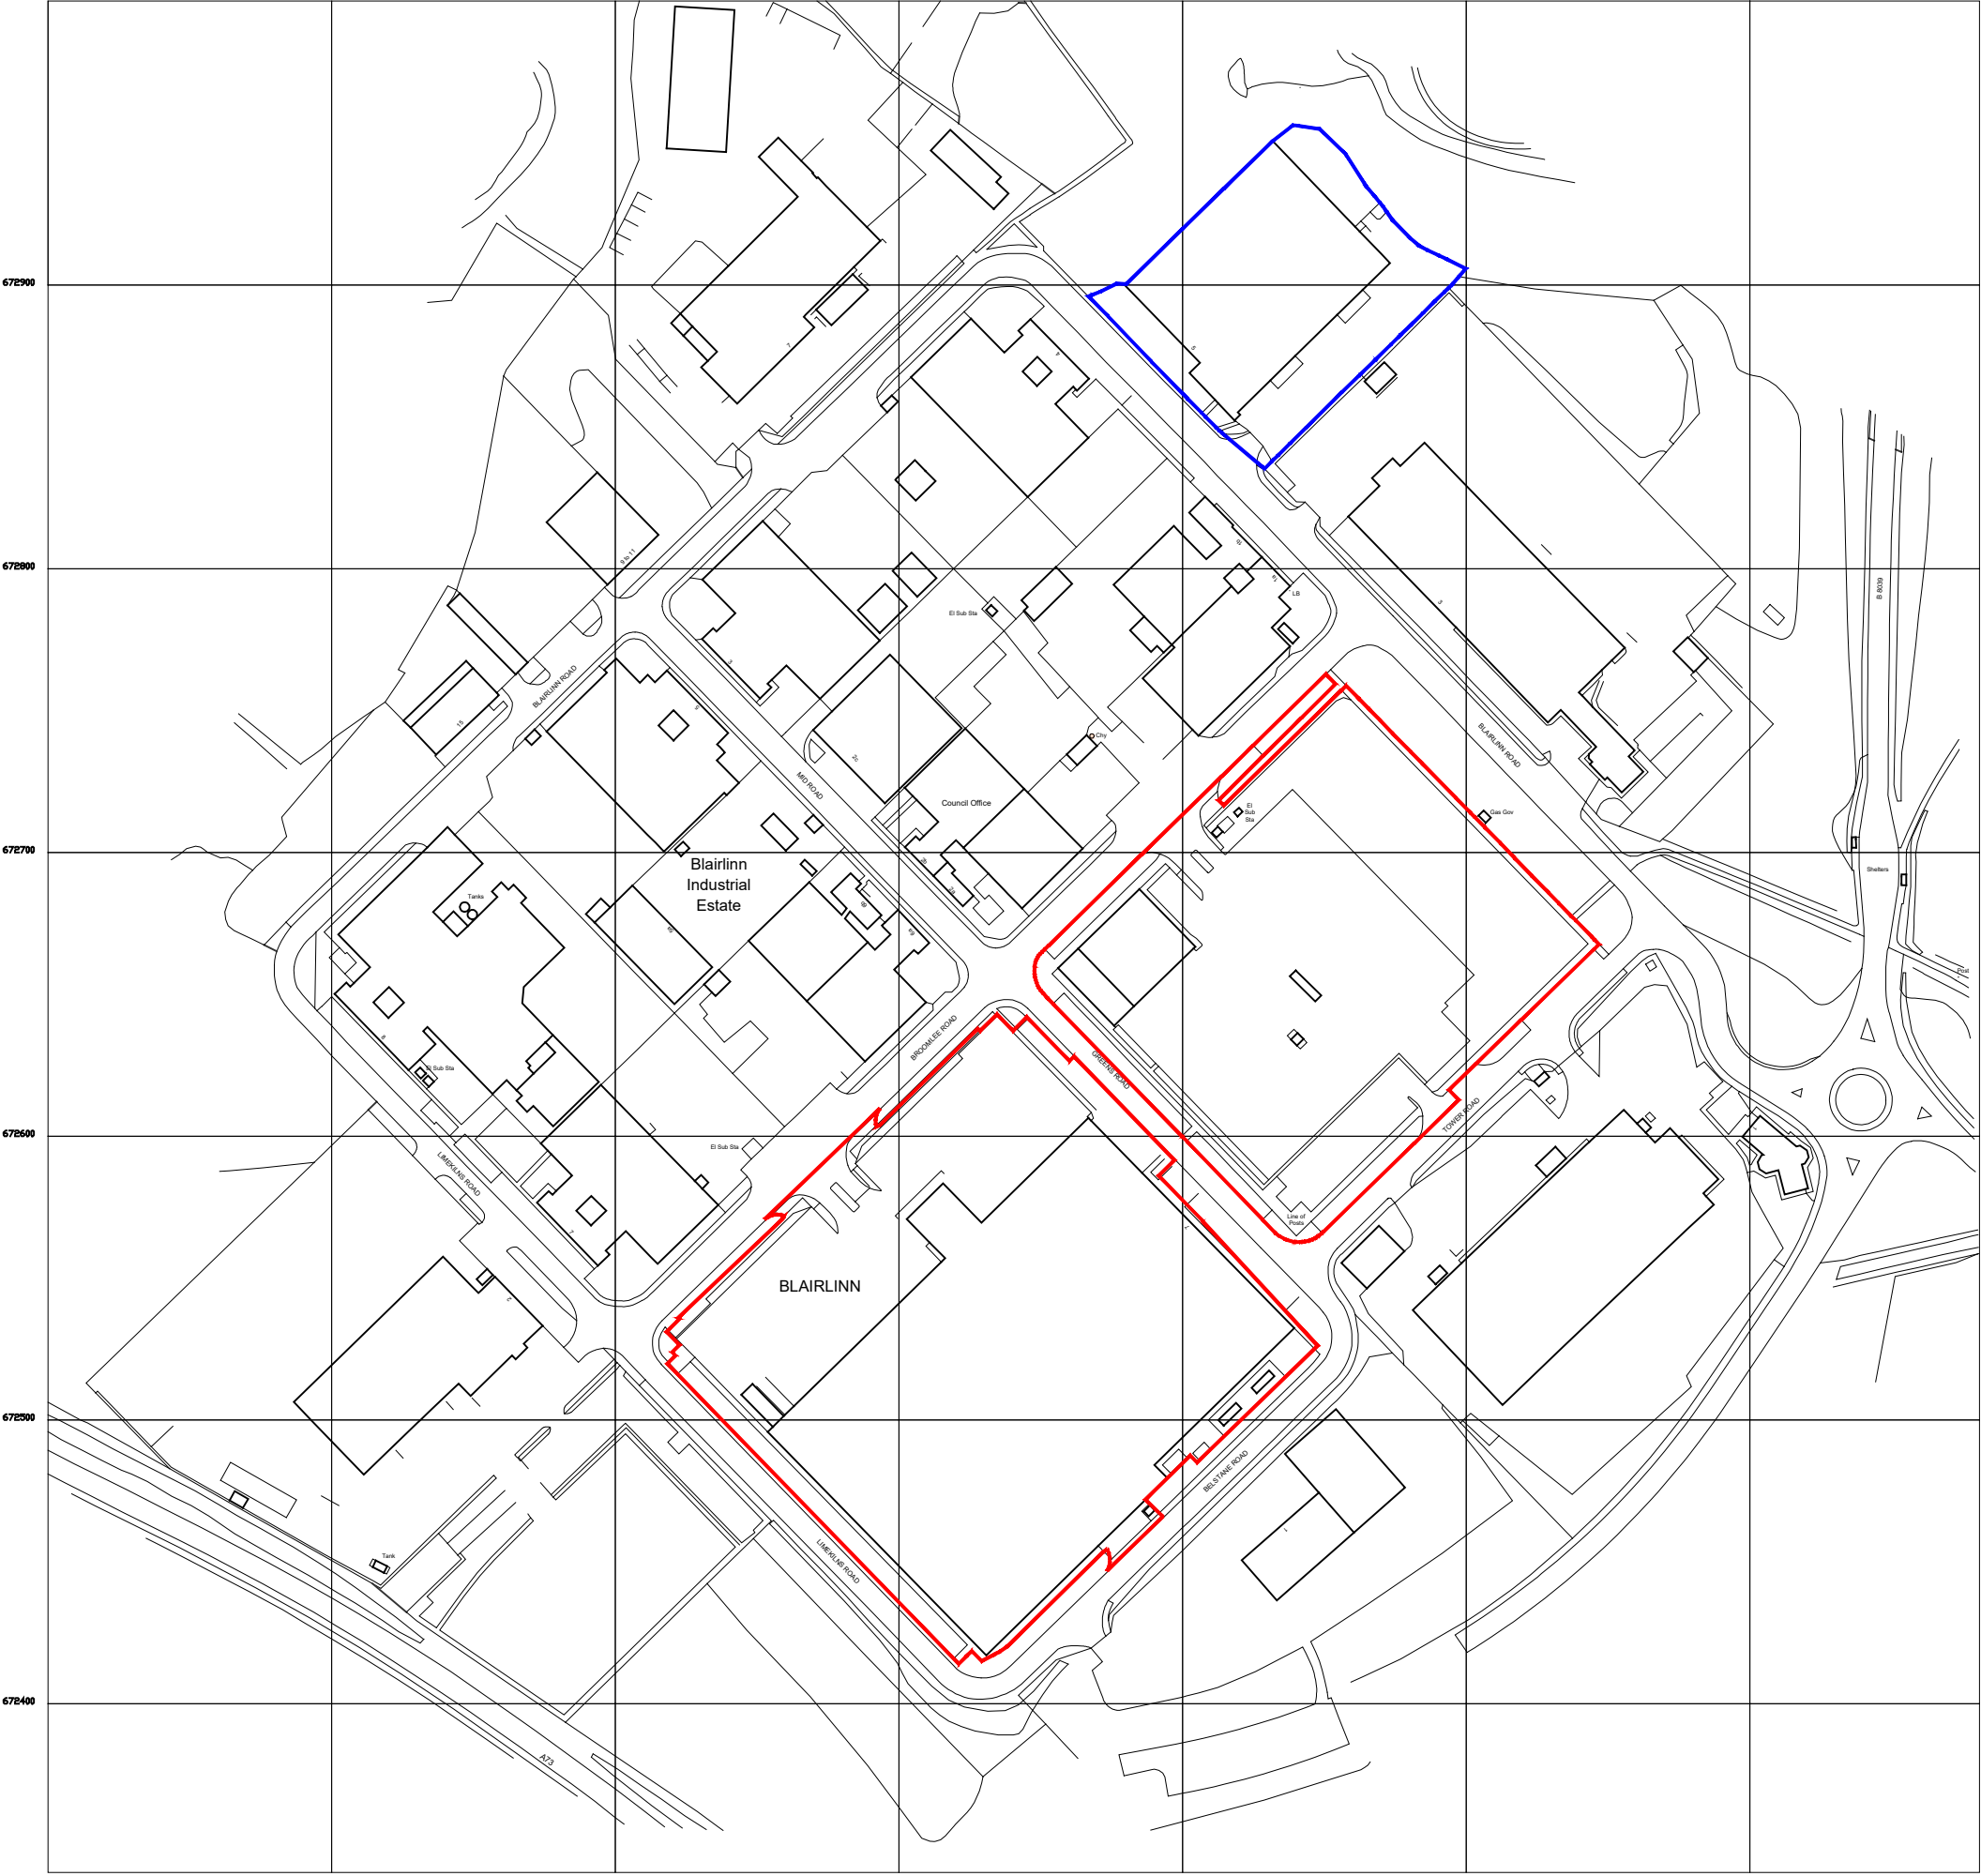

Client: Farnfoods Limited  
 Project: 7 Greens Road  
 Blairlinn  
 Cumbernauld  
 Glasgow  
 G67 2TU

Title: Site Location Plan  
 Scale: 1:2500 @ A3  
 Date: March 2024

Dwg. No: 24\_157.01 - 01  
 Rev:

