






Ordnance Survey, (c) Crown Copyright 2023. All rights reserved. Licence number 100022432

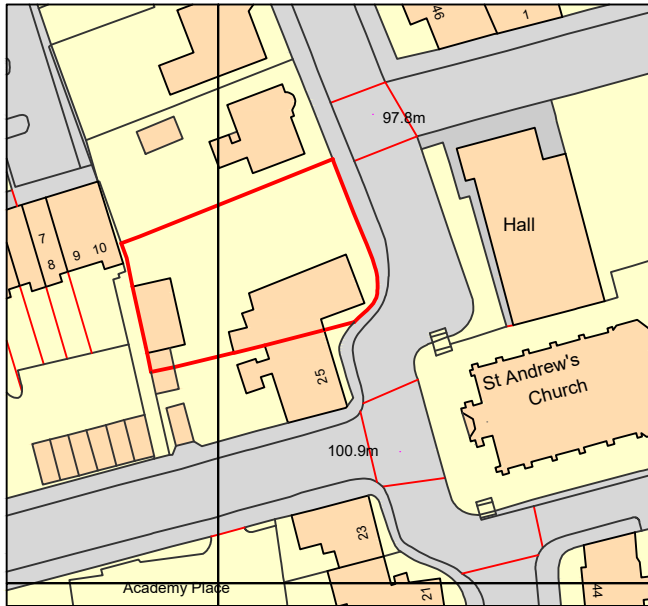

Location Plan
Scale 1:1250

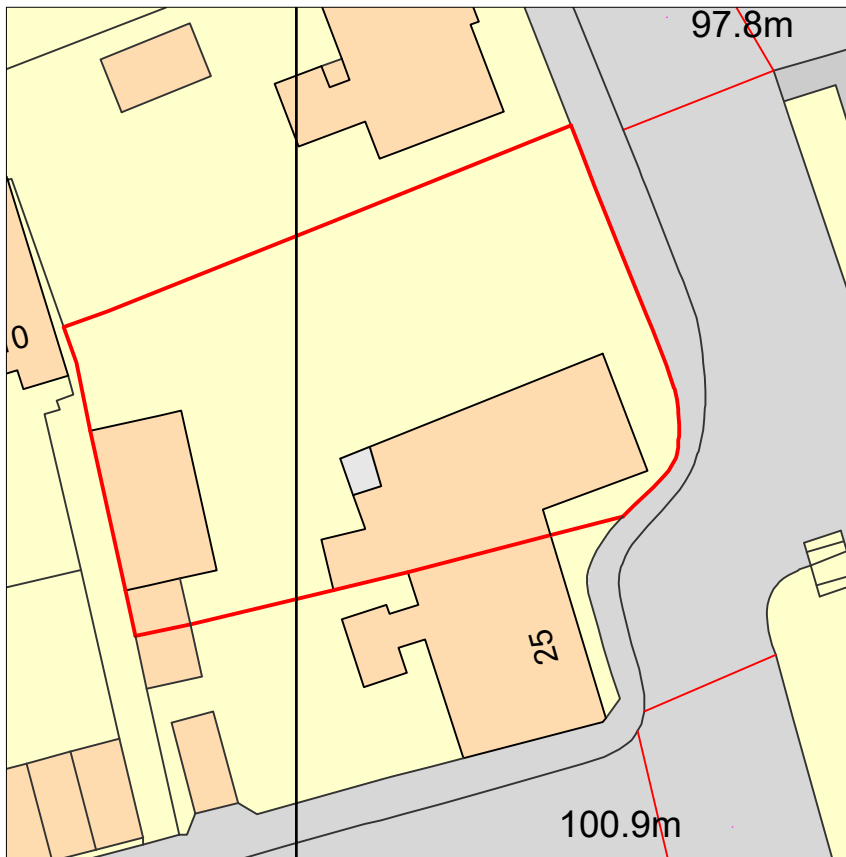

Block Plan
Scale 1:500

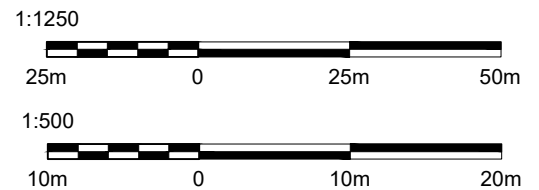

MCE Architectural Services

Portobello High Street, Edinburgh, EH15 1AL T: 07368 985473 E: emma@mcearchitecturalservices.co.uk

JOB TITLE: Proposed Single Storey Extension to Rear of Dwellinghouse	27 Church Street, Coatbridge, ML5 3DP	
DRAWING TITLE: Location Plan	DRAWING STATUS: PLANNING	DRAWN BY: NA, EM
DRAWING NUMBER: 003	REVISION: A4	DATE: March 2024