


NOTES:
 This drawing is the property of GRIGGS and is issued on the condition that it is not reproduced, disclosed or copied to any unauthorised person without written consent.
 This drawing is to be read together with the specification and related drawings.

© GRIGGS

REVISIONS:


Rev.	By:	Check:	Date:	Description:

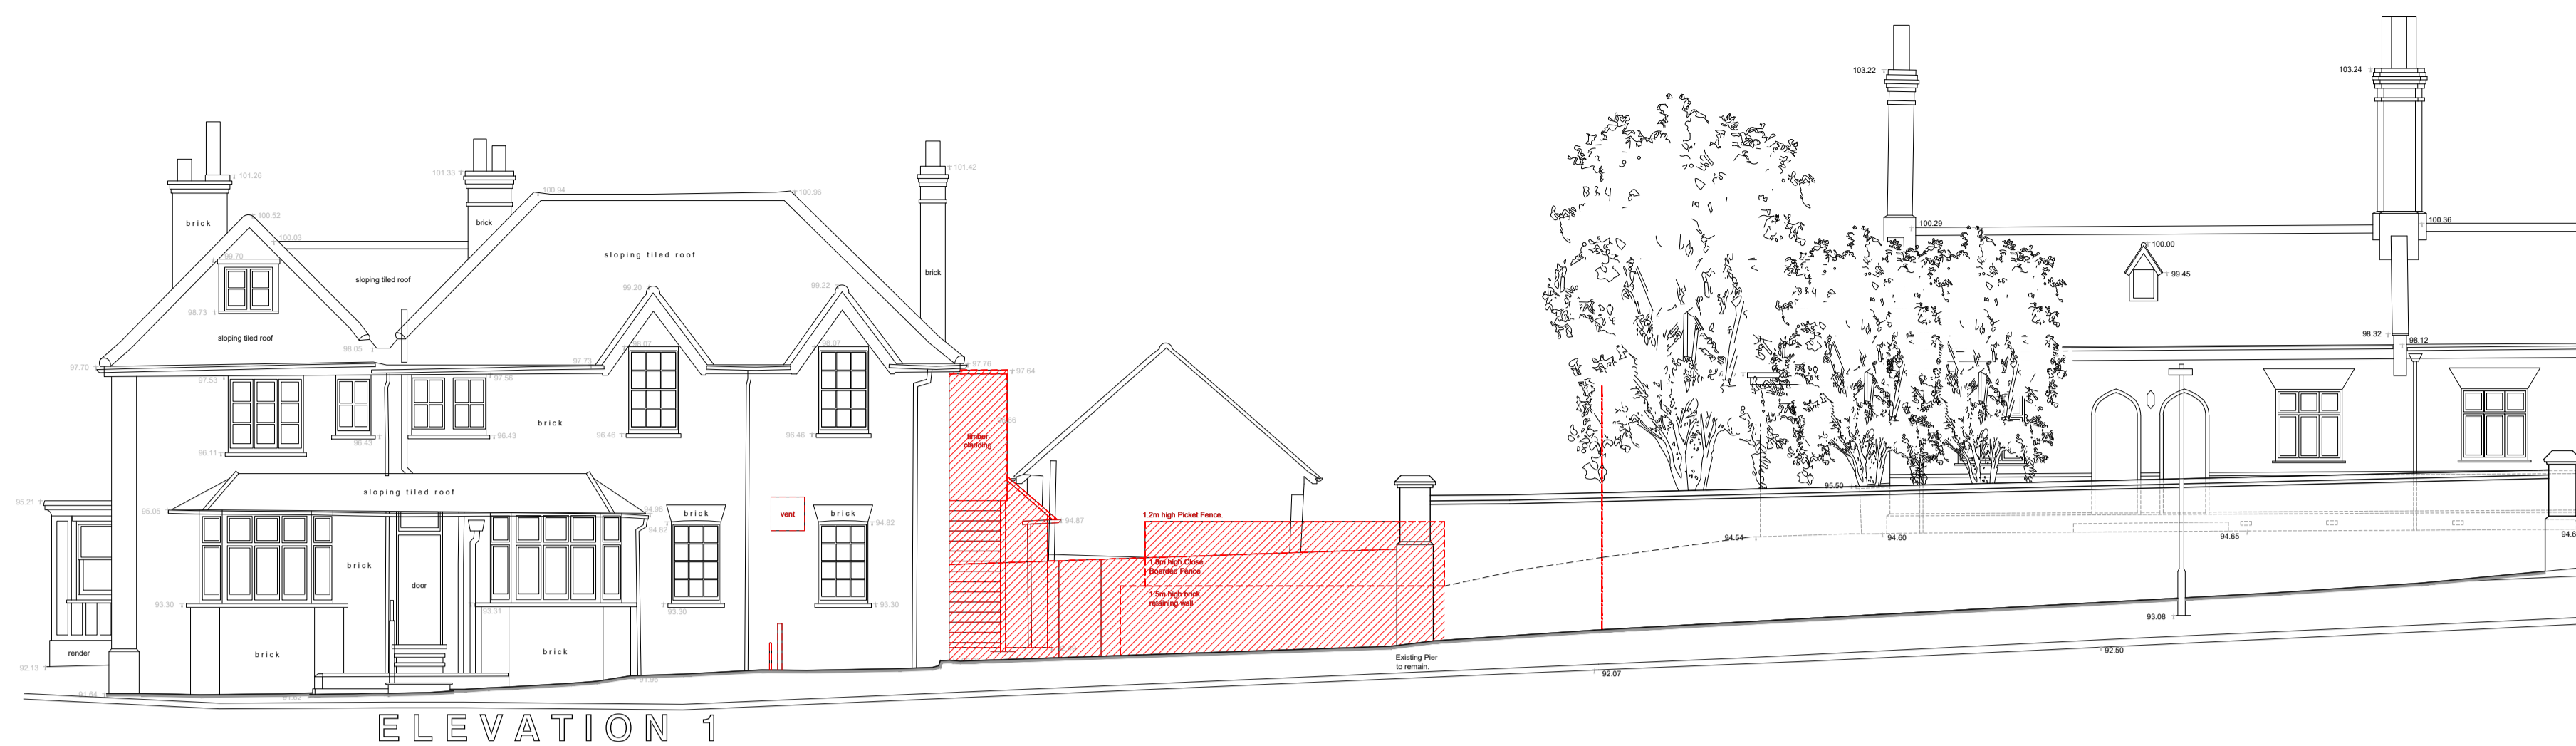


ELEVATION 1



ELEVATION 2

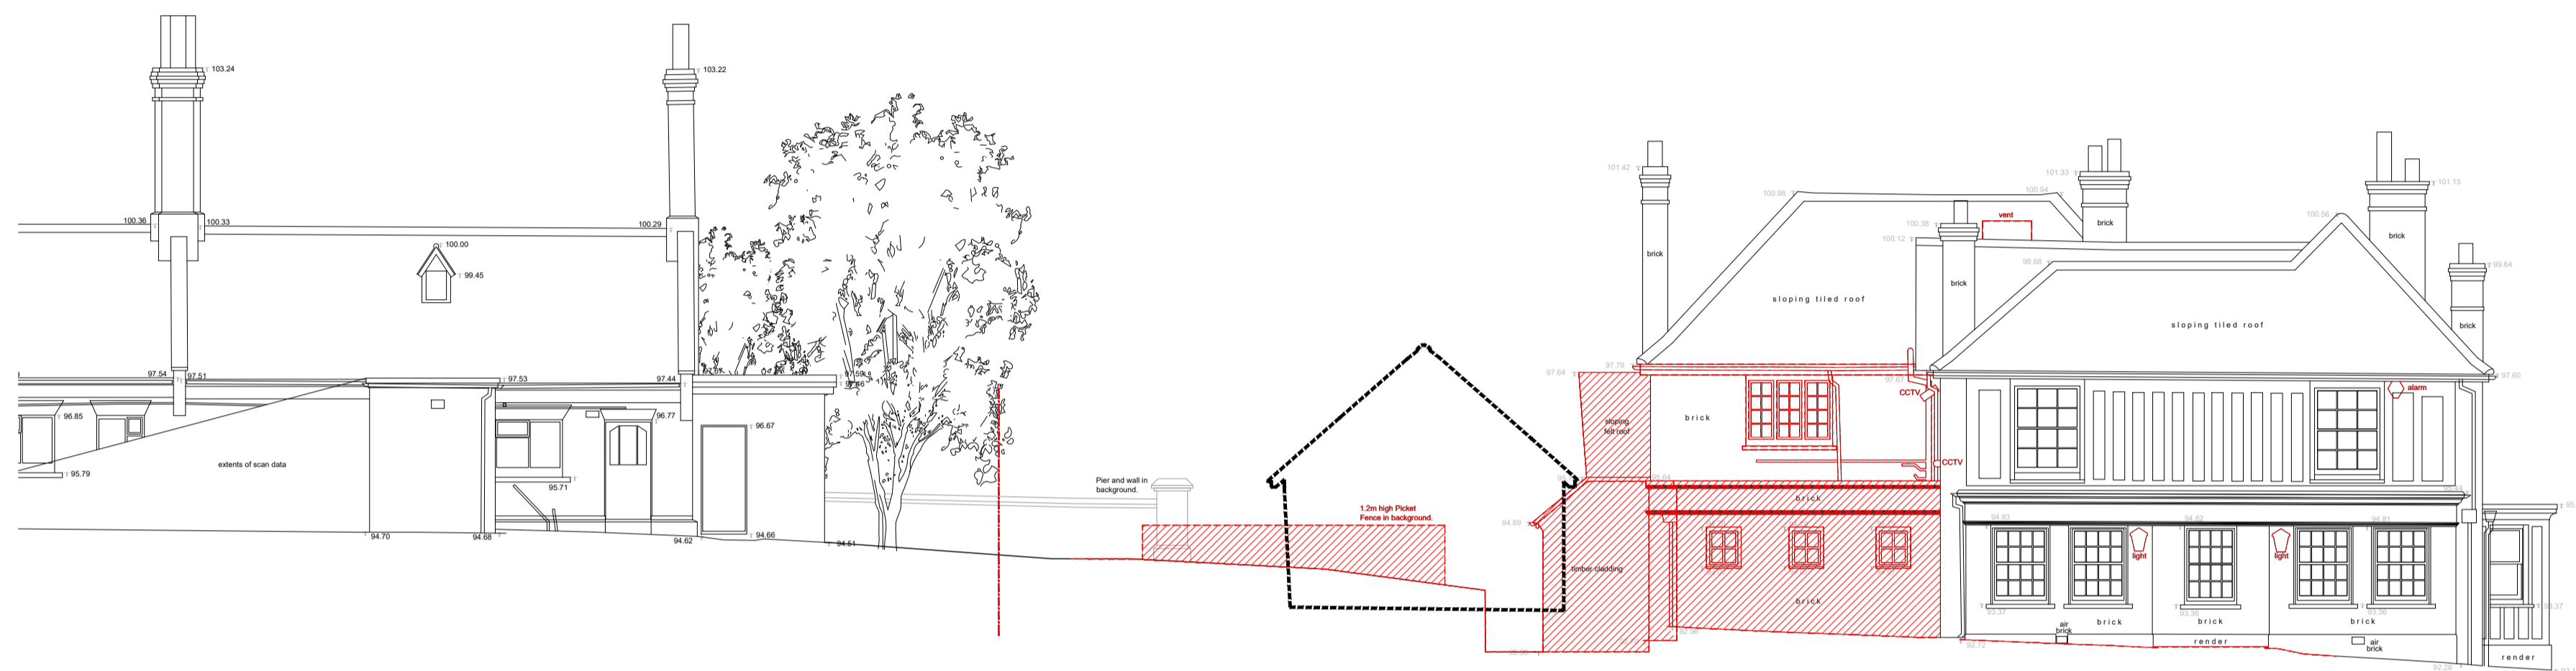

ELEVATION 3

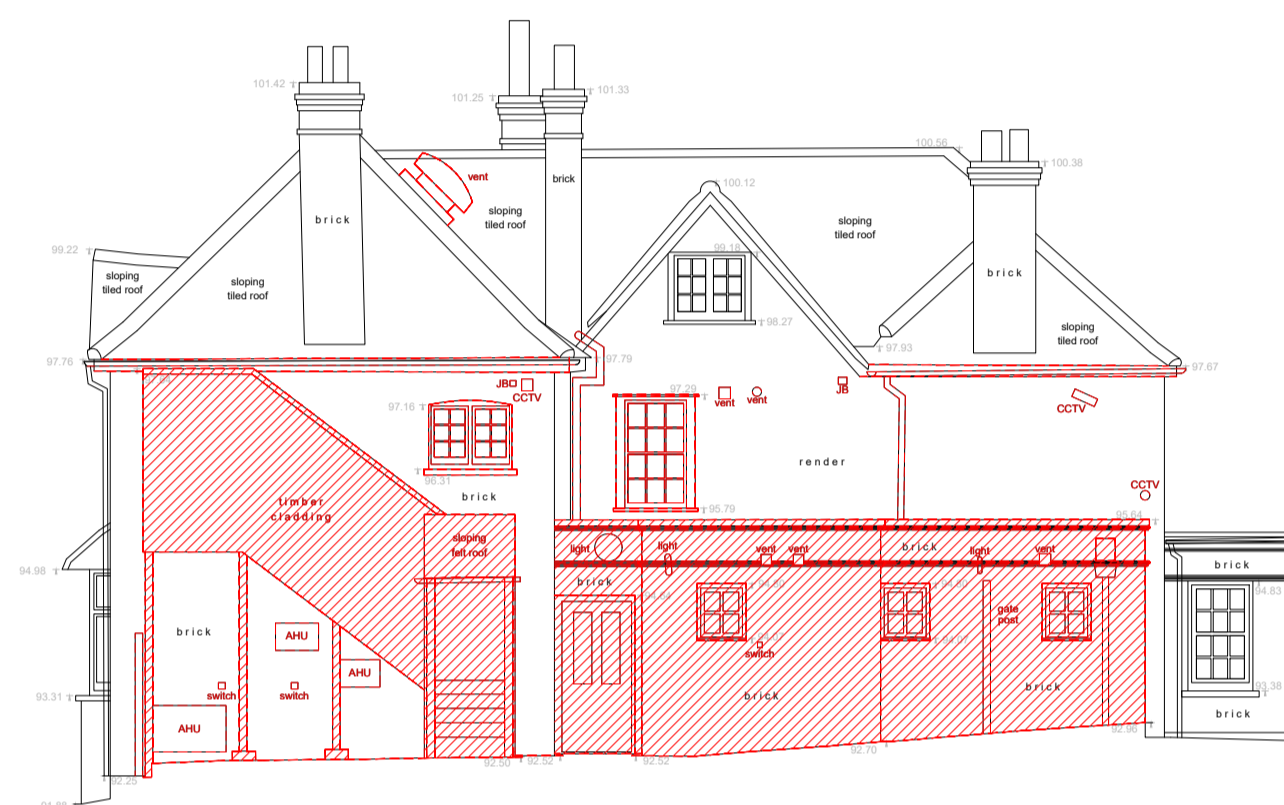


ELEVATION 4

LEGEND

- Existing walls to be removed.
- Existing walls to remain.
- Demolition indication in Plan.


All levels related to Ordnance Survey active GPS network, at survey station 1.

KEY

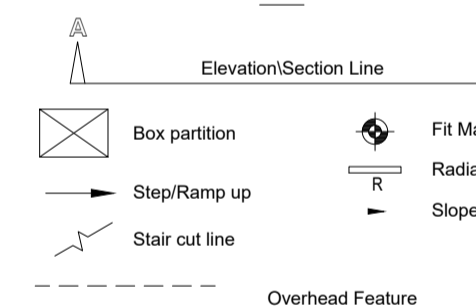


ABBREVIATIONS


p = Plinth Height	RL = Ridge Level
s = Sill Height	EL = Eaves Level
h = Head Height	RFL = Roof Level
c = Ceiling Height	SFL = Soffit Level
b = Beam Height	THL = Threshold Level
sp = Spring Point Height	FFL = Finished Floor Level
fc = False Ceiling Height	FWL = Flagged Wall Level
sc = Structural Ceiling Height	+5.20 = Levels
sl = Soffit Height	± 52.76 = Elevation level
AB = Air Brick	JB = Junction Box
AHU = Air Handling Unit	RSJ = Rolled Steel Joist
AV = Air Vent	WT = Worktop
CB = Cupboard	

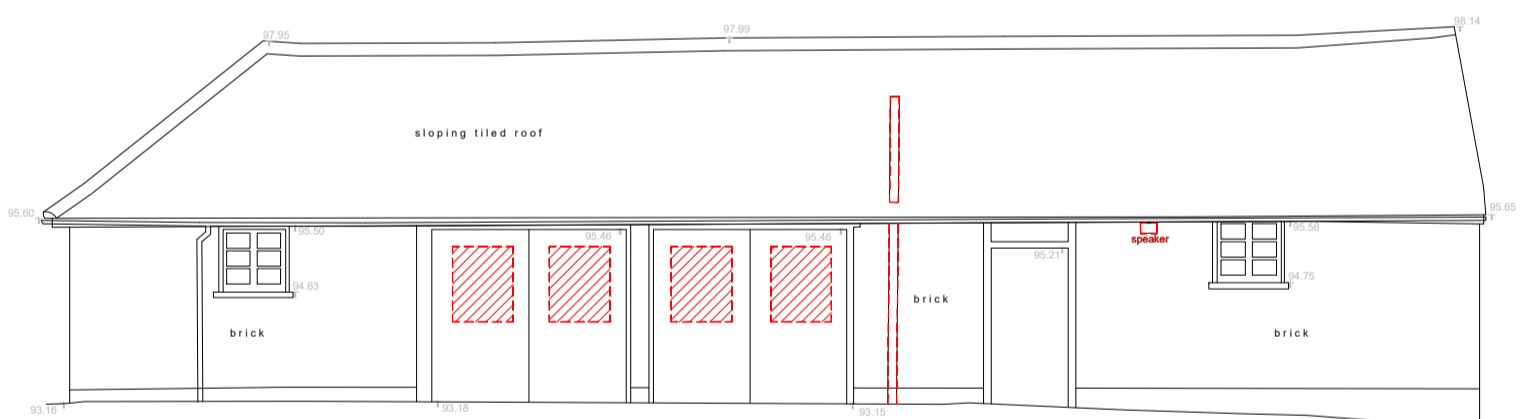


ELEVATION 5

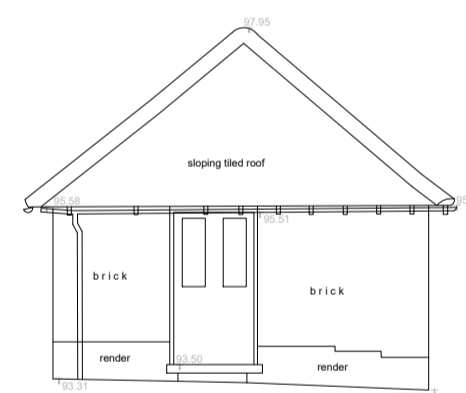


ELEVATION 6

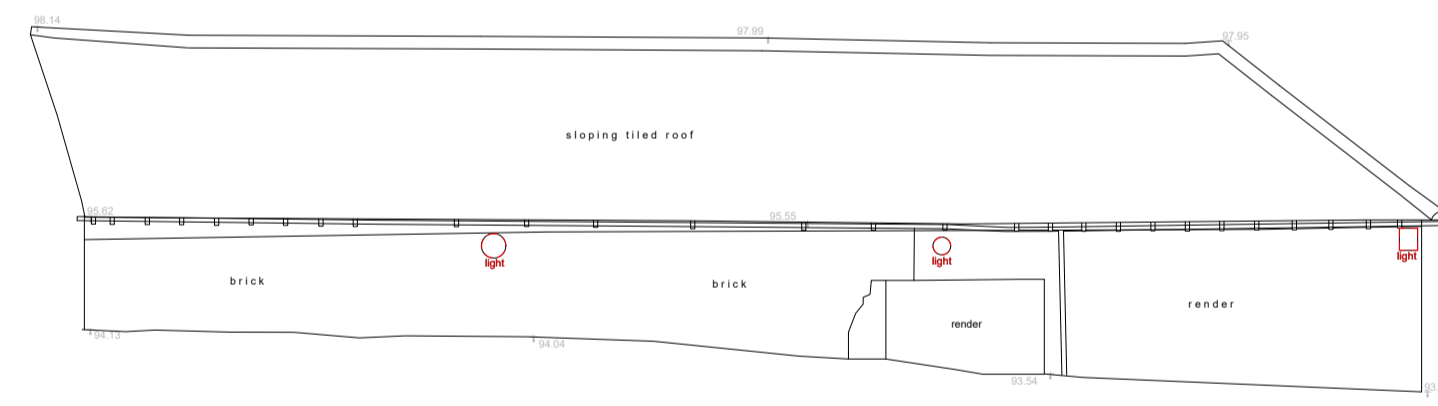


ELEVATION 7

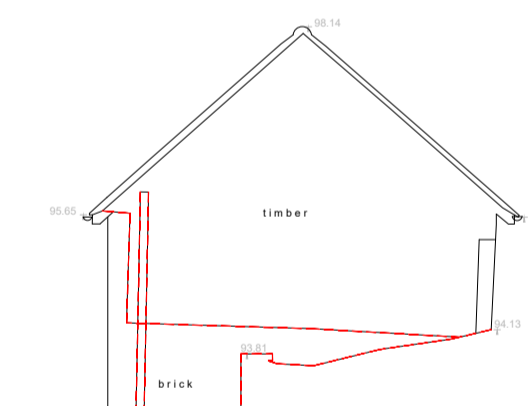

ELEVATION 8

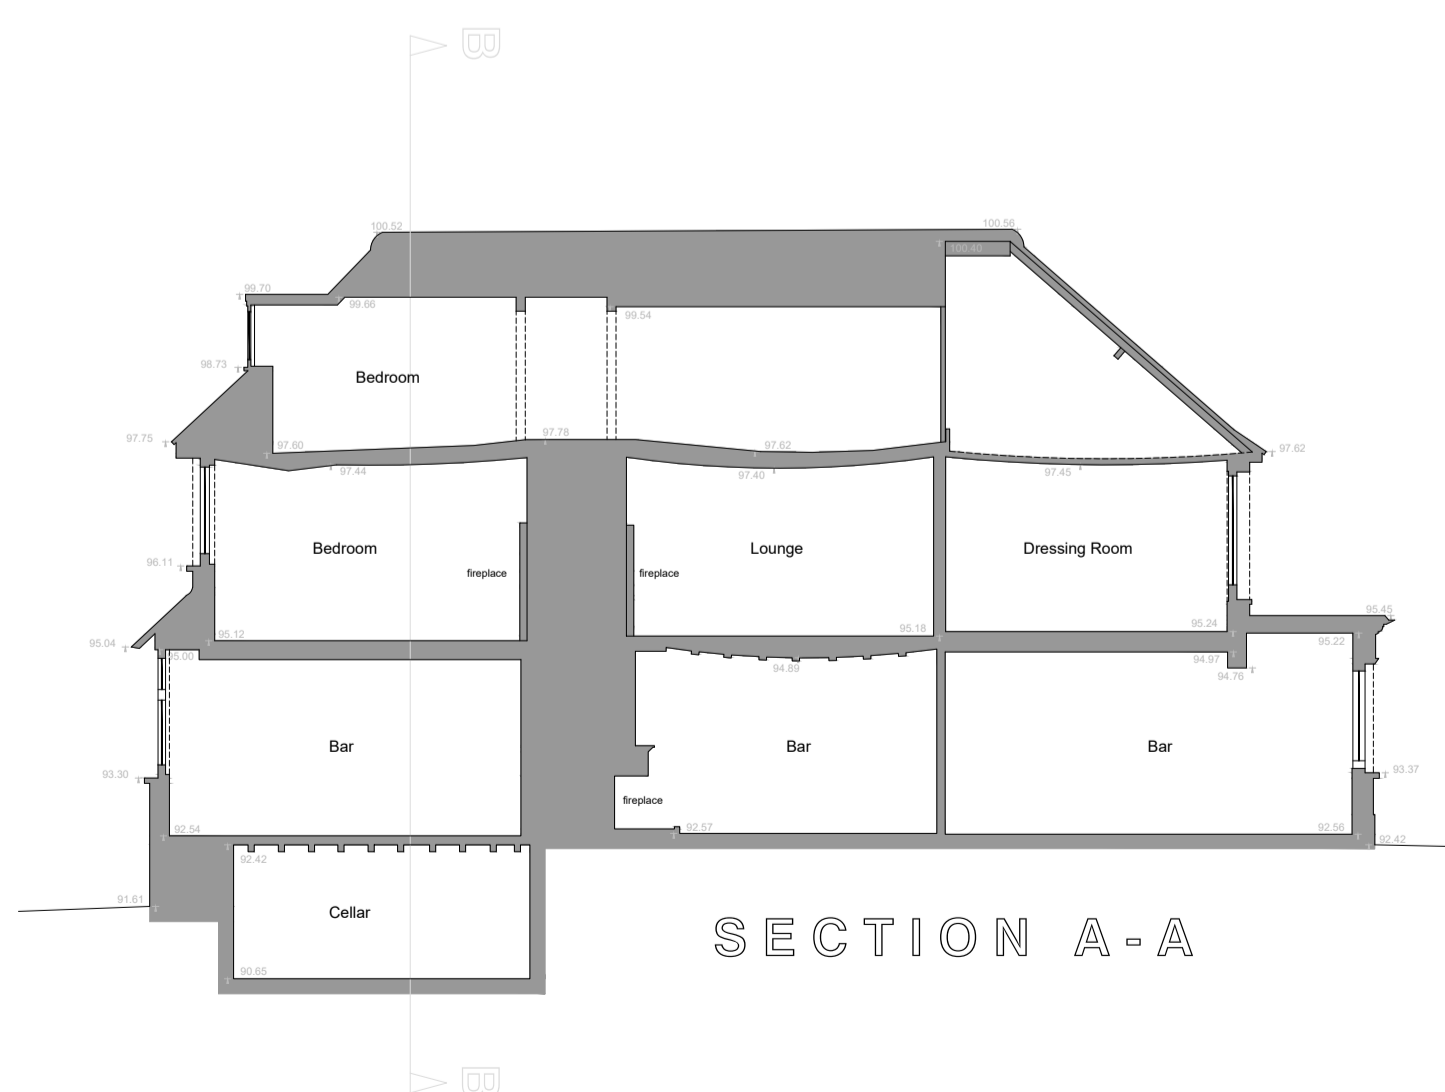


SECTION A-A

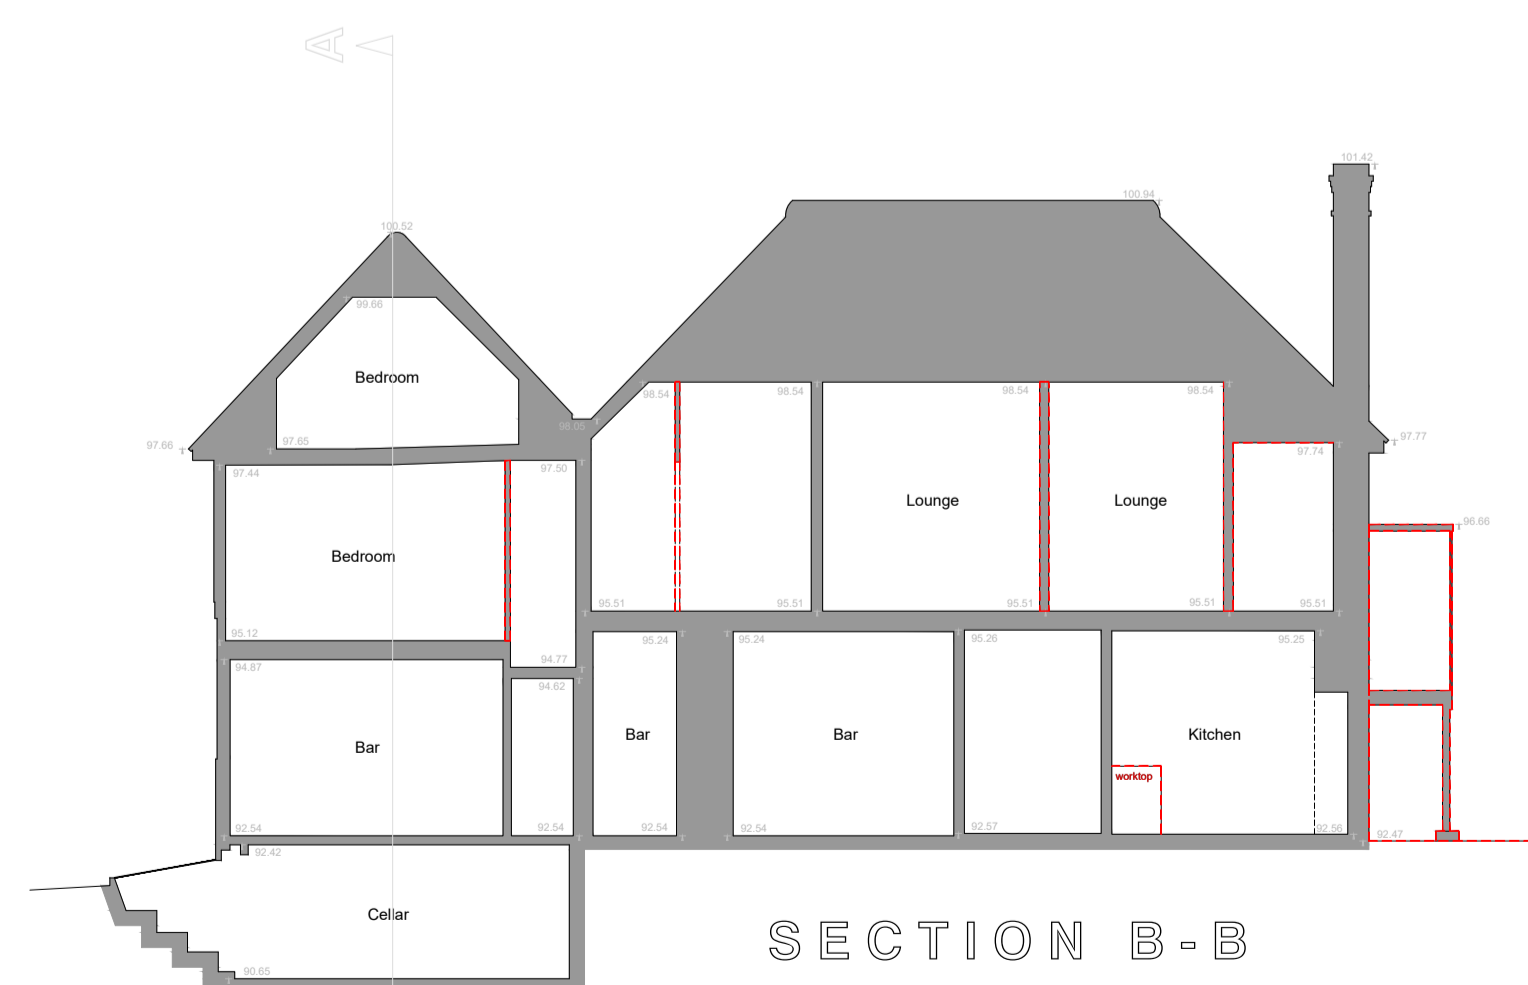

SECTION B-B



GROUND FLOOR

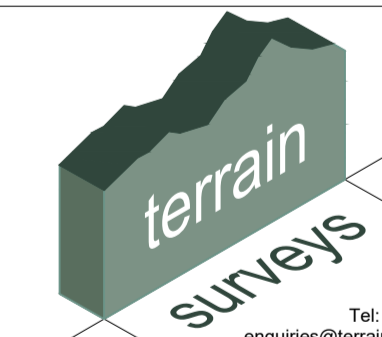

Tel: 01438 841300
 enquiries@terrainsurveys.co.uk
 www.terrainsurveys.co.uk

PLANNING

Project:
 The White Hart Pub,
 St Albans Road, South Mimms,
 Herts, EN6 3PJ.

Title:
 Demolition Elevations and Sections.

Drawn: KAT	Checked:	Date: Sept 2023	Scale: 1:100 / 200	Size: A1
Project No: 1563	Drawing No: PL013			Revision: -

