
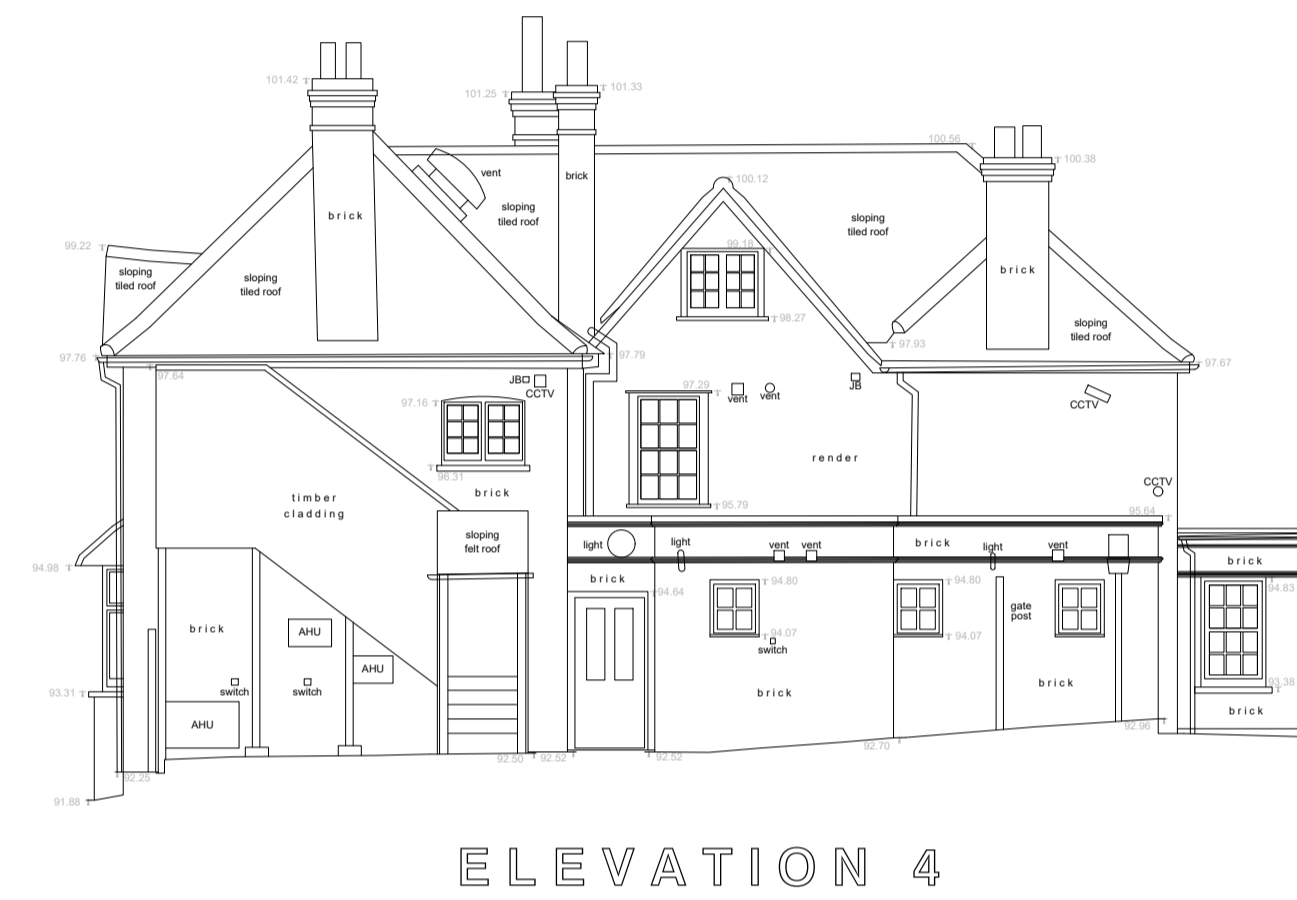


NOTES:
 This drawing is the property of GRIGGS and is issued on the condition that it is not reproduced, disclosed or copied to any unauthorised person without written consent.
 This drawing is to be read together with the specification and related drawings.





© GRIGGS

REVISIONS:				
Rev/	By:	Check:	Date:	Description:

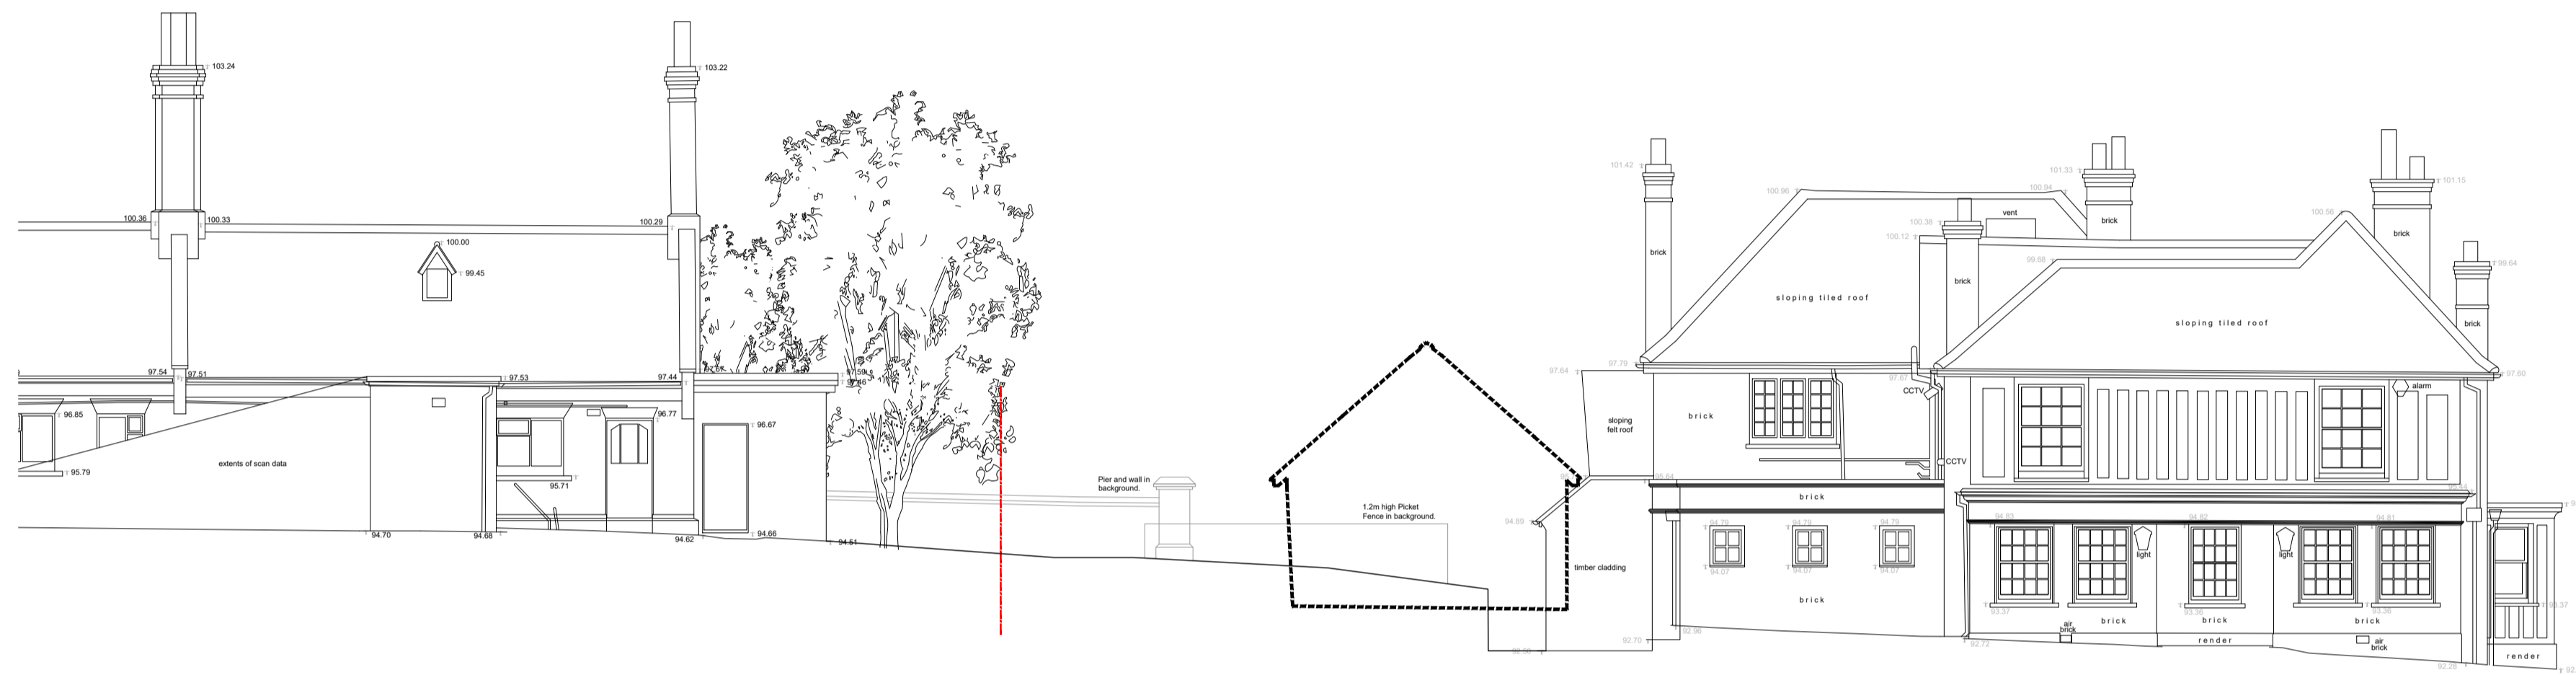

ELEVATION 3

ELEVATION 4

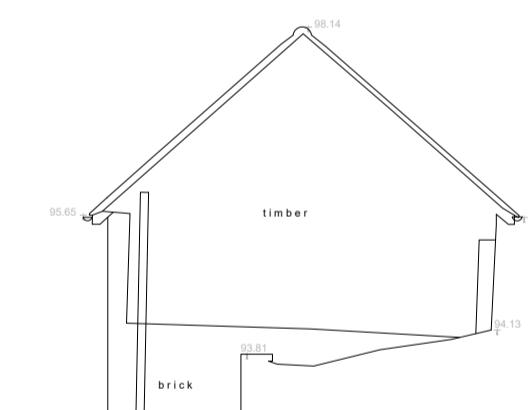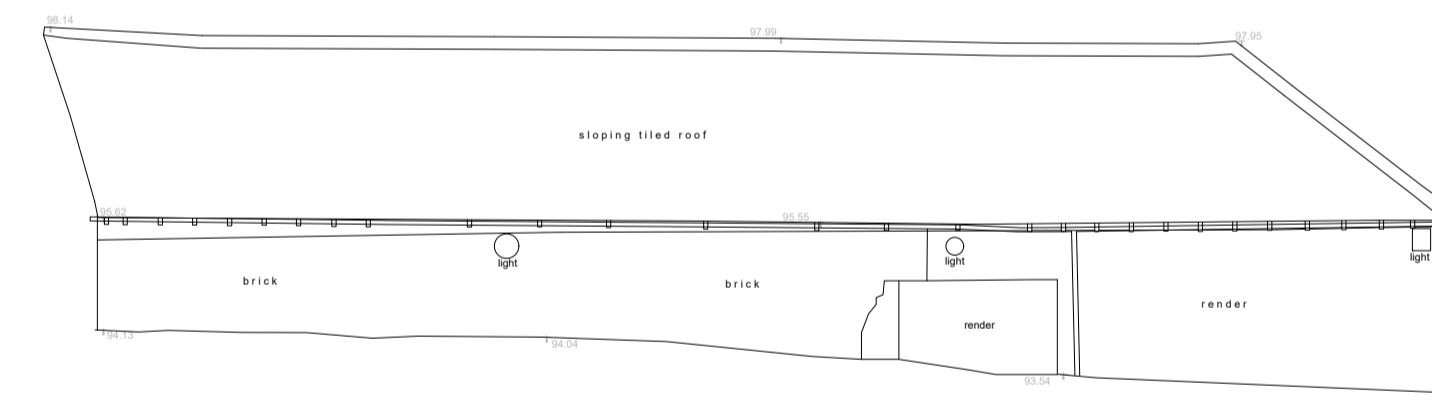
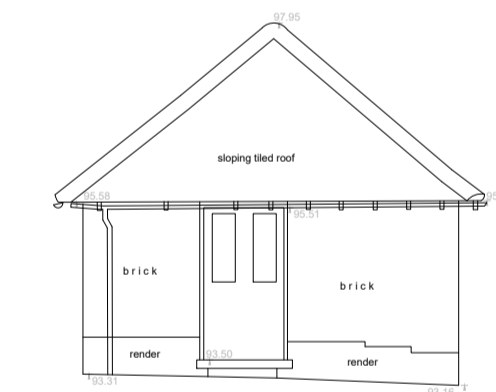
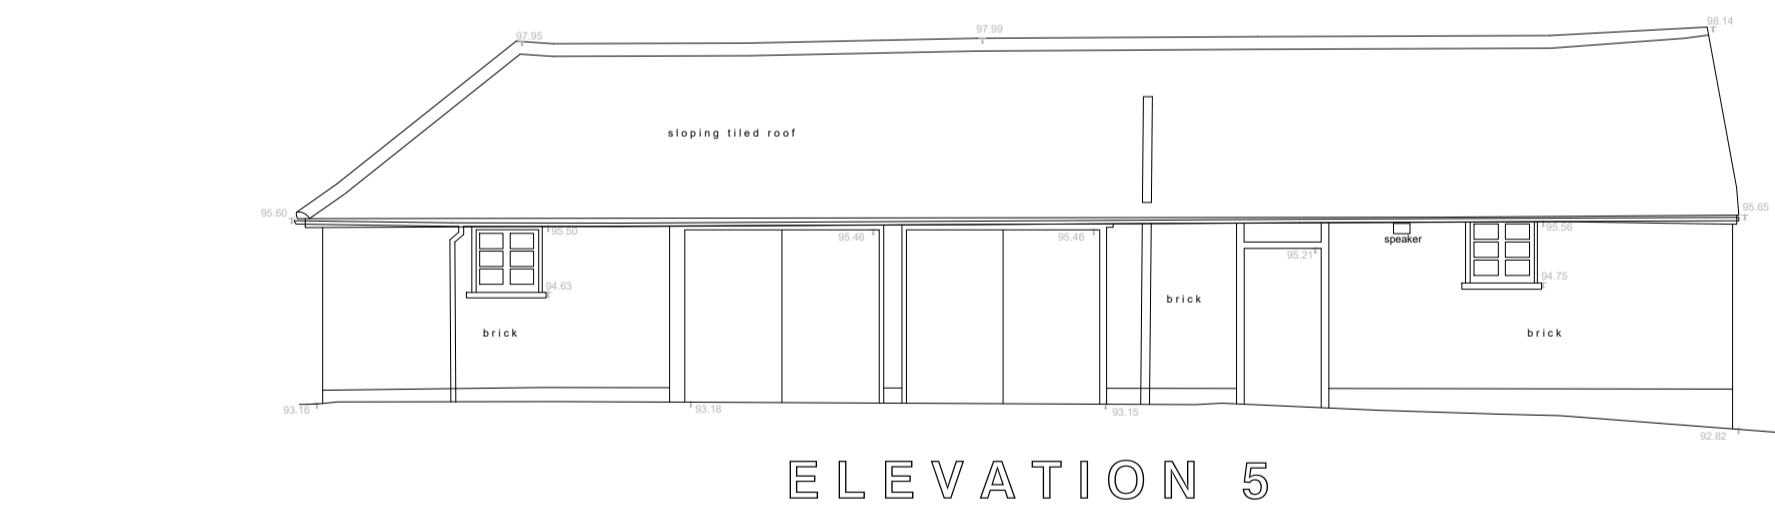


ELEVATION 5

ELEVATION 6


ELEVATION 7

ELEVATION 8

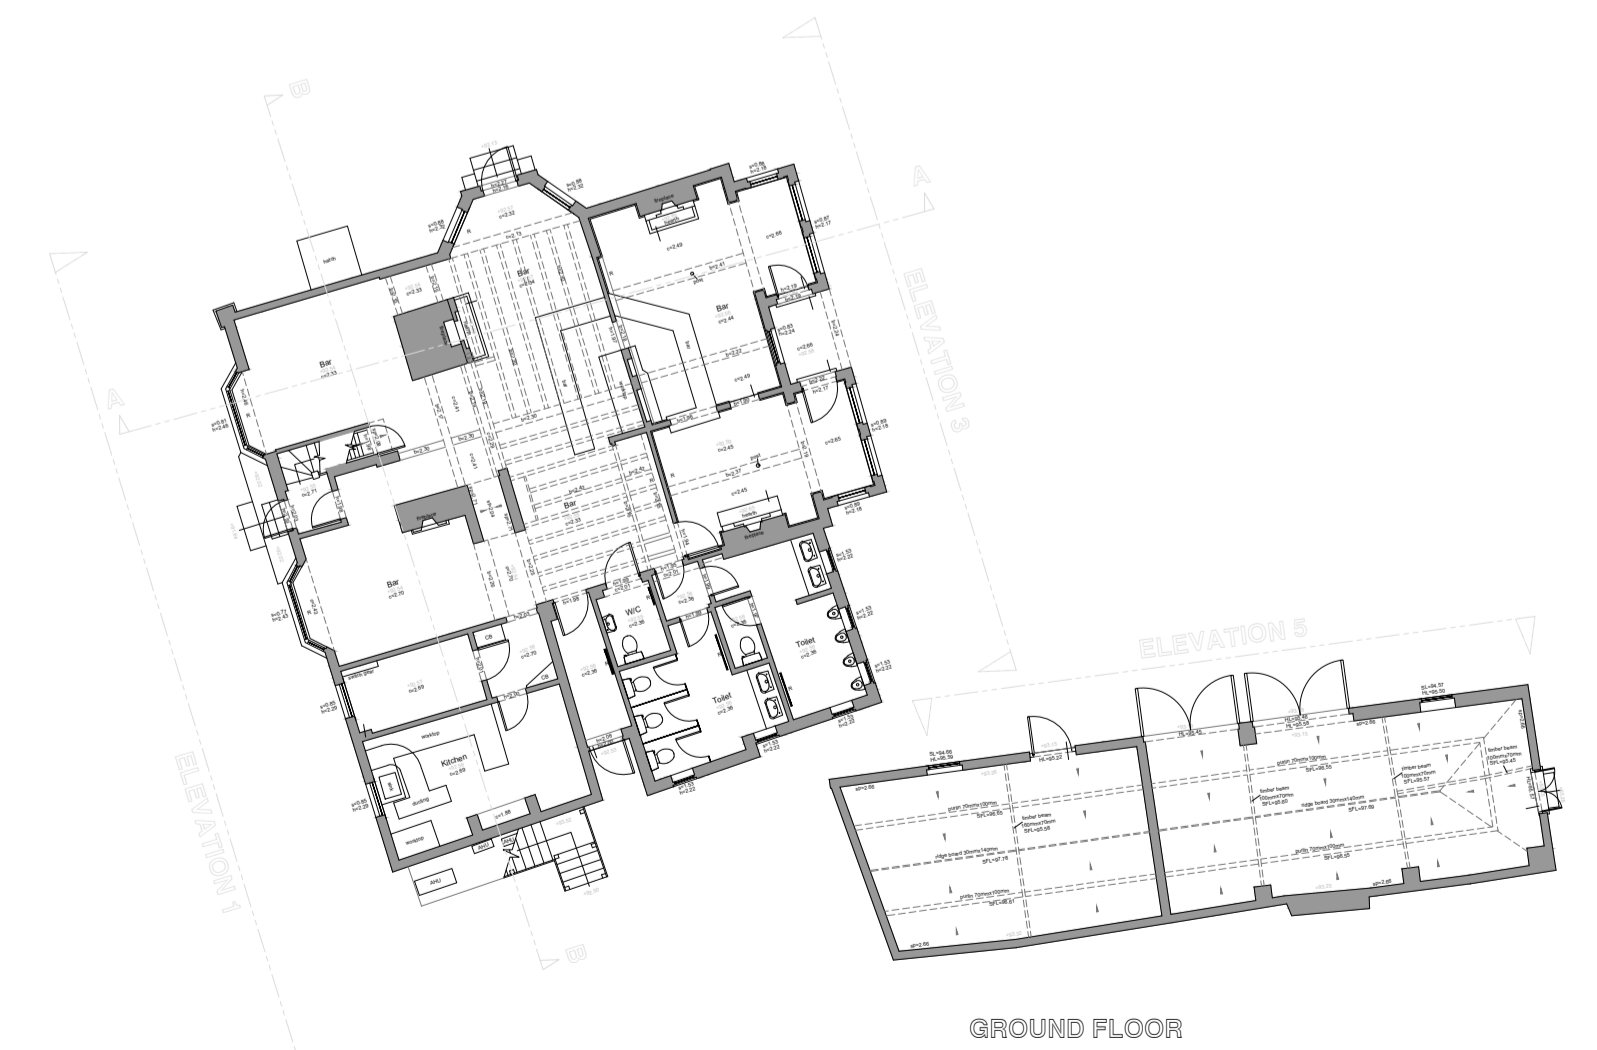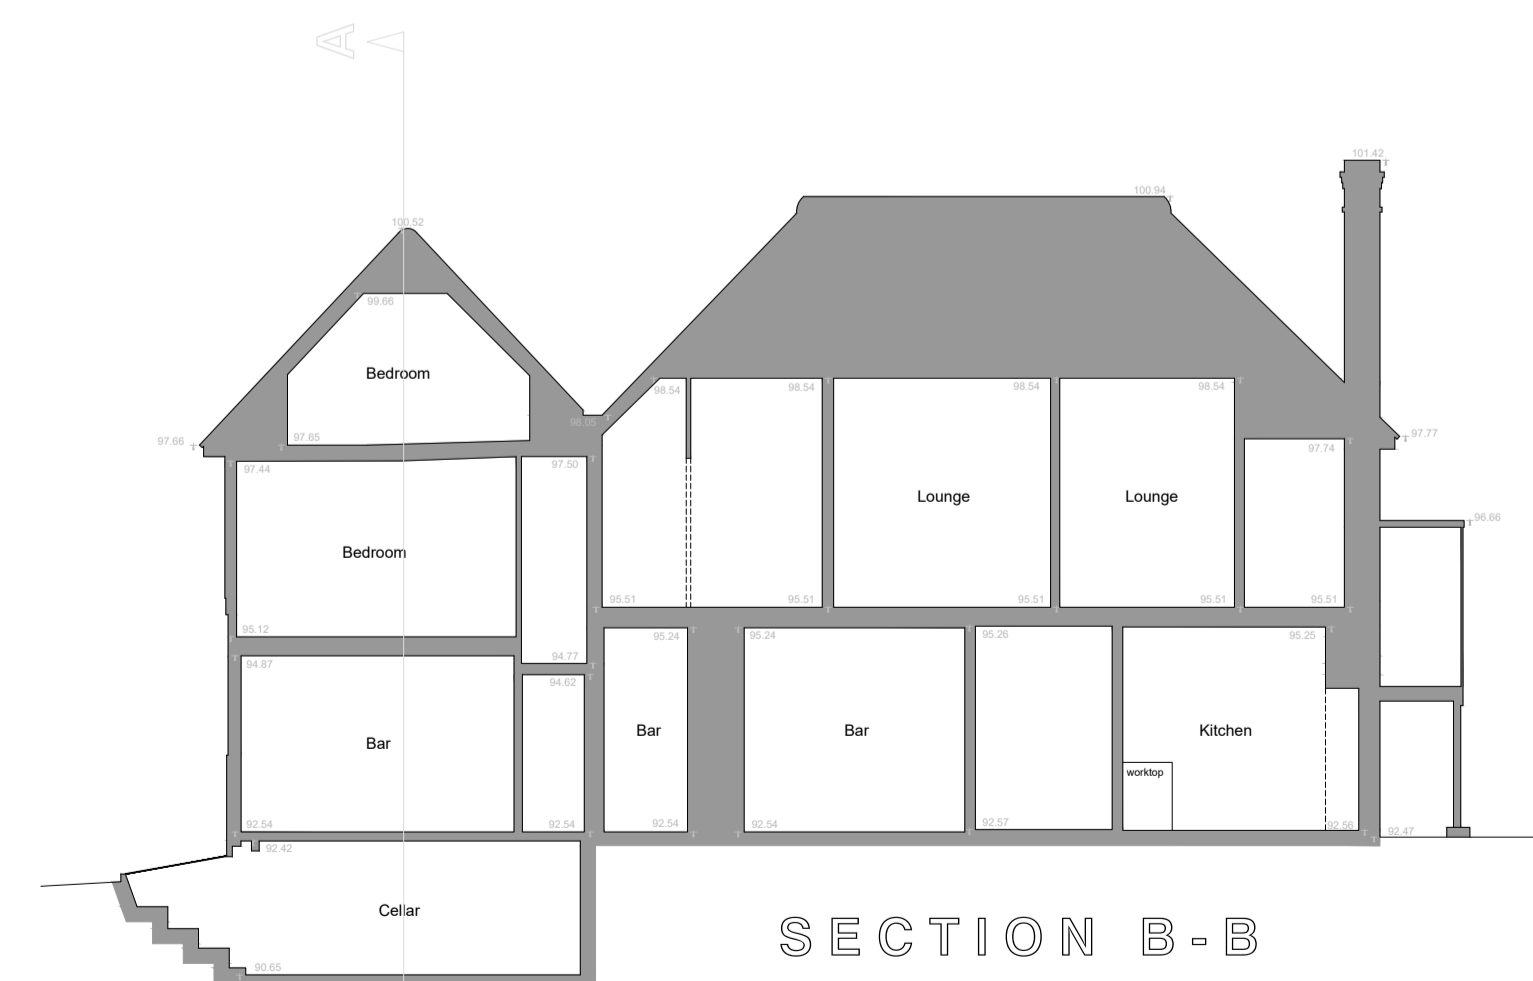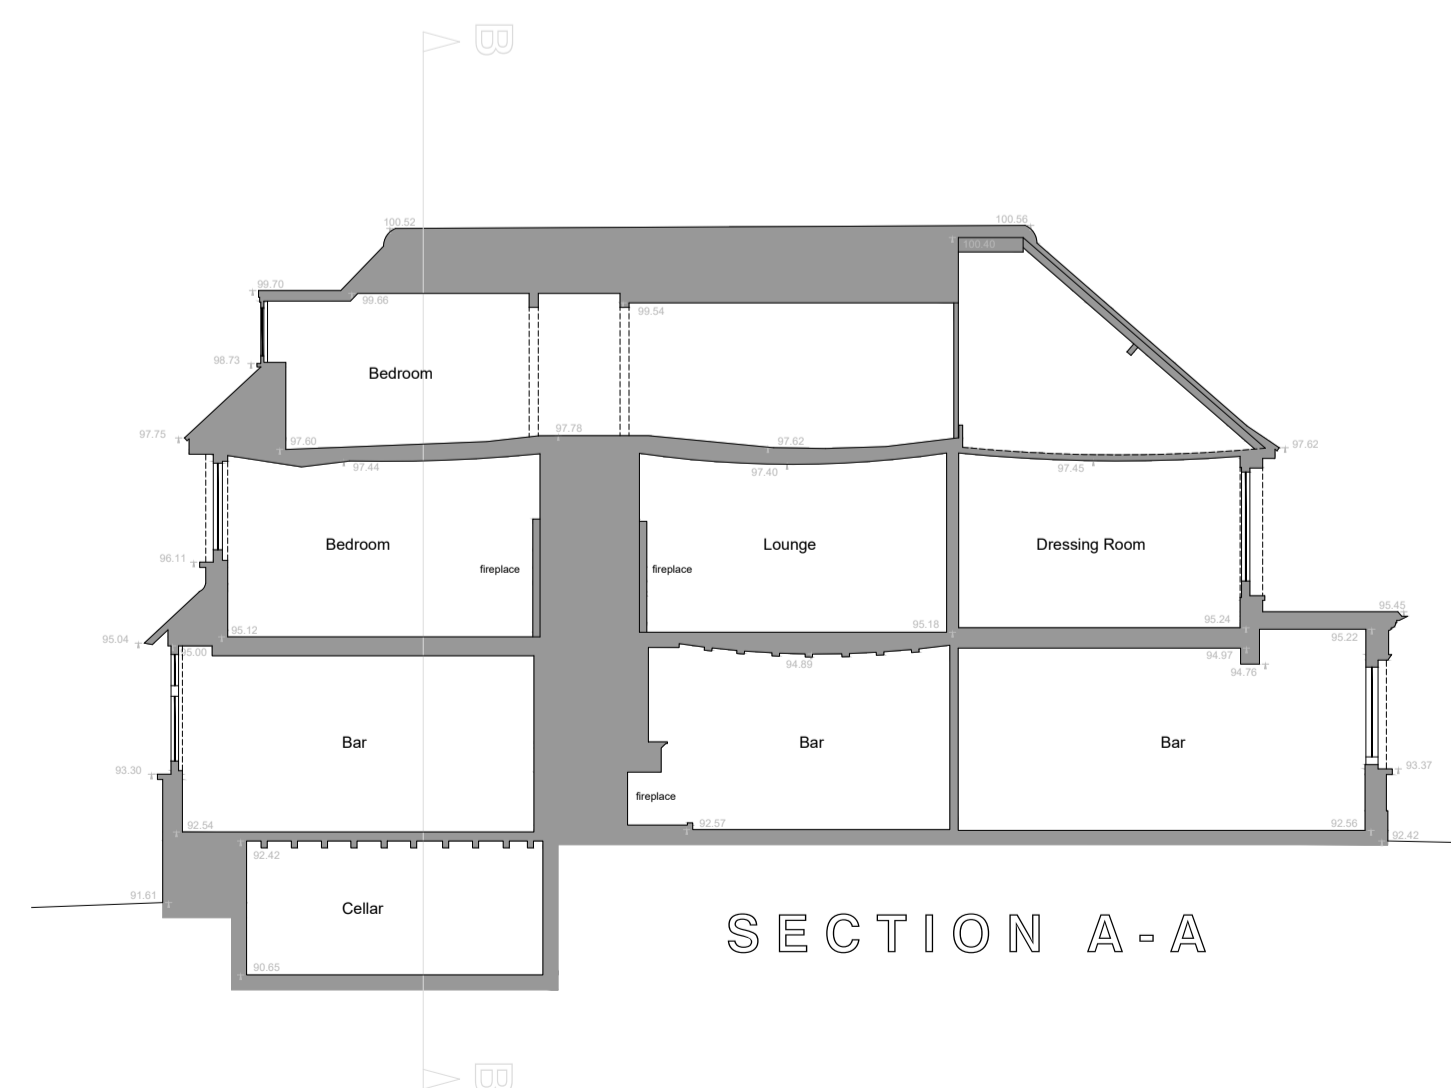


All levels related to Ordnance Survey active GPS network, at survey station 1.

KEY

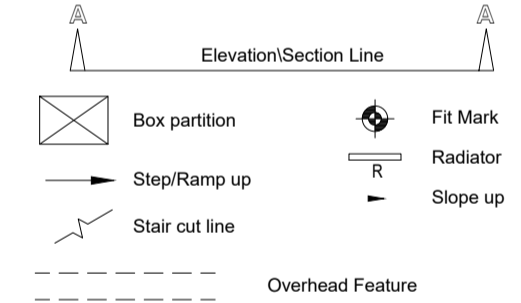

ABBREVIATIONS

- p = Plinth Height
- s = Sill Height
- h = Head Height
- c = Ceiling Height
- b = Beam Height
- sp = Spring Point Height
- fc = False Ceiling Height
- sc = Structural Ceiling Height
- sl = Soffit Height
- AB = Air Brick
- AHU = Air Handling Unit
- AV = Air Vent
- CB = Cupboard
- RL = Ridge Level
- EL = Eaves Level
- RFL = Roof Level
- SFL = Soffit Level
- THL = Threshold Level
- FFL = Finished Floor Level
- FWL = Flagged Wall Level
- +5.20 = Levels
- ± 52.76 = Elevation level
- JB = Junction Box
- RSJ = Rolled Steel Joist
- WT = Worktop

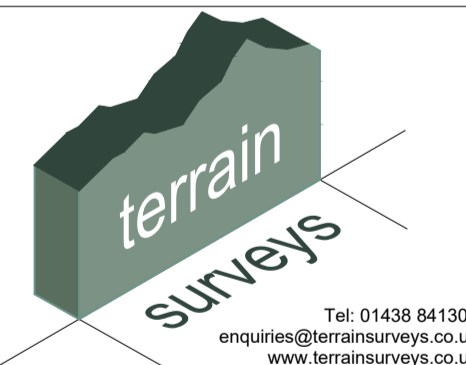

PLANNING

Project:
 The White Hart Pub,
 St Albans Road, South Mimms,
 Herts, EN6 3PJ.

Title:
 Existing Elevations and Sections.

Drawn:	Checked:	Date:	Scale:	Size:
KAT		Sept 2023	1:100 / 200	A1
Project No:	Drawing No:			Revision:
1563	PL008			-

