


NOTES:
 This drawing is the property of GRIGGS and is issued on the condition that it is not reproduced, disclosed or copied to any unauthorised person without written consent.
 This drawing is to be read together with the specification and related drawings.

© GRIGGS

REVISIONS:

Rev.	By:	Chk:	Date:	Description:

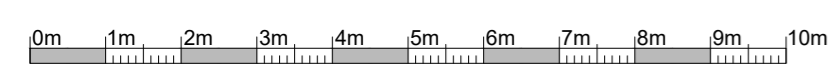

PLANNING				
Project: The White Hart Pub, St Albans Road, South Mimms, Herts, EN6 3PJ.				
Title: Proposed First Floor Layout.				
Drawn: KAT	Checked:	Date: Sept 2023	Scale: 1:100	Size: A2
Project No: 1563	Drawing No: PL023	Revision:	-	

