

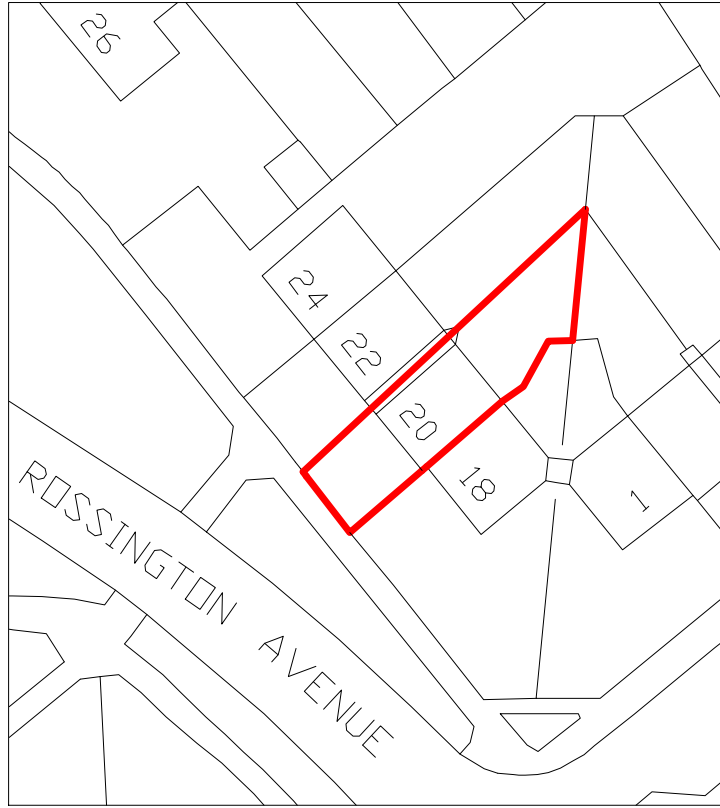
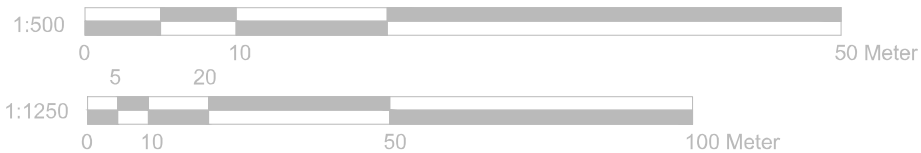


**Location Plan**  
Scale 1:1250

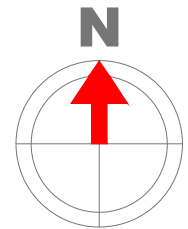

**Block Plan**  
Scale 1:500

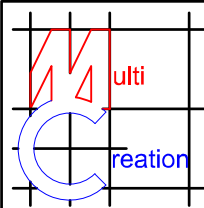

	<b>Project:</b> 20 Rossington Avenue, Borehamwood, WD6 4JY	<b>Title:</b> Block plan Location plan	<b>Scale:</b> 1:500/1250 @ A4 <b>Date:</b> January 2024 <b>Drawing No.:</b> 130/04/JG			
	239 Western Road, Southall, Middx, UB2 5HS Tel: 020 8571 1369 info@multicreation.co.uk		<b>Revision</b> <table border="1"> <tr> <td> </td> <td> </td> <td> </td> <td> </td> </tr> </table>			