



This drawing and designs within are the intellectual property of Arthur J Ferryman & Associates Ltd who own the copyright on all original works shown. This drawing may not be copied, in part or whole, issued or distributed without written consent of Arthur J Ferryman & Associates Ltd.

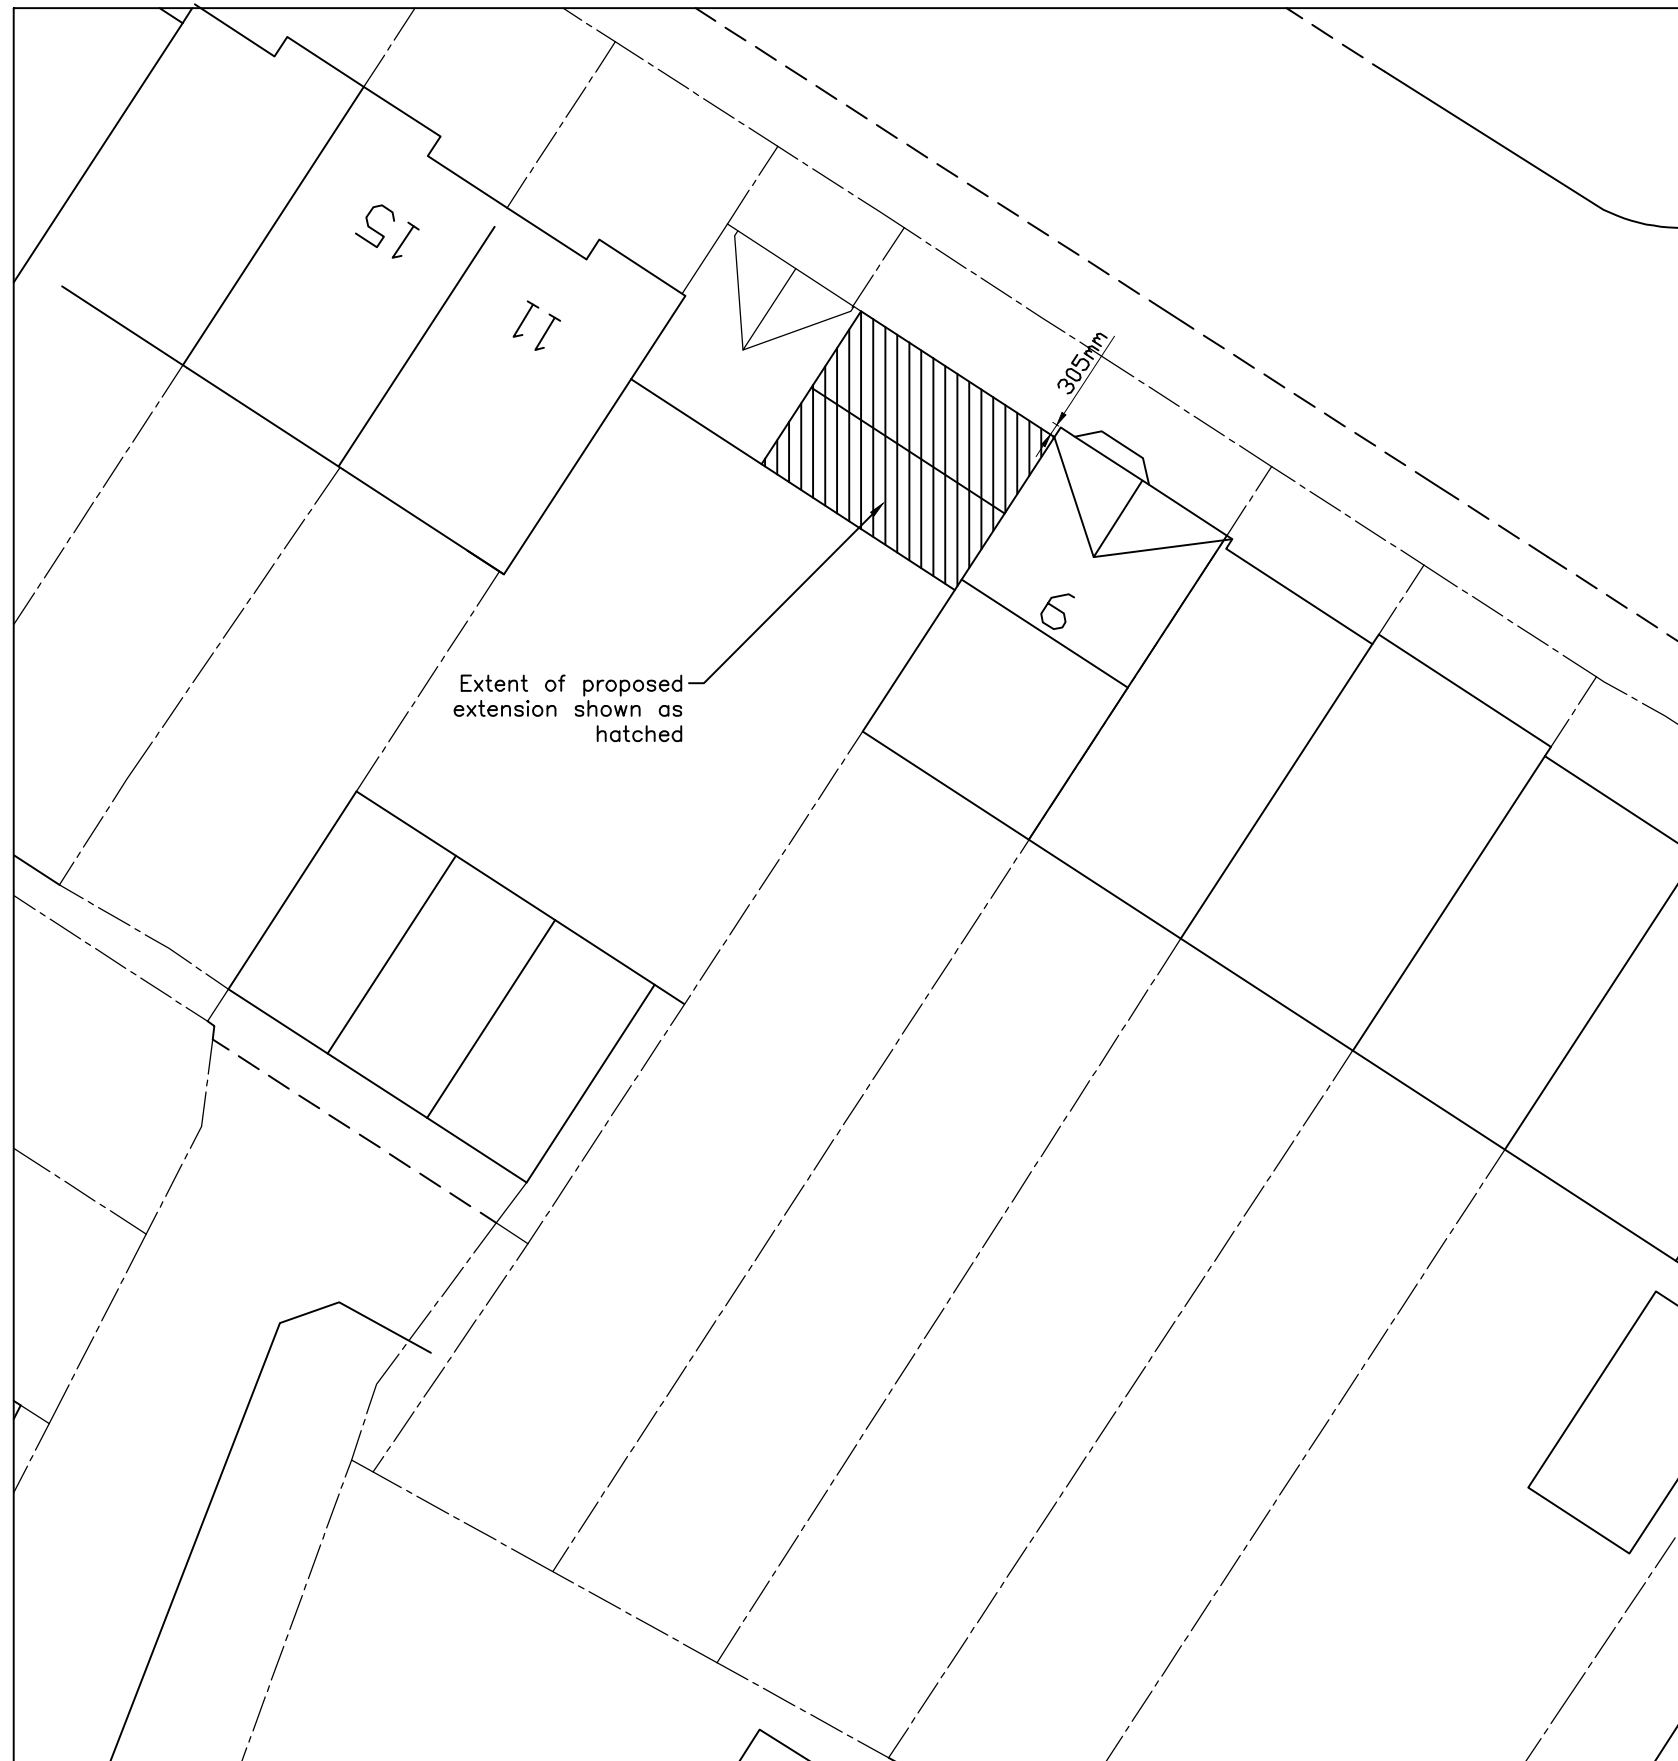

BLOCK PLAN
(1:200)

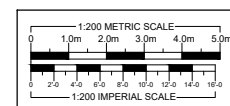

REVISIONS	DATE

ARTHUR J. FERRYMAN & ASSOCIATES

ARCHITECTURAL CONSULTANTS • SURVEYORS
128 HIGH STREET • BUSHEY • HERTS • WD23 3DE
Tel: 020 8950 0508 Email: office@ajferryman.co.uk

TITLE
BLOCK PLAN

ADDRESS
9 Three Valleys Way
Bushey
WD23 2FF

CLIENT
Mr R Mylarapu

SCALE AS SHOWN@A3	DRAWN BMc	DATE 04/24
----------------------	--------------	---------------

DRAWING 223075/10	REV.
-----------------------------	----------