


**Notes**

1. This document and its design content is copyright © to the author.
2. This document and its design is the property of the author and is not to be used, copied, communicated or disclosed, in whole or in part, except in accordance with a contract, license or agreement in writing with the author.
3. The document shall be read in conjunction with all other associated project information including models, specifications, schedules, risk assessments, related consultant & client documents.
4. All dimensions are in millimeters unless noted otherwise.
5. All dimensions to be checked on site.
6. Immediately report any discrepancies, errors or omissions to the author. If in doubt, ASK.

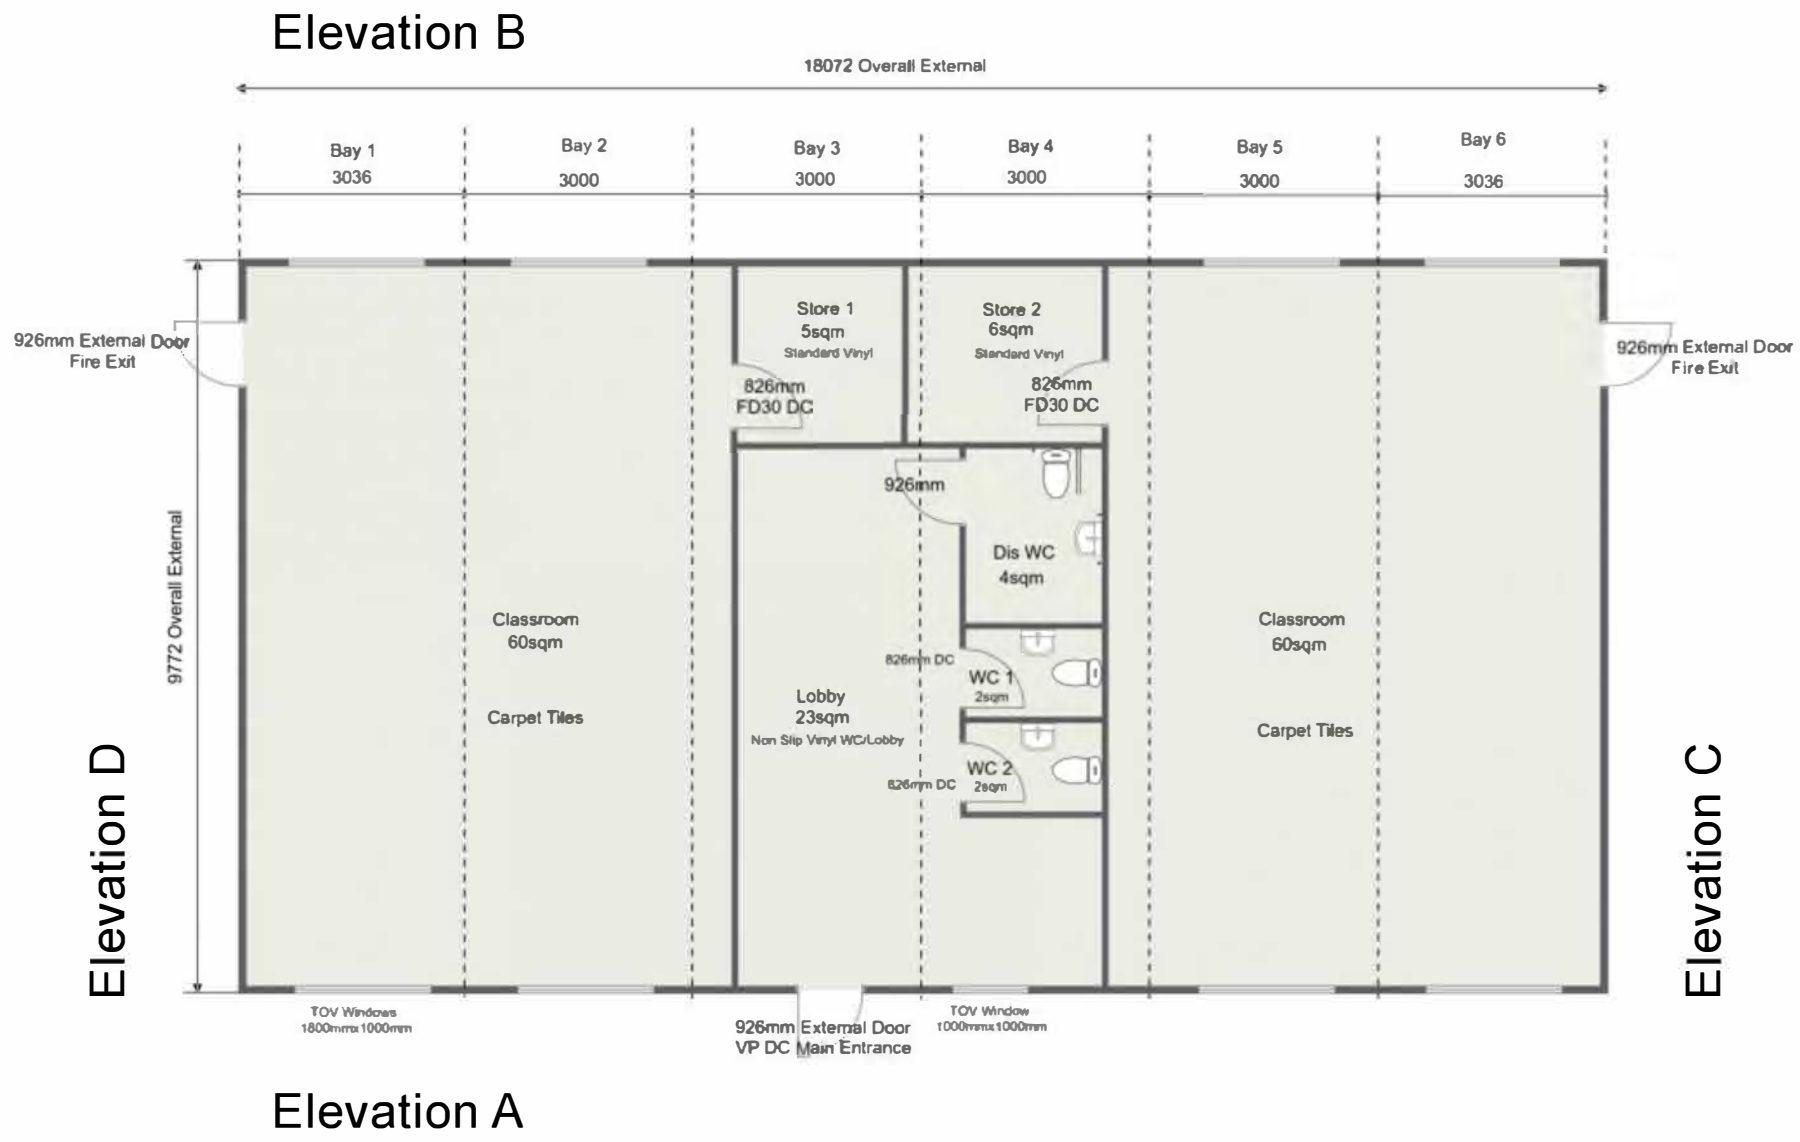

Elevation D

Elevation C

Elevation A

P01 2024.04.19. PLANNING ISSUE		AS
REV.	DATE	DESCRIPTION
CLIENT BUSHEY MEADS SCHOOL		
PROJECT MODULAR CLASSROOM UNITS BUSHEY MEADS SCHOOL COLDHARBOUR LANE BUSHEY. WD23 4PA		
TITLE UNITS M1&M2 AND M3&M4 GA PLAN		
SUITABILITY CODE A3	PURPOSE OF ISSUE PLANNING	
DWG No. 111	Dig ECP - 01 - 00 - DR - A - 20100	Rev. P01
SCALE 1 : 100 @ A3	DATE APRIL 2024	
DRAWN AS	CHECKED	

01923 775450  
 info@educationcp.com  
 educationcp.com

