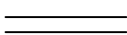



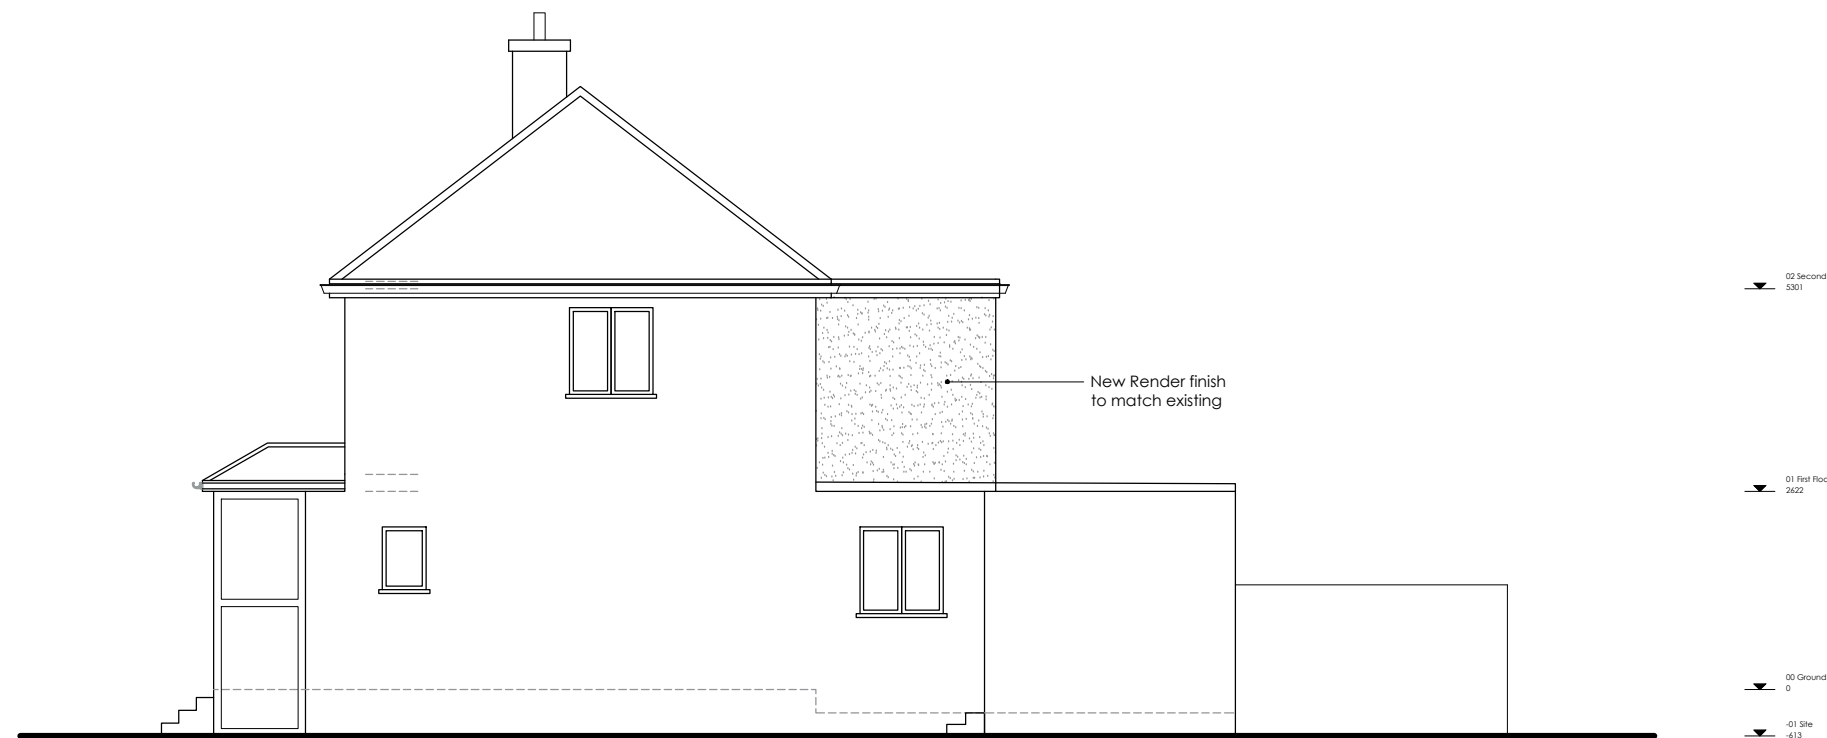


Copyright: All rights reserved  
 ©Archi-Tone Ltd

RIBA no.4783458 & ARB no.056654C

The drawing must not be reproduced  
 without permission.  
 The contractor is responsible for checking  
 dimensions on the site.

KEY:	
	EXISTING WALLS
	AS PROPOSED EXTERNAL WALLS
	AS PROPOSED WALLS
	SITE BOUNDARY



Side Elevation  
 As Proposed

REV	DESCRIPTION	DATE
	JOB	
	21 Mimms Hall Road, Potters Bar, EN6 3BZ	
	CLIENT	
	Client: Mr & Mrs Lewis	
	DESCRIPTION	
	Side Elevation As Proposed	
	DWG. No.	REV
	24641/15	
	Scale 1:100	
	0 2m 4m	
	DATE	April 2024
	DWG. BY PE	CHECKED BY NS

JOB  
 21 Mimms Hall Road, Potters Bar, EN6 3BZ

CLIENT  
 Client: Mr & Mrs Lewis

DESCRIPTION  
 Side Elevation  
 As Proposed

DWG. No. 24641/15

Scale 1:100  
 0 2m 4m

DATE April 2024

DWG. BY PE CHECKED BY NS

**Archi-Tone Ltd**  
 Chartered Architects

130 East Barnet Road New Barnet Herts EN4 8RE  
 tel : 0208 447 0088 fax: 0208 441 7114 architoneltd@gmail.com