





100mm
50mm
10mm

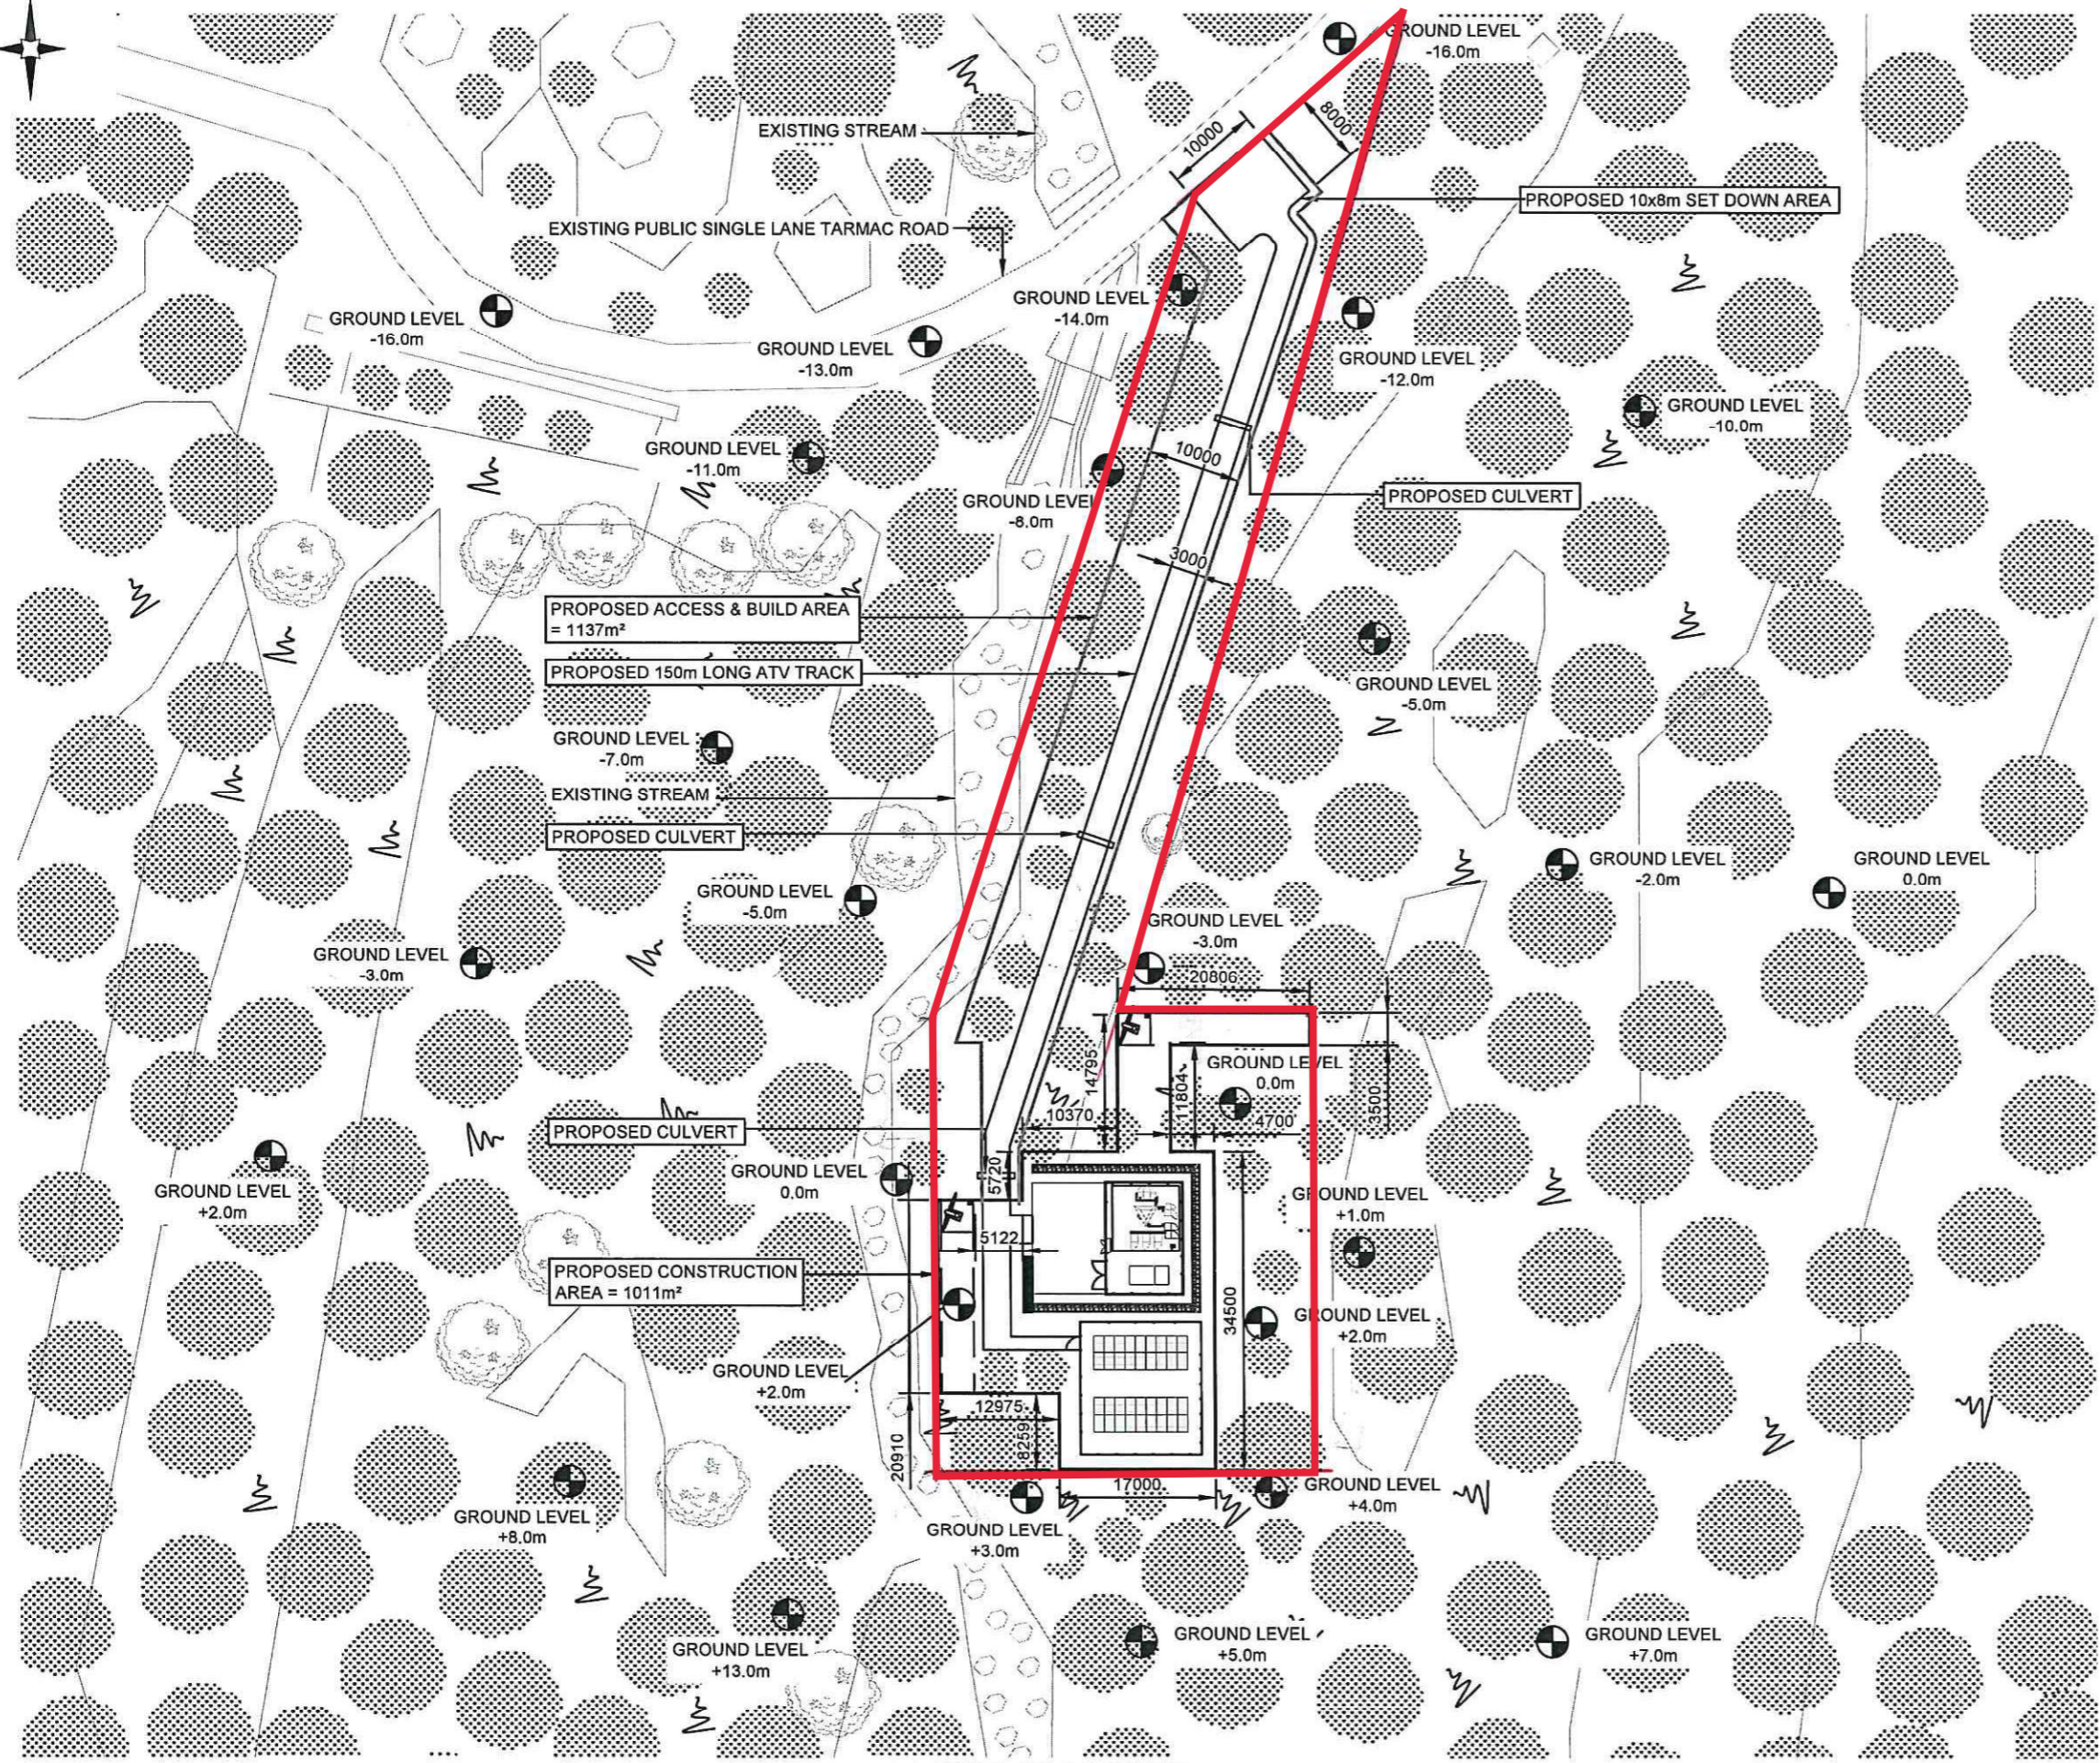

BUILD AREA LAYOUT

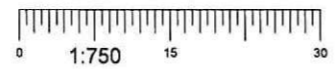

NEW CODE:

Demise:	Outlined in Red	
Access Route:	Solid Brown	
Construction Area:	Outlined in Blue	
Build Area:	Outlined in Magenta	

Master:	MBNL / EE / 3UK	Project:	3UK UNILATERAL	Purpose of Issue:	General Arrangement	Issue:	B
Date:	15/12/2023	Revision / Upgrade Description:					
Drawn:	Naveen B	Second Issue: PV compound / levels adjustment.					
Checked:	Karthick	Stats Page updated.					
Approved:	Mitie DA						
Master:	MBNL / EE / 3UK	Project:	3UK UNILATERAL	Purpose of Issue:	General Arrangement	Issue:	A
Date:	23/11/2023	Revision / Upgrade Description:					
Drawn:	Vignesh	First Issue					
Checked:	Karthick						
Approved:	Mitie DA						



Hutchison 3G UK Limited
450 Longwater Avenue, Green Park
Reading, RG2 6GF
Tel: 01628 765 000
Fax: 01628 765 001

3UK Base Station Information line:
0845 6043000
Available 8am-8pm Monday to Friday

Design Consultant & Principal Contractor:

The Shard, Level 12
32 London Bridge Street,
Southwark,
London,
SE1 9SG

Site Name: DROCHAID ALLT A' BHODAICH

SRN Site Ref: TNS0015C NGR: E: 196977 N: 803845

Address: LAND NORTH WEST OF LOCH QUOICH
KINLOCHHOURN
INVERGARRY
HIGHLAND
PH35 4HD

Title: 002E BUILD AREA LAYOUT

Project: THREE UK TNS

Purpose of Issue: GENERAL ARRANGEMENT

3UK Cell ID:	EE Cell ID:	VM02 Cell ID:	VF Cell ID:
HLD729	85583	NA	27758_0

Master Drawing No: TNS0015C_HLD729_GA_REV_B Issue: B