




P3. = BRIDGE
w3w: arrival.trinkets.harassed
NGR: 196978 , 803953

P2. = ACCESS
w3w: treatable.apartment.stale
NGR: 196980, 803956

PROPOSED 150m
LONG ATV TRACK

P4. = SITE POINT LOCATION
w3w: lyricist.ranted.contemplate
NGR: 196977 , 803845

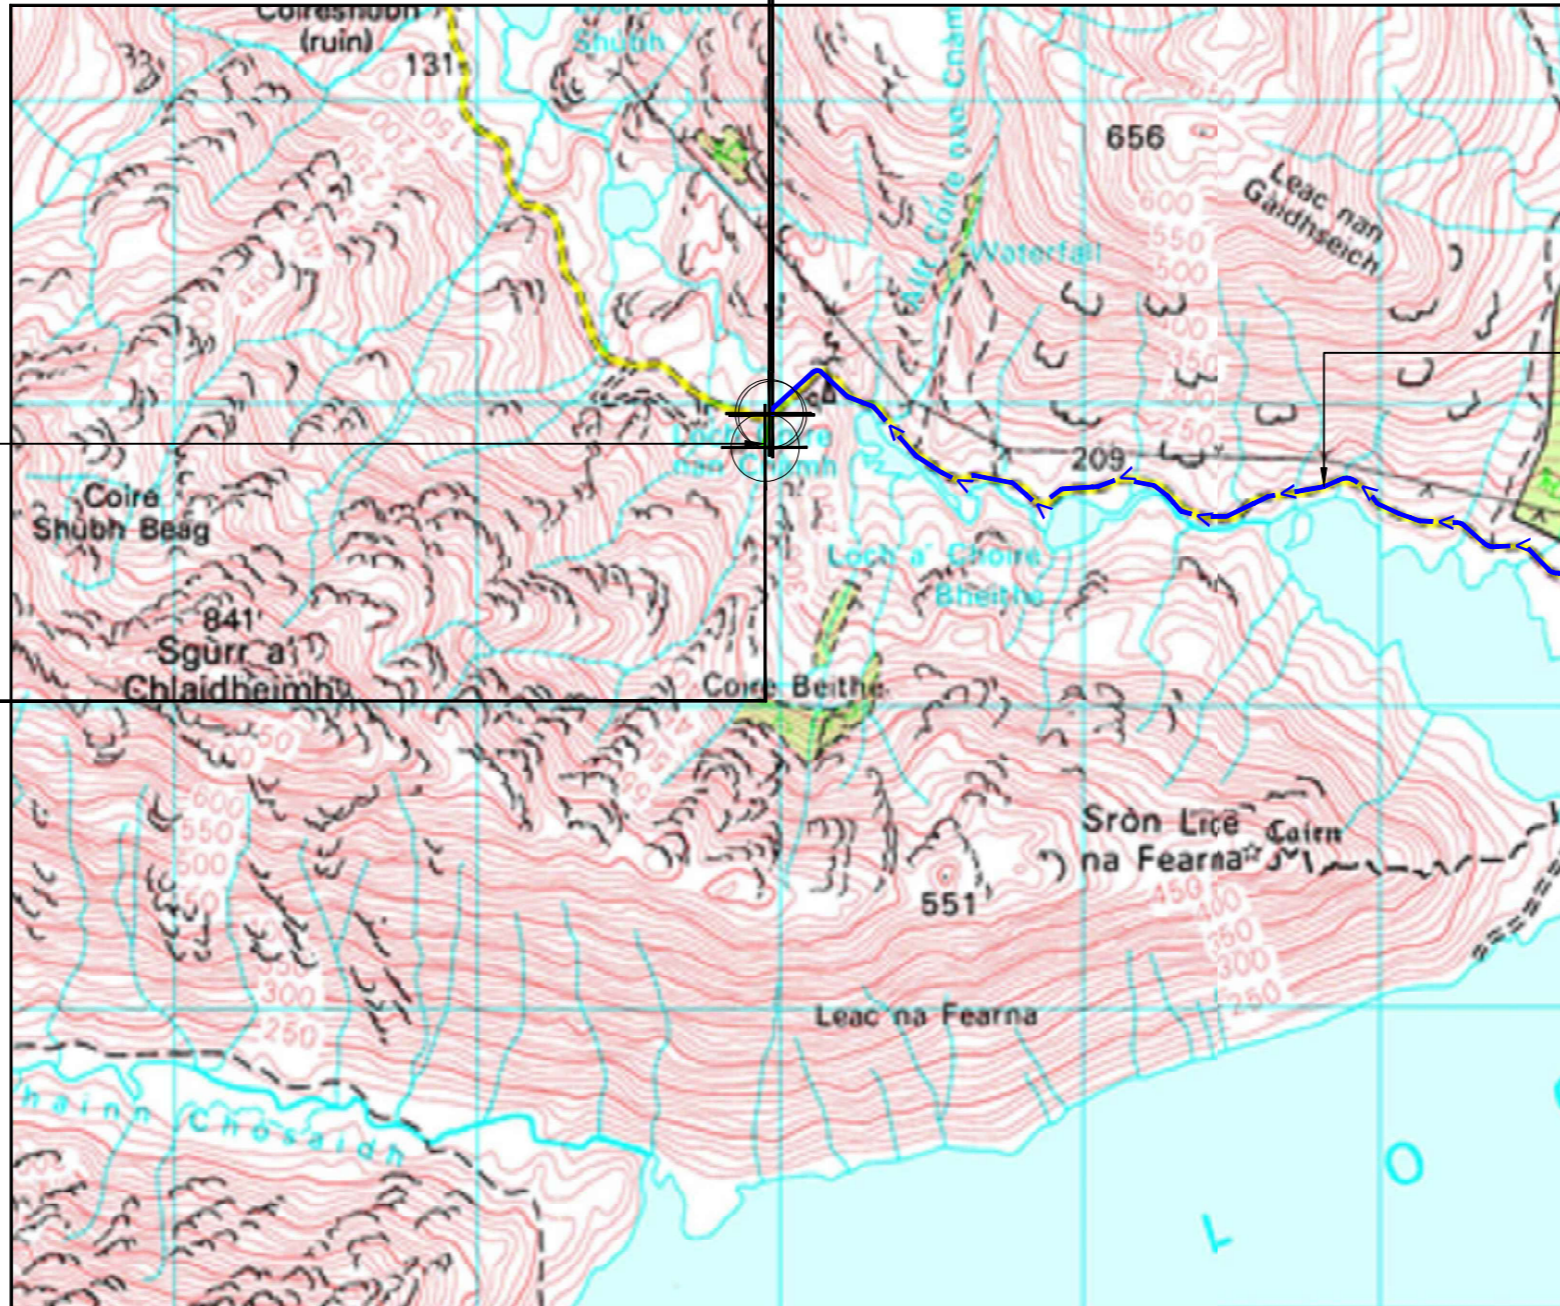


EXISTING PUBLIC SINGLE LANE
TARMAC ROAD

Reproduced by permission of Ordnance Survey on behalf of the Controller of Her Majesty's Stationery Office
All rights reserved. © Crown Copyright licence no. 100047474



NOTES:
1. ALL DIMENSIONS IN MM UNLESS OTHERWISE NOTED.
DIRECTIONS TO SITE:
Site approx 49miles north (by road) from Fort William via the A82 North and A87 West at Invergarry. Left off of the A87 on the North shore of Loch Garry onto the local roads heading West to Inchnaggan & Torridoun and onwards to Loch Quoich. From local roads head towards Loch Quoich. Road runs past the Dam and alongside the North side of the Loch. Continue over a bridge to the far side of the Loch. Site is further 3.4miles along the track to the West and site accessed via approx 150m new ATV track. w3w: lyricist.ranted.contemplate .

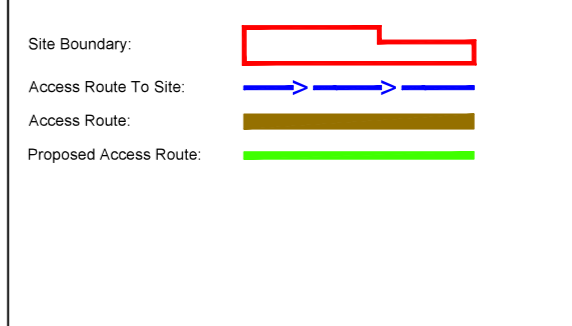

Master:	MBNL / EE / 3UK:	Project:	Purpose of Issue:	Issue:
M001	3UK	3UK UNILATERAL	General Arrangement	B
Date:	15/12/2023	Revision / Upgrade Description:		
Drawn:	Naveen B	Second Issue: PV compound / levels adjustment.		
Checked:	Karthick	Stats Page updated.		
Approved:	Mitie DA			
Master:	MBNL / EE / 3UK:	Project:	Purpose of Issue:	Issue:
M001	3UK	3UK UNILATERAL	General Arrangement	A
Date:	23/11/2023	Revision / Upgrade Description:		
Drawn:	Vignesh	First Issue		
Checked:	Karthick			
Approved:	Mitie DA			

Hutchison 3G UK Limited
450 Longwater Avenue, Green Park
Reading, RG2 6GF
Tel: 01628 765 000
Fax: 01628 765 001

3UK Base Station Information line:
0845 6043000
Available 8am-8pm Monday to Friday

Design Consultant & Principal Contractor:

The Shard, Level 12
32 London Bridge Street,
Southwark,
London,
SE1 9SG

Site Name:
DROCHAID ALLT A' BHODAICH

SRN Site Ref: **TNS0015C** NGR: **E: 196977 N: 803845**

Address:
**LAND NORTH WEST OF LOCH QUOICH
KINLOCHHOURN
INVERGARRY
HIGHLAND
PH35 4HD**

Title:
002C SITE LOCATION PLAN SHEET 3 OF 4

Project:
THREE UK TNS

Purpose of Issue:
GENERAL ARRANGEMENT

3UK Call ID:	EE Call ID:	VM02 Call ID:	VF Call ID:
HLD729	85583	NA	27758_0

Master Drawing No: **TNS0015C_HLD729_GA_REV_B** Issue: **B**

100mm
50mm
10mm