

Job Title:

**CANNA HOUSE  
PHASE 2**

Drawing Title:

**LOCATION PLAN**


Drawing Status:


**TEMPORARY PLANNING PERMISSION**

Drawing No:

**F2014 PH2 L(-) 000**

Scale: 1/5000    Date: 2020    Drawn:    Reviewed:

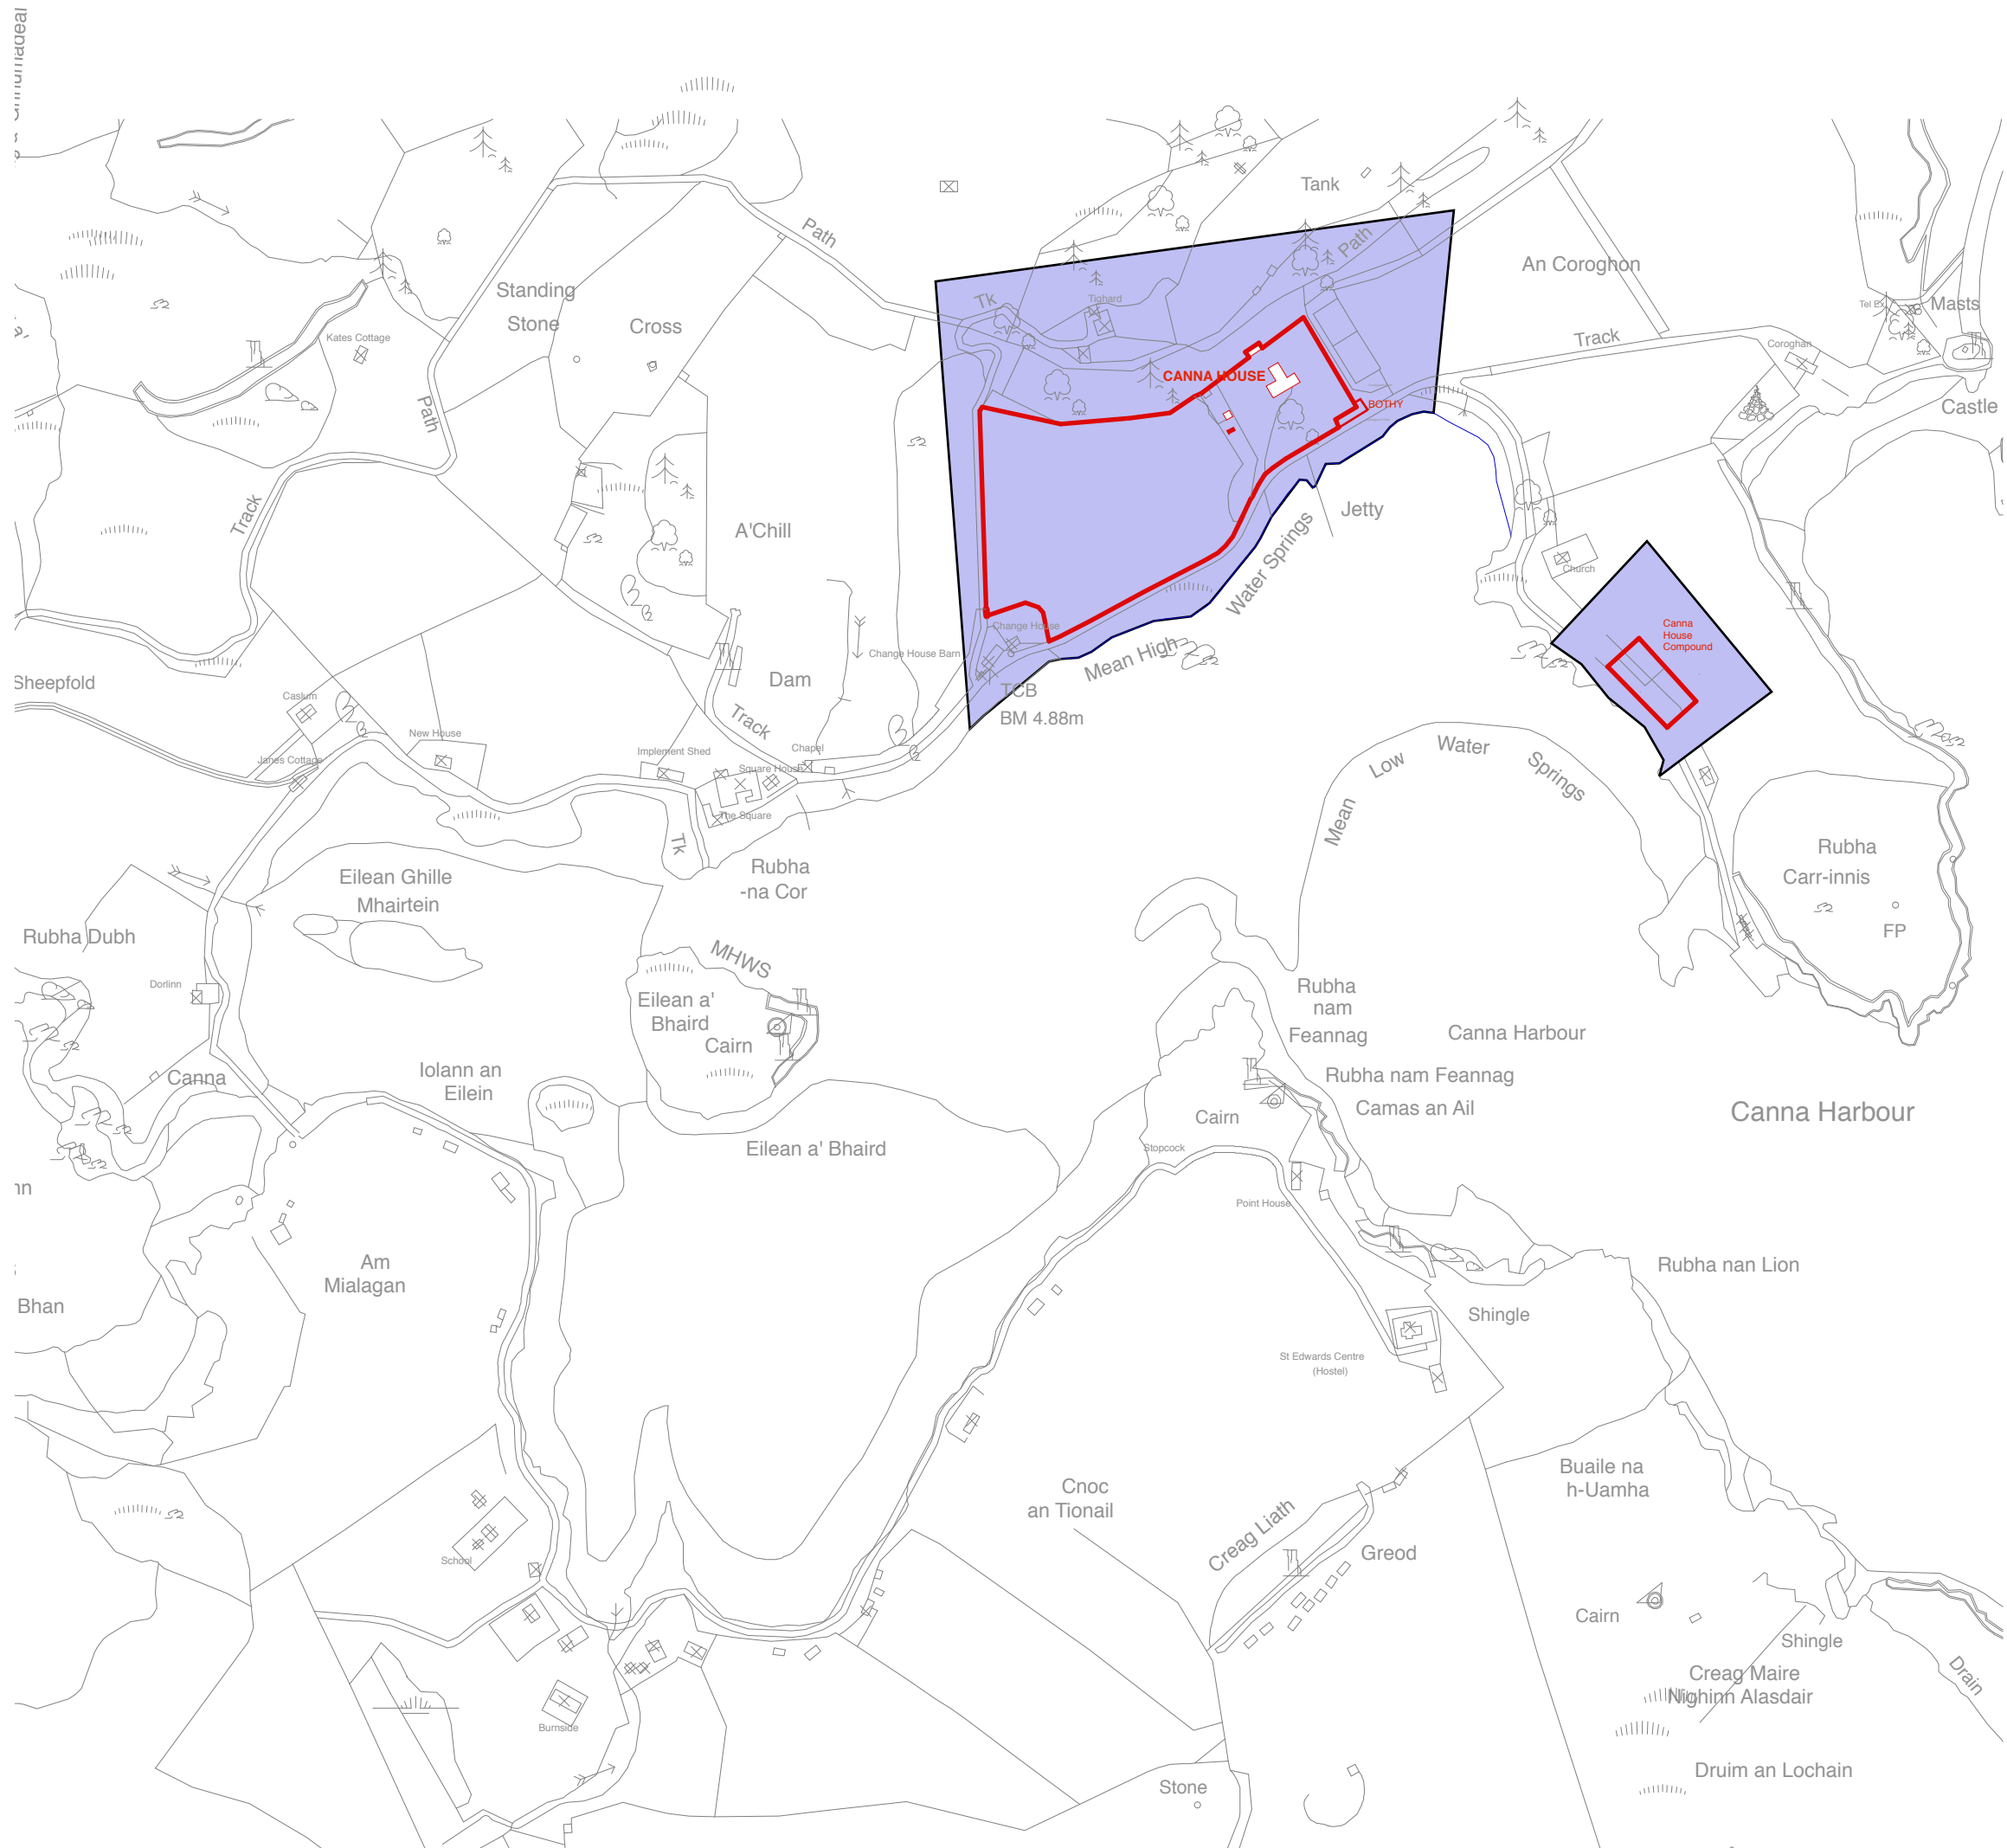

 Hatch indicative of the fact that National Trust for Scotland own all the land atleast 20m from the site boundary in any direction as it in actual fact owns the whole island down to the low tide line

