



NS2874
228952
674377
674300
674215
NS2874

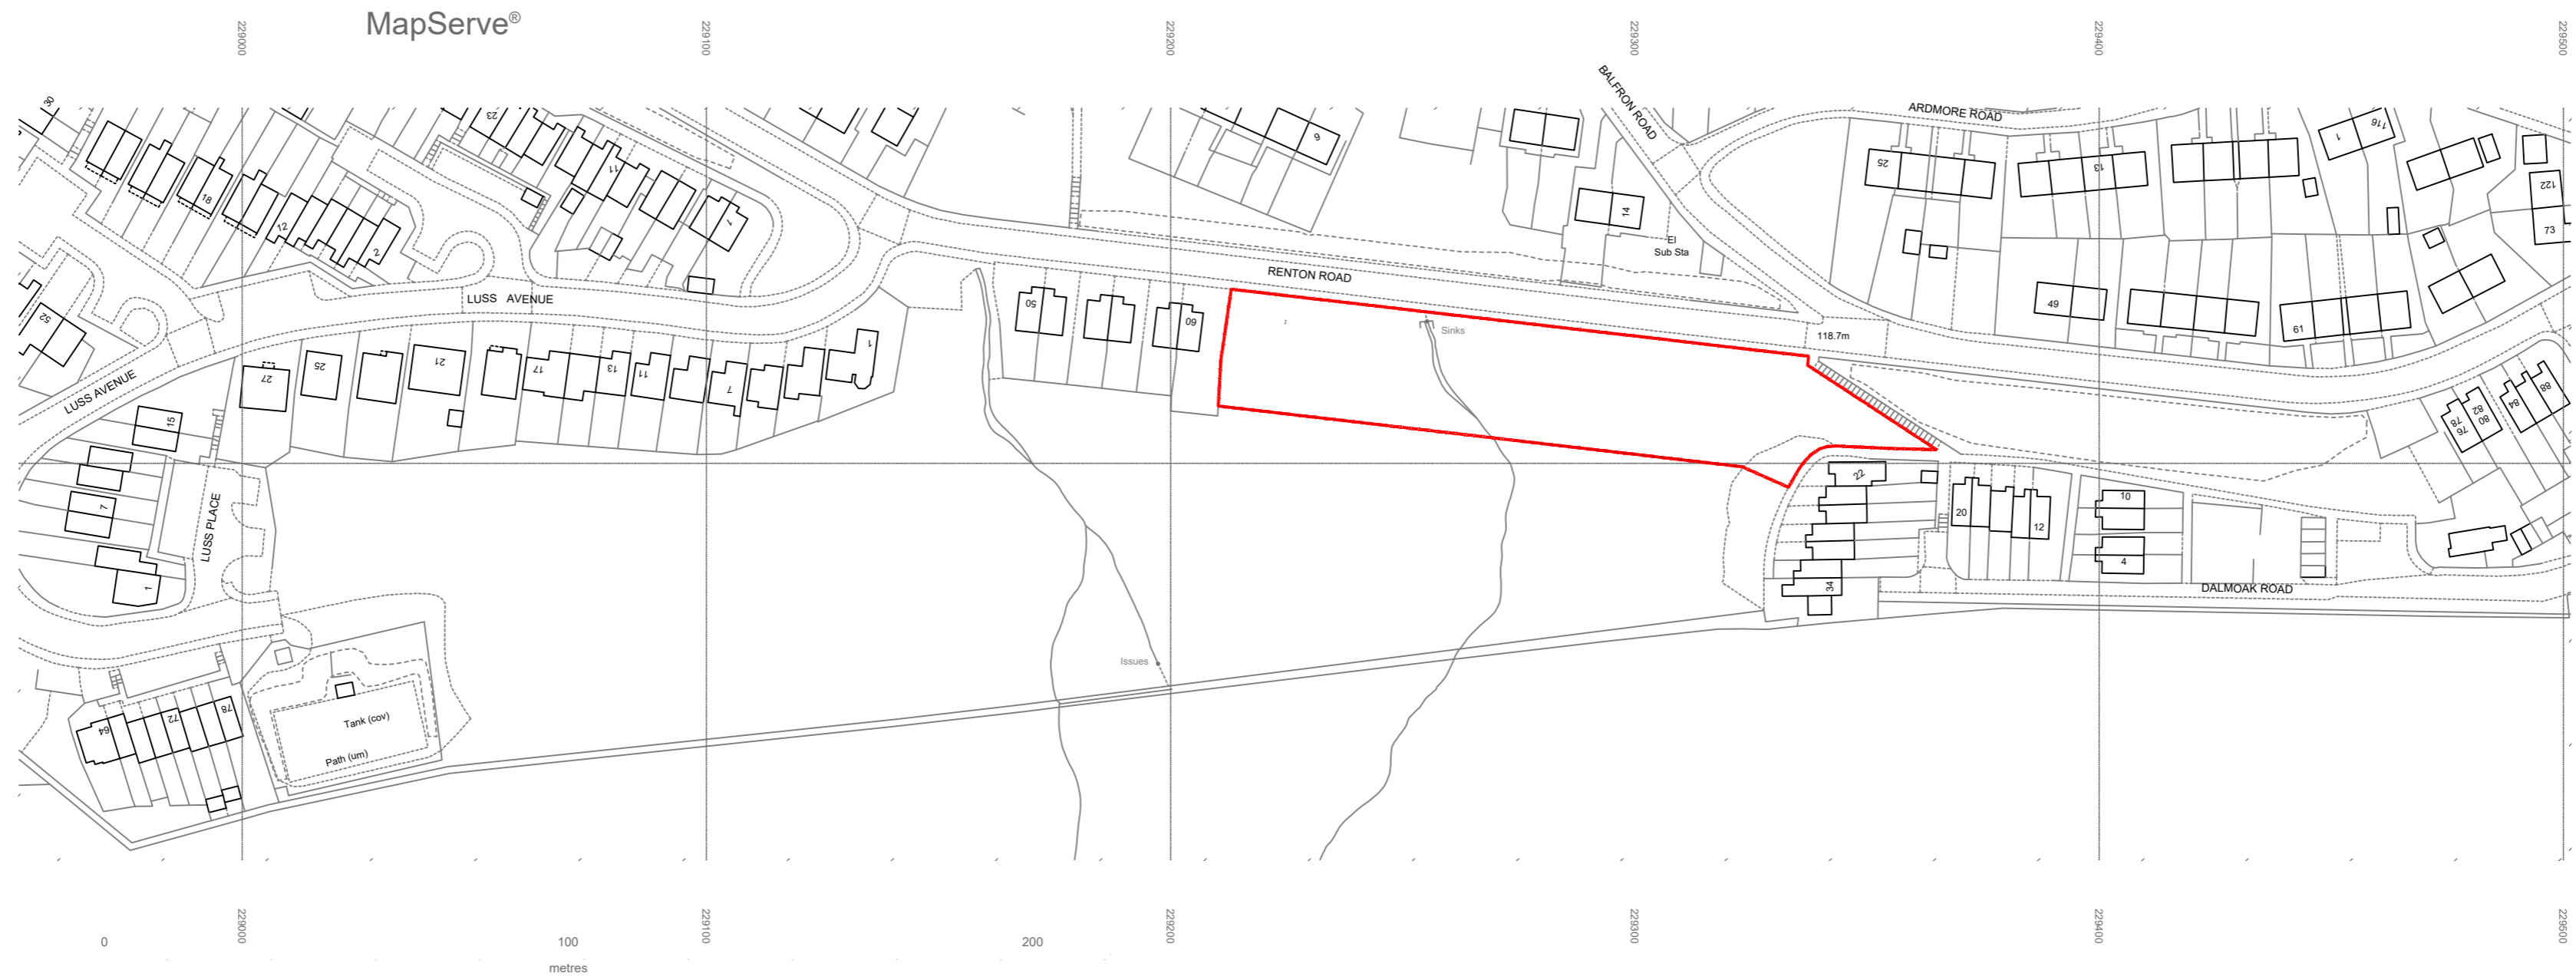

NS2974
229002
674377
674300
674215
NS2974

© Crown copyright 2023 Ordnance Survey 100053143

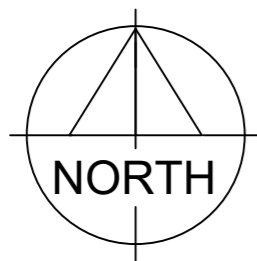

272 Bath Street Glasgow, G2 4JR

Tel: 0141 354 1776

plindsay@modascotland.com

www.modascotland.co.uk

project

**Renton Road
Greenock**

subject

Location Plan

drawn PL

date Feb 24

scale 1:1250@A2

drg.no. AL-24/02-01A