





Existing Block Plan

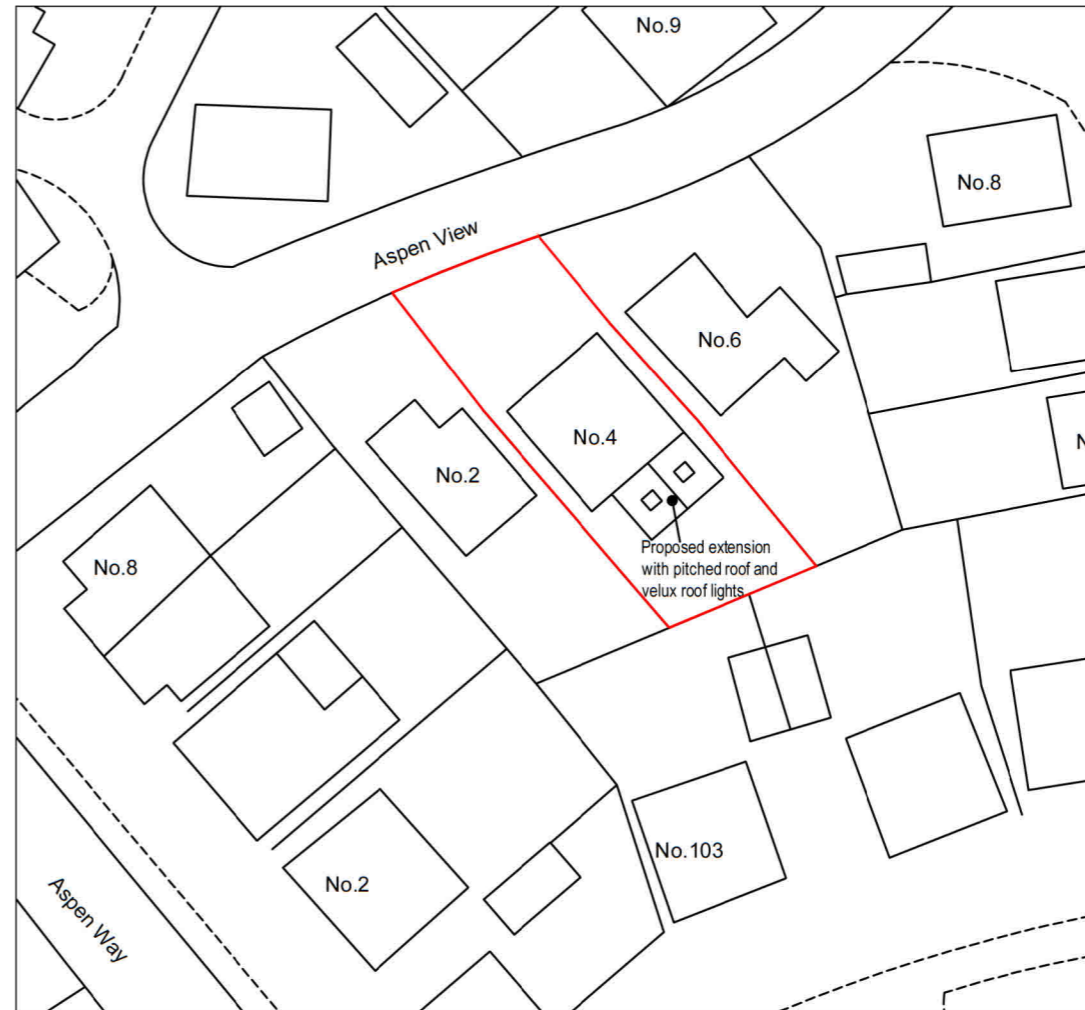

Proposed Block Plan

BLOCK PLAN

Do not scale off these drawings. All measurements should be checked on site.

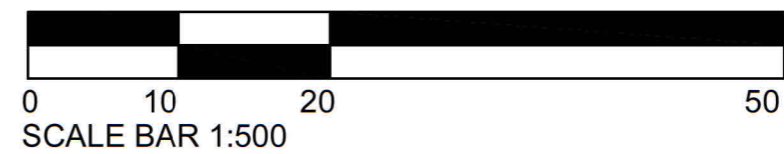

For Planning



LCH Architectural Designs | Mansfield | Nottinghamshire

PROJECT
Mr & Mrs Bishop
4, Aspen View, Whinmoor, Leeds. LS14 2FF

TITLE
Block Plan

SCALE 1:500 @ A3 DATE 14.03.2024

DRAWN BY
L.C.Hanson

DRAWING NO 02.01 REVISION