




LOCATION PLAN

Do not scale off these drawings. All measurements should be checked on site.

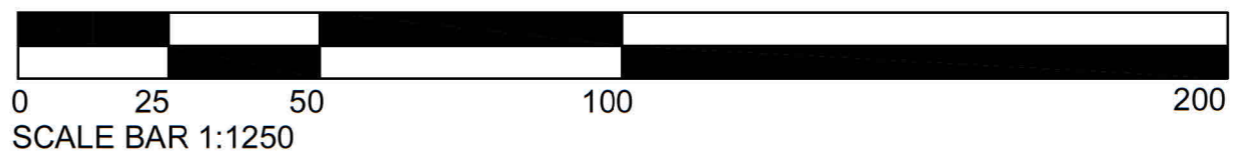

For Planning



LCH Architectural Designs | Mansfield | Nottinghamshire

PROJECT

Mr & Mrs Bishop
4, Aspen View, Whinmoor, Leeds. LS14 2FF

TITLE

Location Plan

SCALE 1:1250 @ A3 DATE 14.03.2024

DRAWN BY

L.C.Hanson

DRAWING NO 01.01 REVISION

01.01