



NOTE:
 These design drawings are the copyright material of Design Solutions (London) Ltd and may not be reproduced or adapted in any way, whether in whole or in part without the prior written permission. 'All rights reserved'
 Contractors are to confirm all relevant site dimensions prior to commencement of works and to notify the Client or Architect of any discrepancies or omissions that require immediate attention.

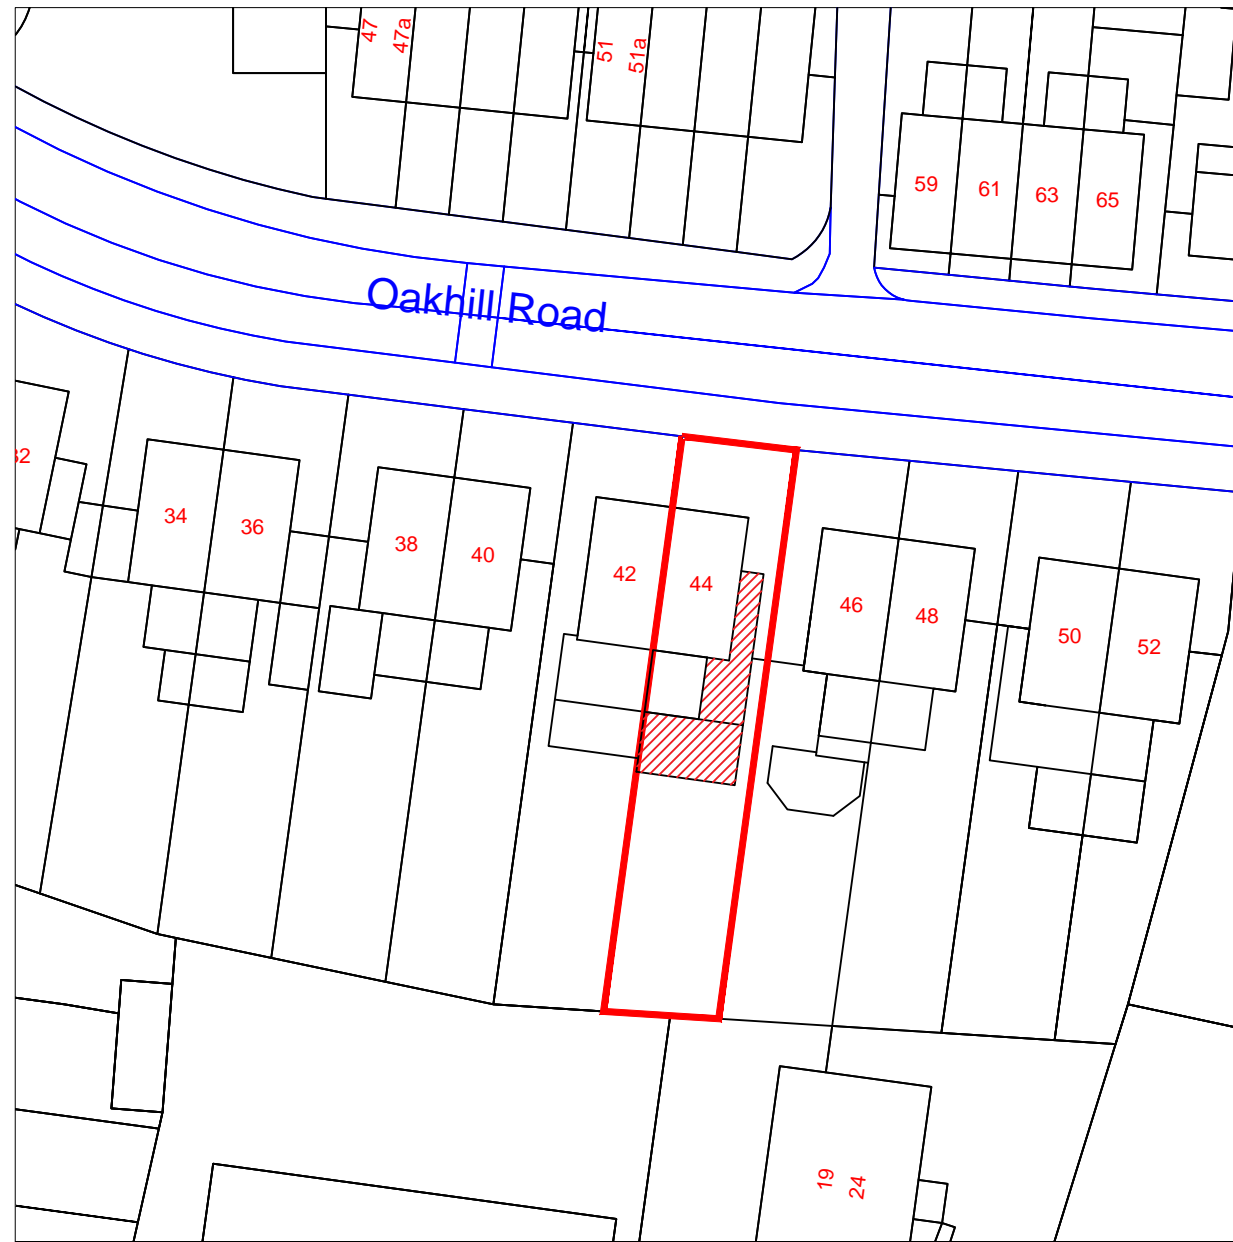

BLOCK PLAN
 1:500

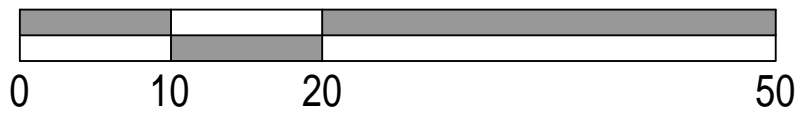

PROPOSED DEVELOPMENT
 44 Oakhill Road
 Sutton SM1 3AE



PLANNING APPROVAL SUBMISSION
 (for planning purposes this drawing may be scaled)

REVISIONS:		
Rev:	Date:	Description:

design solutions (London) Ltd
 Architectural & Property Design Services
 The Studio 7 Station Approach Stoneleigh Epsom KT19 0QZ
 tel: 020 8393 8809
 mobile: 07970 700773
 email: design.solutions@talktalk.net
 web: design.solutionslondonltd.co.uk

Client: **Venkat Nailamothu**

Site: **44 Oakhill Road
 Sutton
 SM1 3AE**

Title: **Proposed Block Plan**

Date: April 2024	Scale: 1:500 @ A3	Rev:
---------------------	----------------------	------

Drawing No: **0765/P/01**