

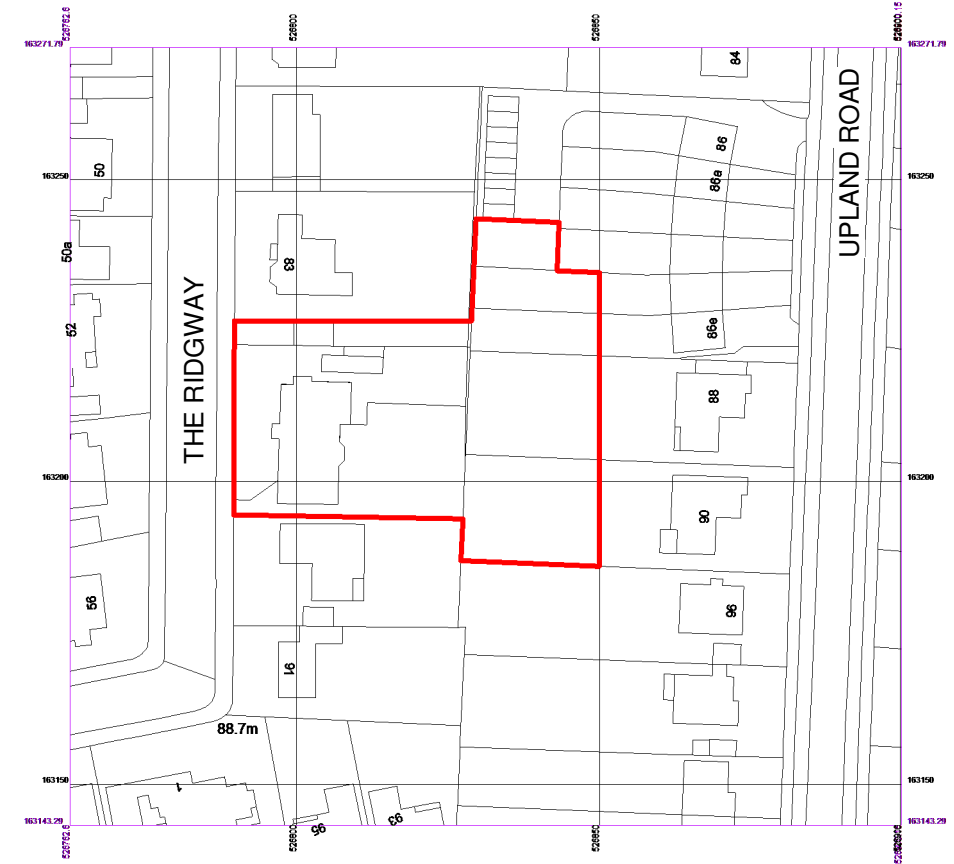


Block Plan
1 : 500

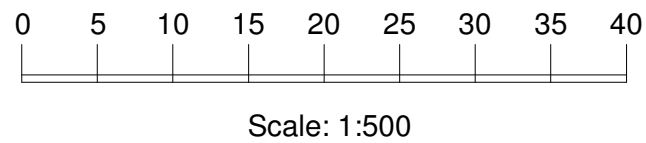


Location Plan
1 : 1250

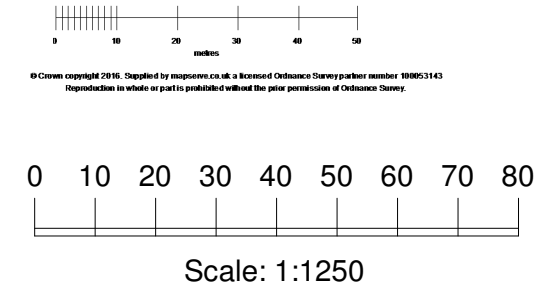

Dimensions must not be scaled (except for planning purposes) and must be checked prior to construction and manufacture.

- draft
rev details

QMSZ 11.01.24
by ch date

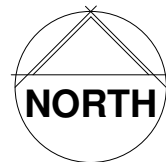

Project:
-

Address:
87 THE RIDGWAY
SUTTON
SM2 5JU

Drawing:
LOCATION AND
BLOCK PLAN

C I R C L E - Z
tel: 0745 329 37 38
email:
info@circle-z.co.uk

scale: 1:500 & 1:1250@A3 date: JAN. 2024

project no: 23125

drawing no: 15 rev: -