




134 Chesterfield Road South

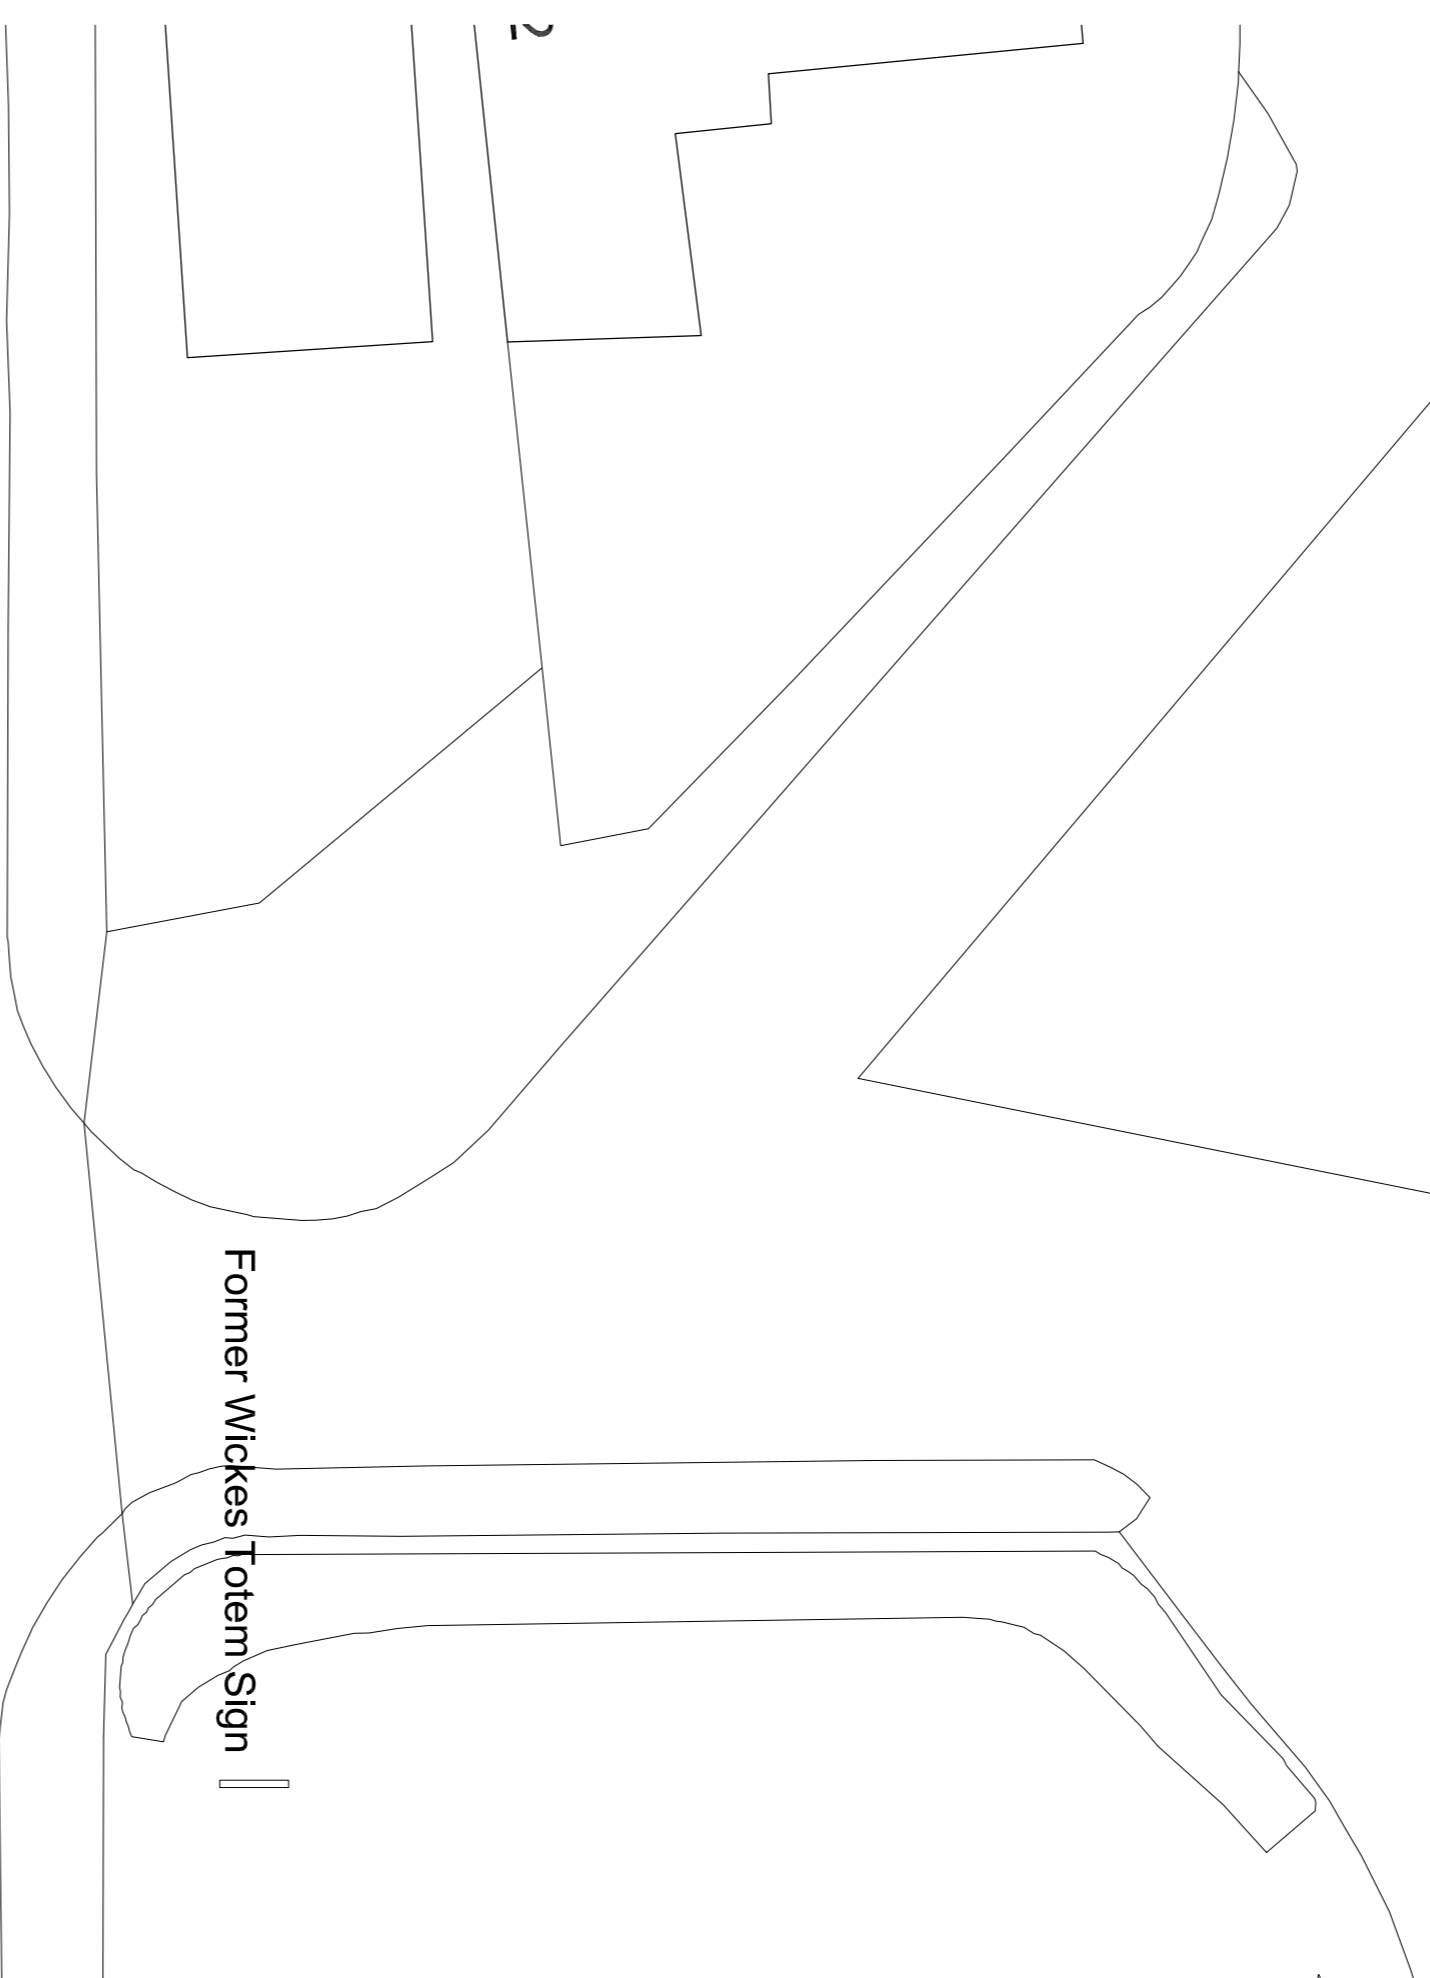


A6191 CHESTERFIELD ROAD SOUTH

Existing Block Plan

Scale 1:200 @ A1

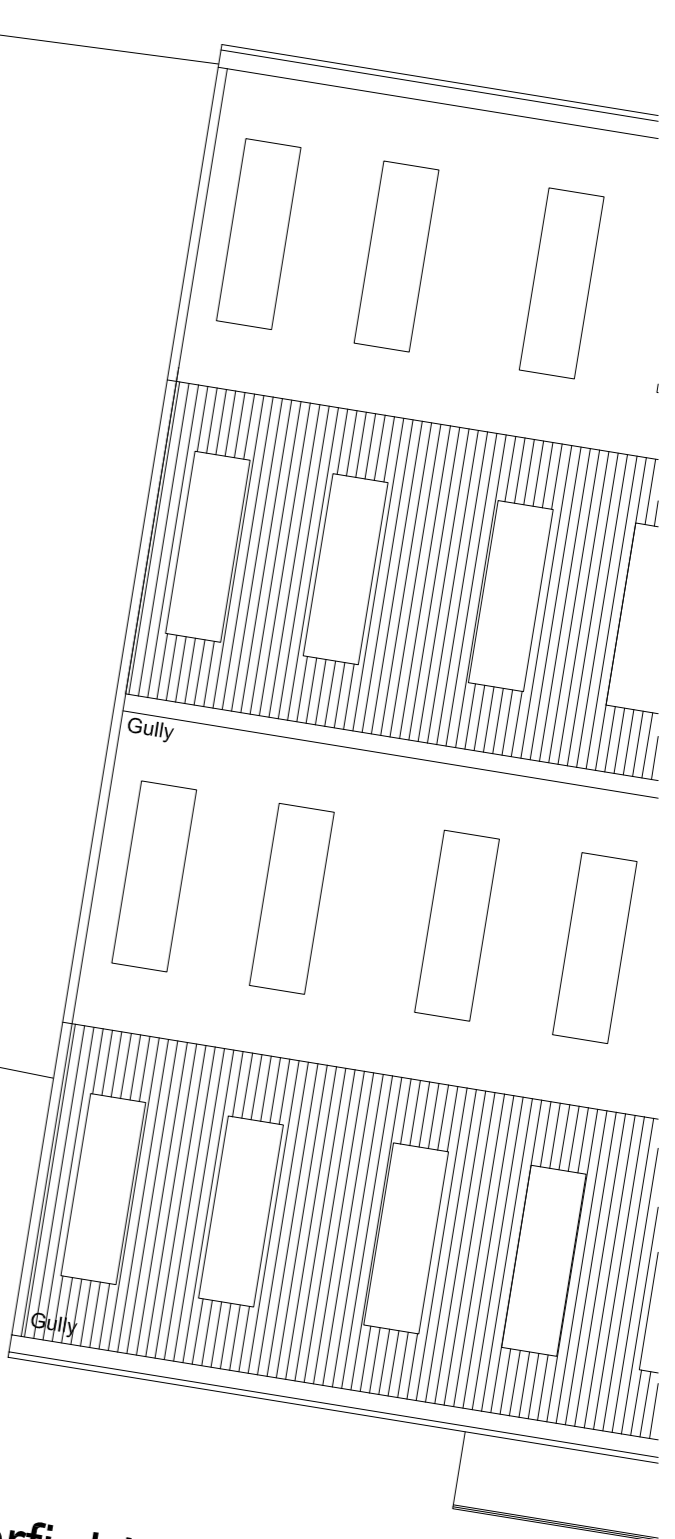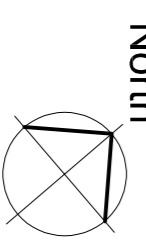



134 Chesterfield Road South

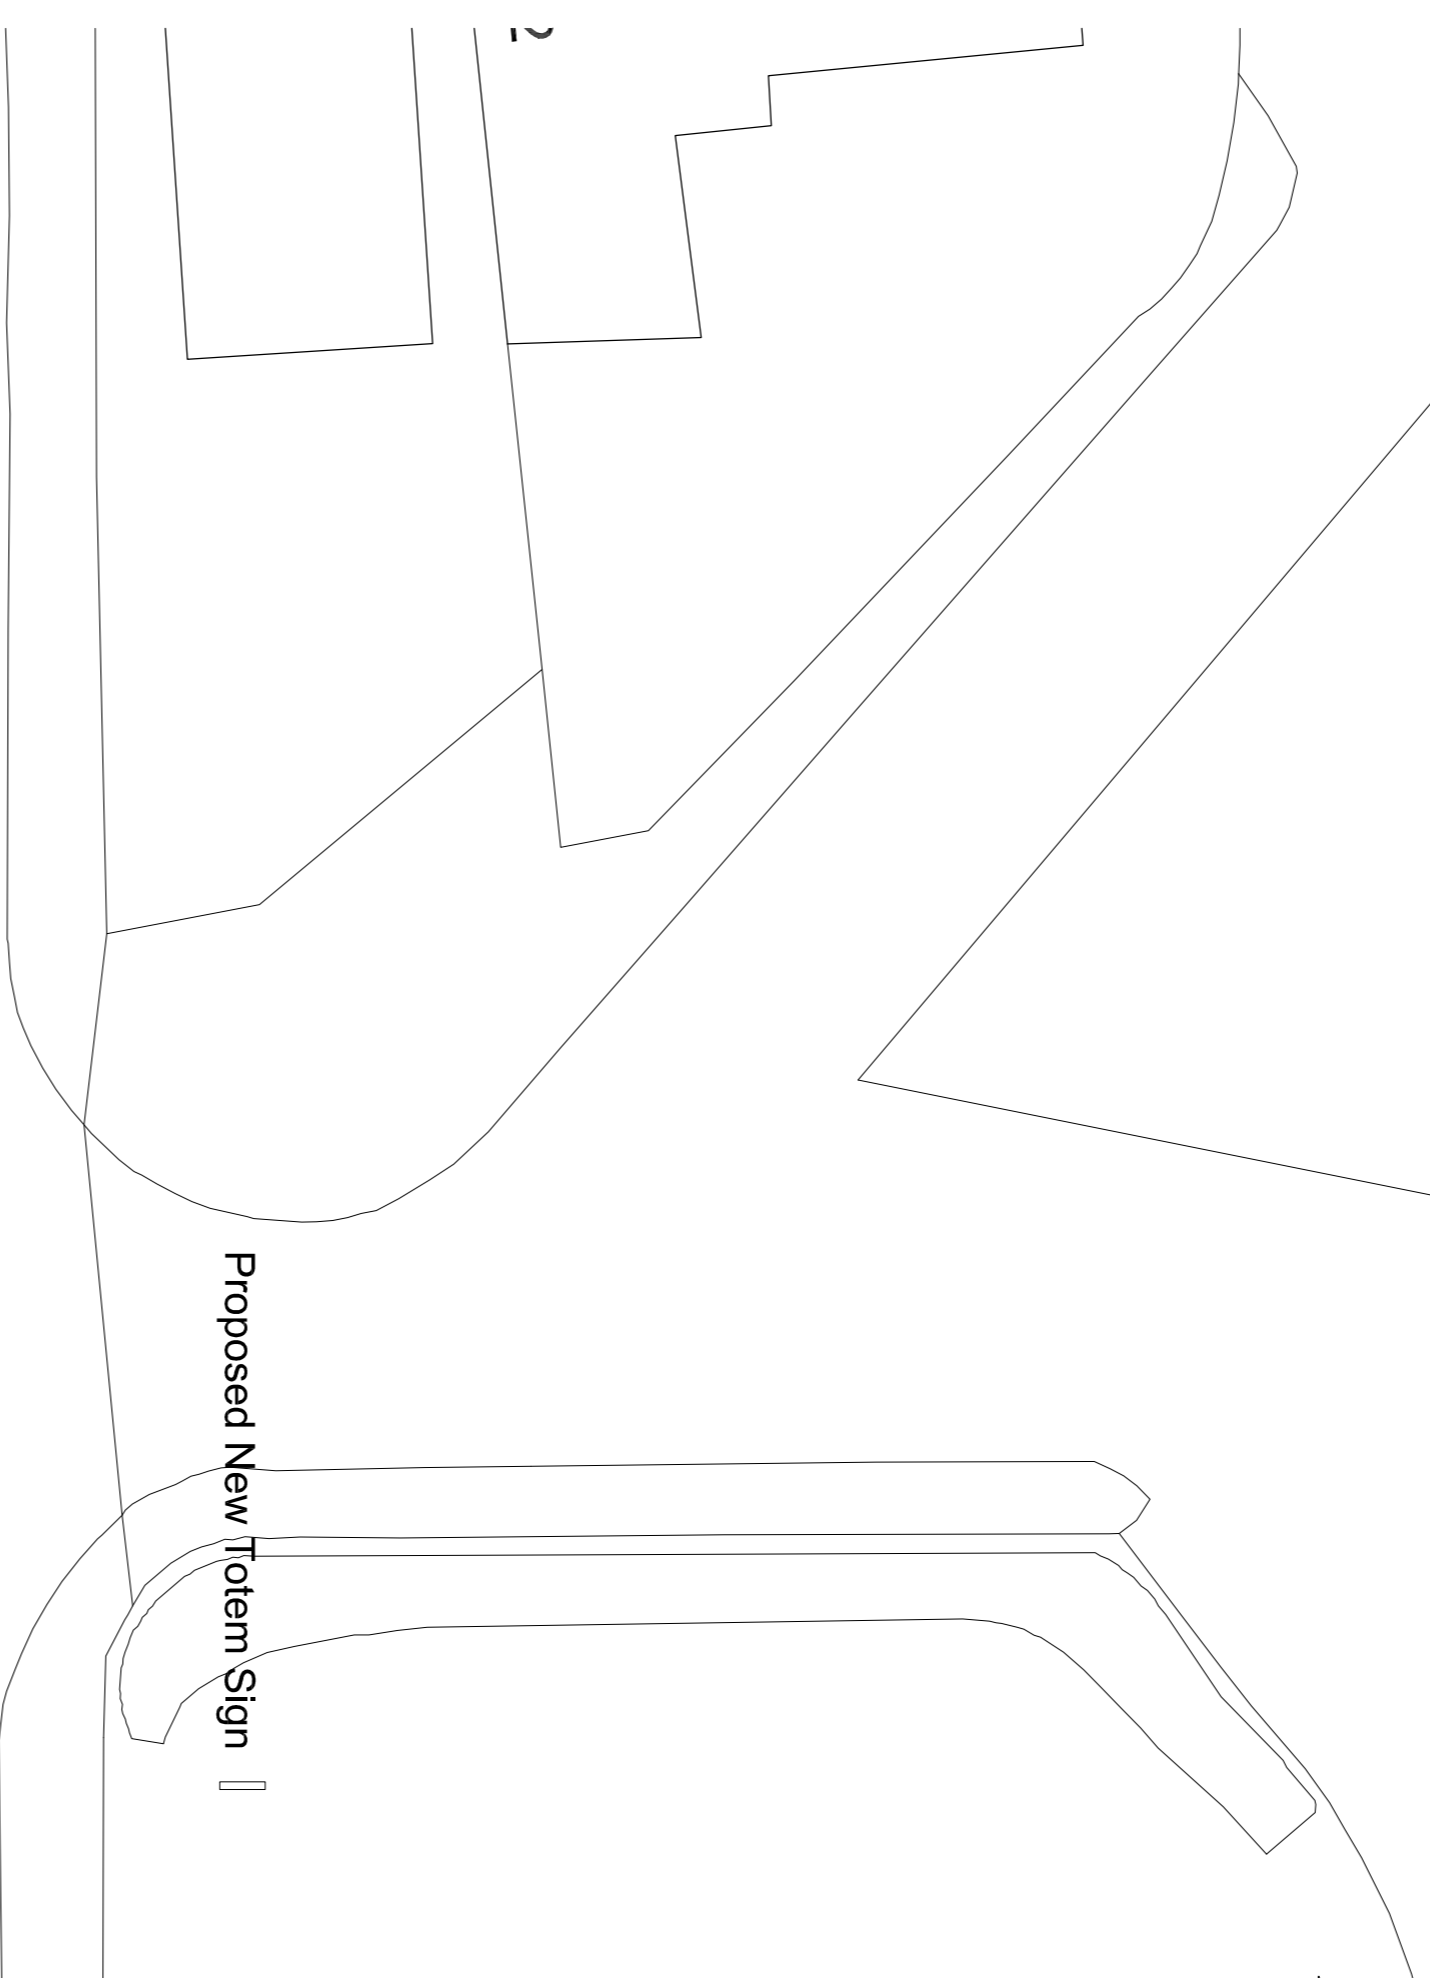

A6191 CHESTERFIELD ROAD SOUTH



Proposed Block Plan

Scale 1:200 @ A1

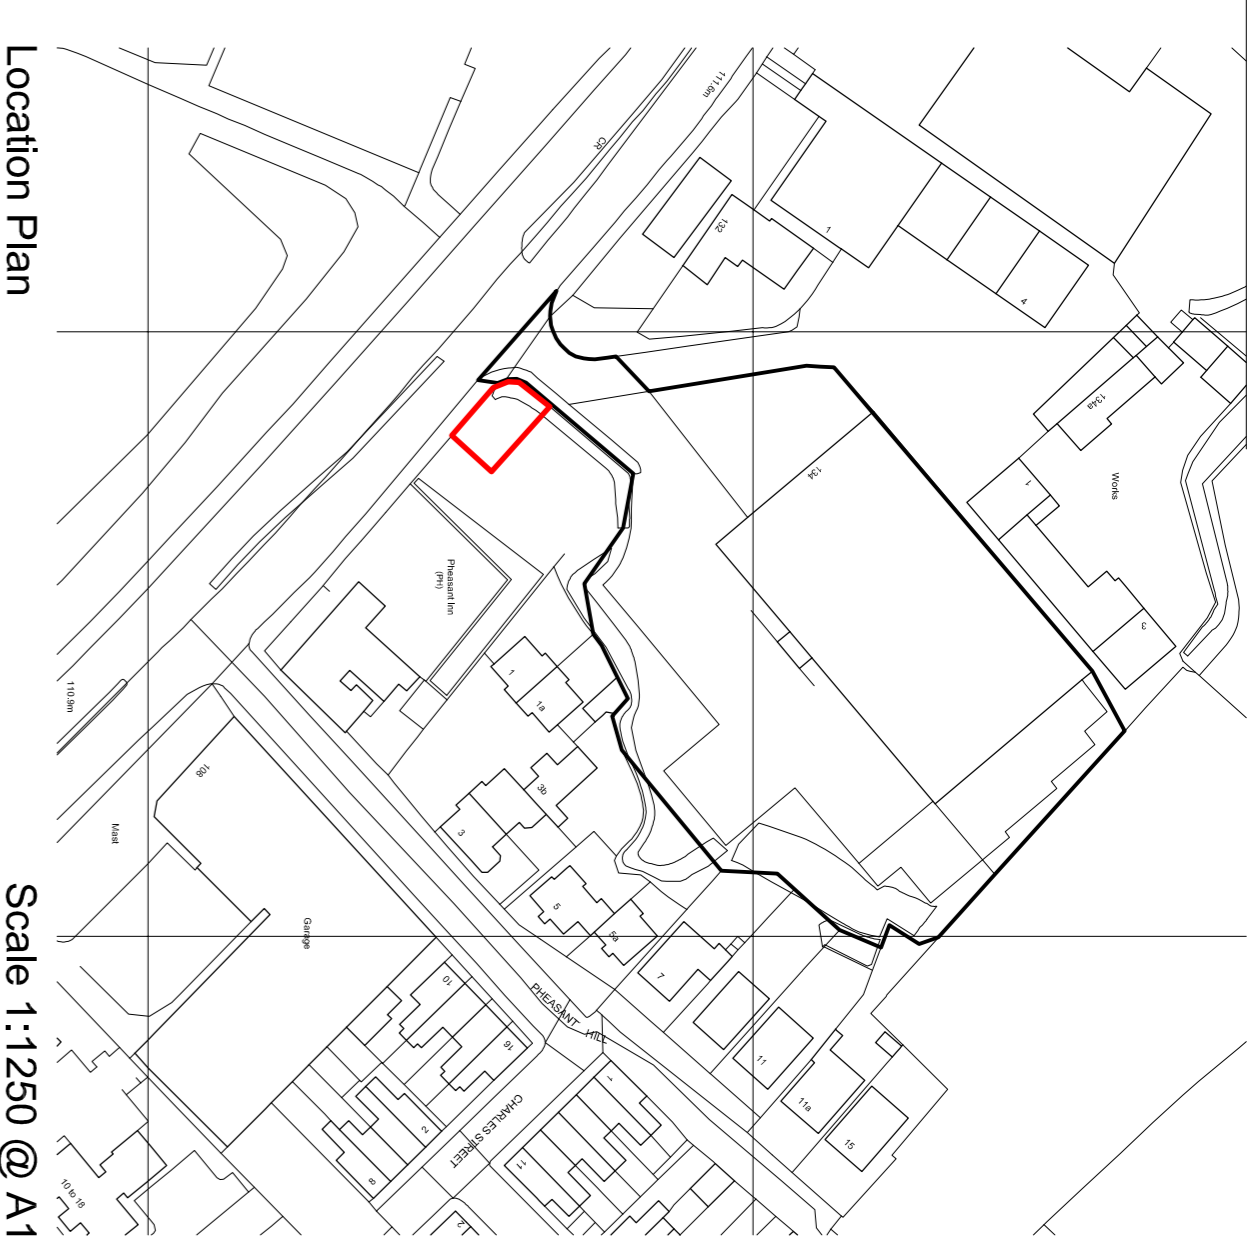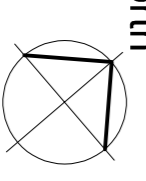

Location Plan

Scale 1:1250 @ A1

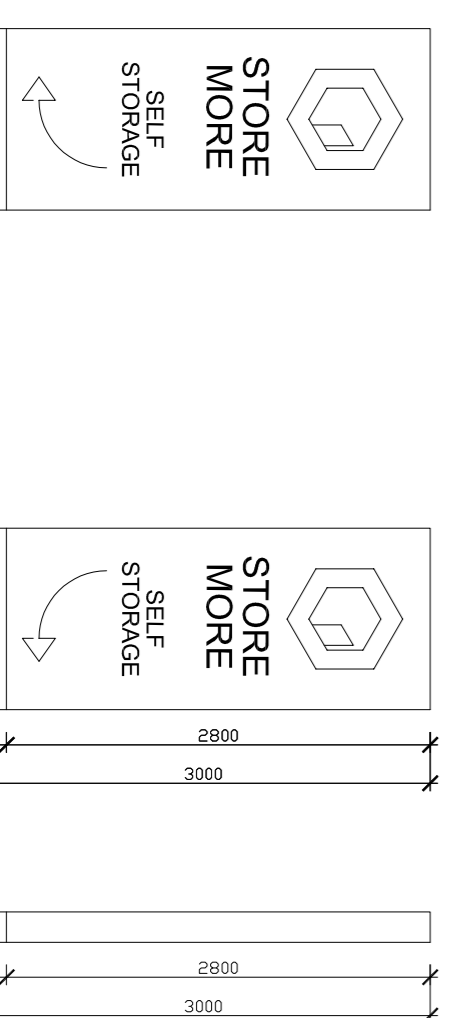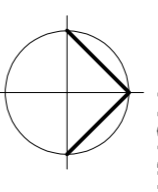

Proposed Totem Sign Indicative Elevations  
Please refer to Planning Statement for more Detailed Information

Scale 1:50 @ A1

# FOR APPROVAL

Issued as part of a Planning Application for Consent to Display Advertisement for Approval  
RDS 28/02/24  
Drawn: Xagord Davie



The Studio @  
West View Barn  
Charity Lane  
Elton  
North Yorkshire  
HU17 7PE

T: +44 (0) 1833 772 9707  
E: info@rdstoff.co.uk  
W: www.rdstoff.co.uk

Client: Mr Dean Booby  
Beverley 24 Hour Self Store Limited

Project: 134 Chesterfield Road South  
Mansfield NG19 7AP  
Consent to Display Advertisement

Title: Location Plan plus  
Existing Block Plan,  
Proposed Block Plan  
And Indicative Totem Signage Elevations

Scale: 1:1250 & 1:200 & 1:50 @ A1  
Project Number: 2022.217  
Drawing Number: 111  
Rev: A

Note: This drawing is to be used in conjunction with all related drawings and documentation. Do not scale from this drawing. The originator shall be notified immediately of any discrepancy. This drawing is copyright and remains the property of R D Stoff Architects Limited.