


Access Track Detail

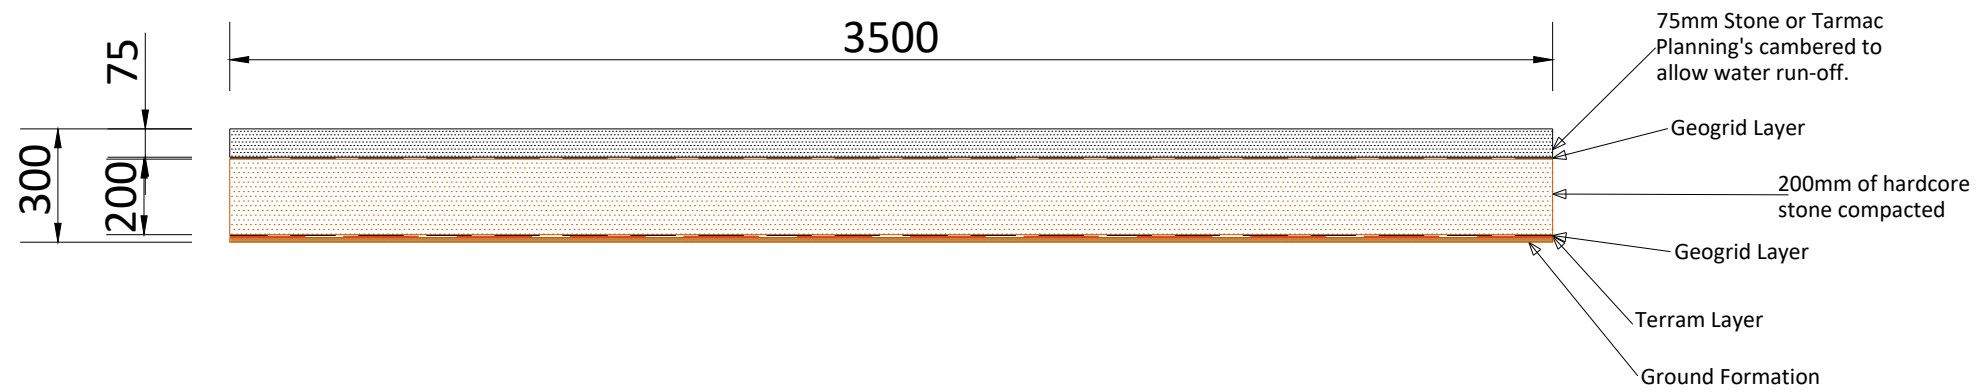

METERS



A3 - (420 x 297)mm

THIS DOCUMENT IS THE PROPERTY OF LIGHTSOURCE RENEWABLE DEVELOPMENT LTD
IT IS PROHIBITED TO REPRODUCE IT FOR OTHER PURPOSES WITHOUT AUTHORIZATION IN WRITING

UK_EPD_Road Cross Section_00			
DA			23.10.2020
DRAWN	CHECKED	APPROVED	DATE
Paper Size: A3	Scale: 1:20	Sheet: 1	
DRAWING NUMBER: UK_EPD_RCS		STATUS: Preliminary	

Lightsource Renewable Development Limited,
7th Floor, 33 Holborn, London, EC1N 2HU
General: +44 (0) 333 200 0755
Web: www.lightsourcebp.com
info@lightsourcebp.com