


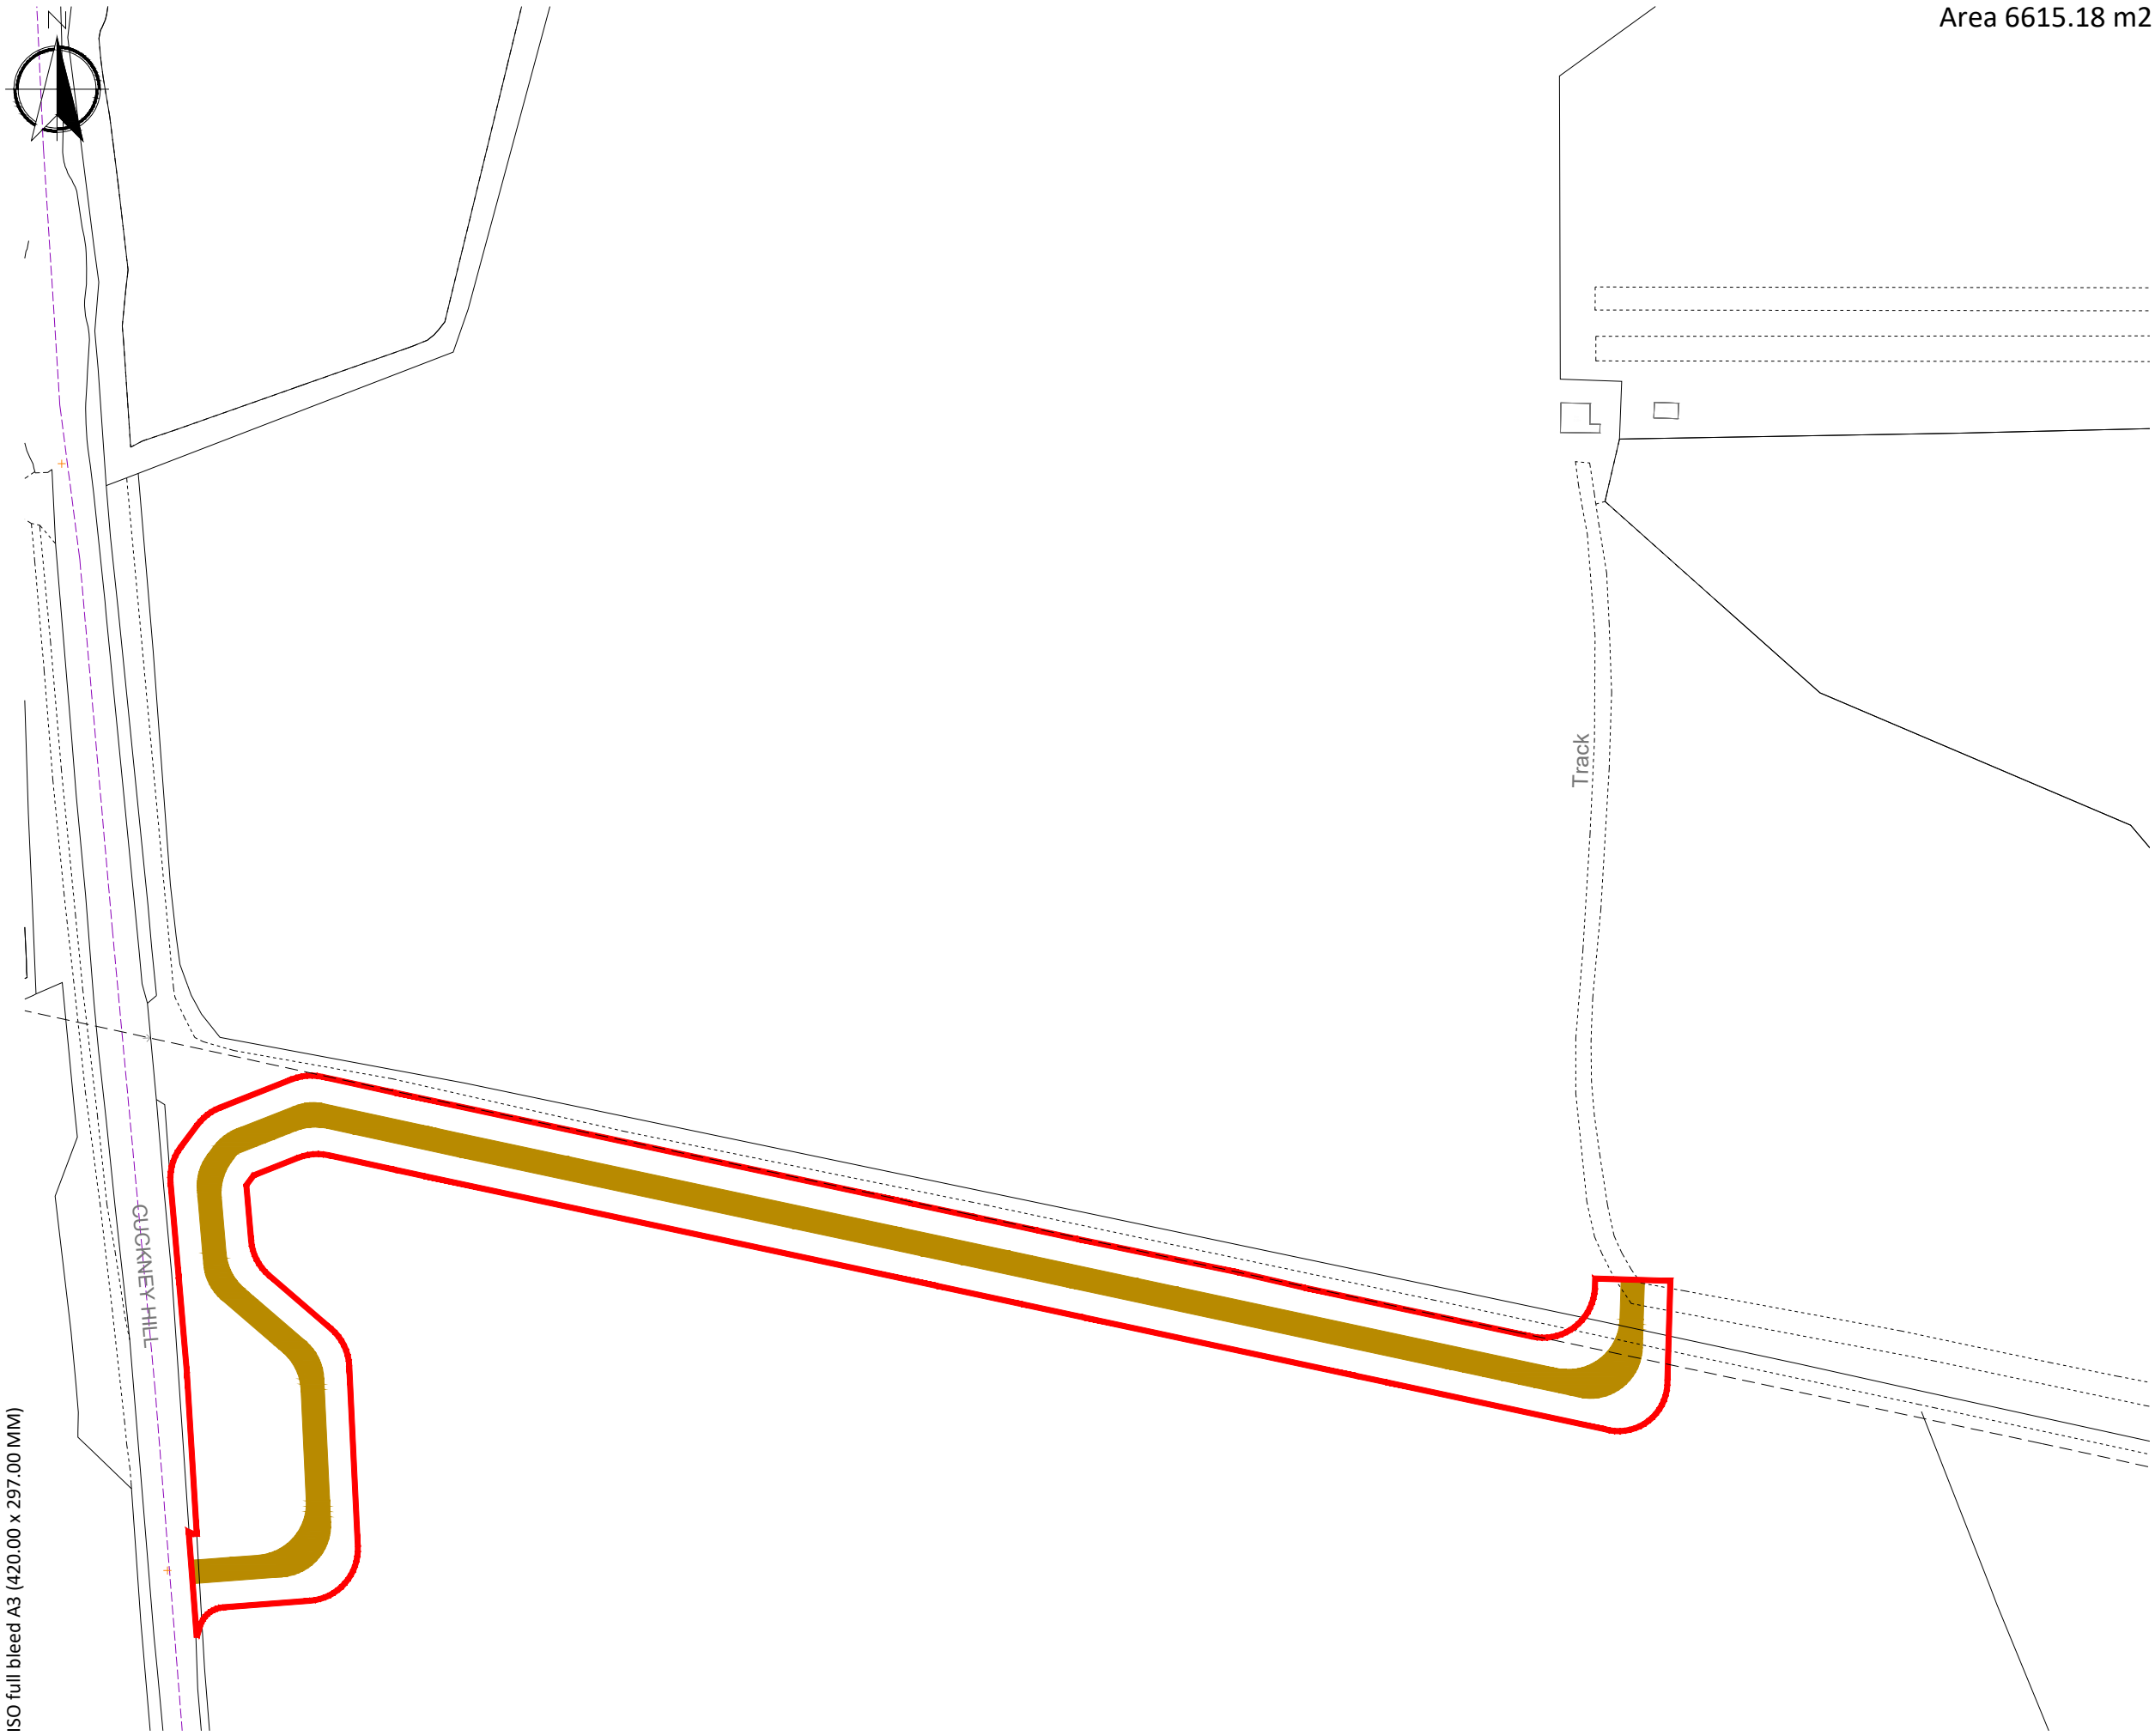

GBR\_Welbeck\_Access Layout\_00

Area 6615.18 m2

	Site Boundary
	Access Road



ISO full bleed A3 (420.00 x 297.00 MM)

AV			20.11.2023
DRAWN	CHECKED	APPROVED	DATE
PROJECT NAME & ADDRESS: Location: Welbeck Postcode: ----			
NOTES: - - - -			
Paper Size: A3	Scale: 1:1250	Sheet: 1	
CAPACITY:			
DRAWING TITLE: GBR_Welbeck_Access Layout_00			
DRAWING NUMBER: ACC_LYT		STATUS: Preliminary	
 			
Lightsource Renewable Development Limited, 7th Floor, 33 Holborn, London, EC1N 2HU General: +44 (0) 333 200 0755 Web: www.lightsourcebp.com info@lightsourcebp.com			

THIS DOCUMENT IS THE PROPERTY OF LIGHTSOURCE RENEWABLE DEVELOPMENT LTD  
IT IS PROHIBITED TO REPRODUCE IT FOR OTHER PURPOSES WITHOUT AUTHORIZATION IN WRITING