


## proposed south gable

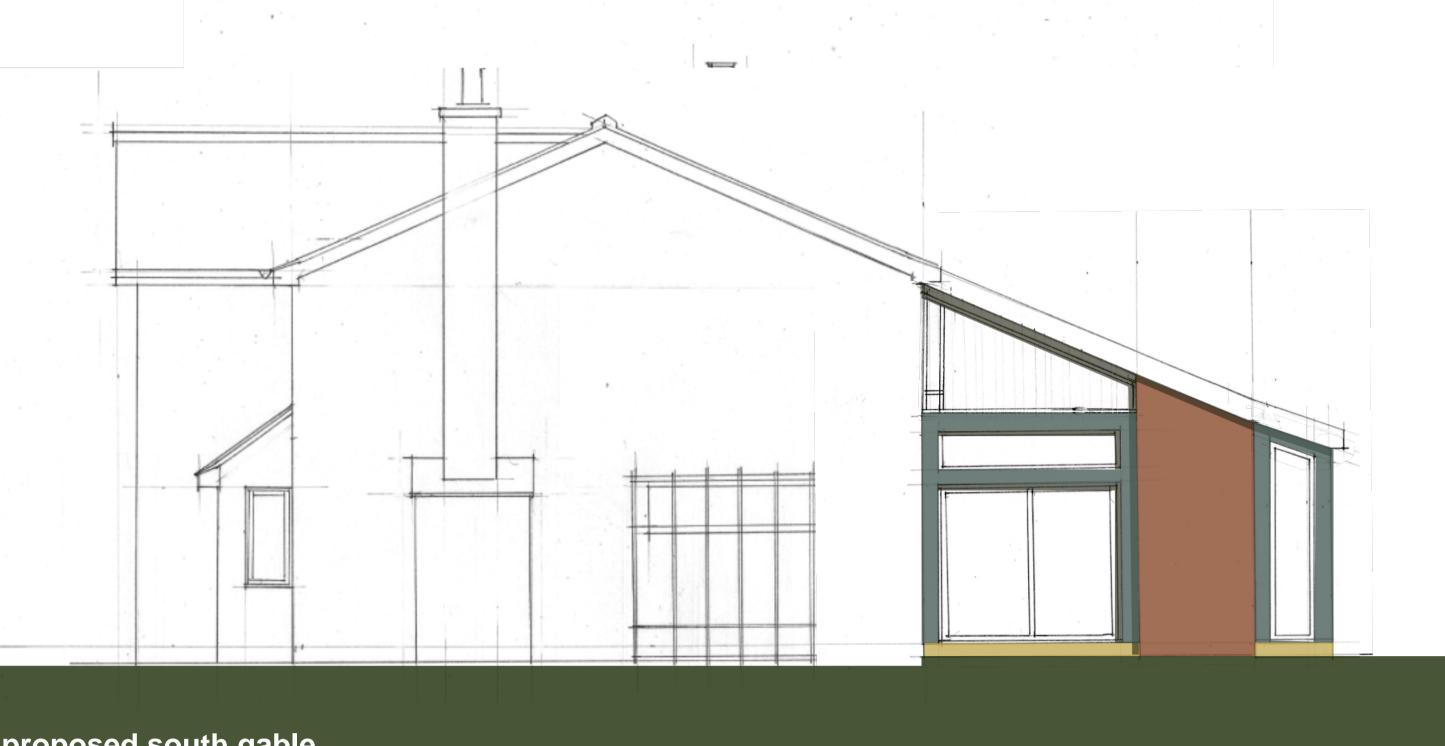

## 2 Cranleigh Place NE25 9UD

Kelvin and Sue Fahy September 2023 1:50 Two storey side and rear extension proposed elevations 2

drg ref 04 24 08