


South gable elevation

scale in metres

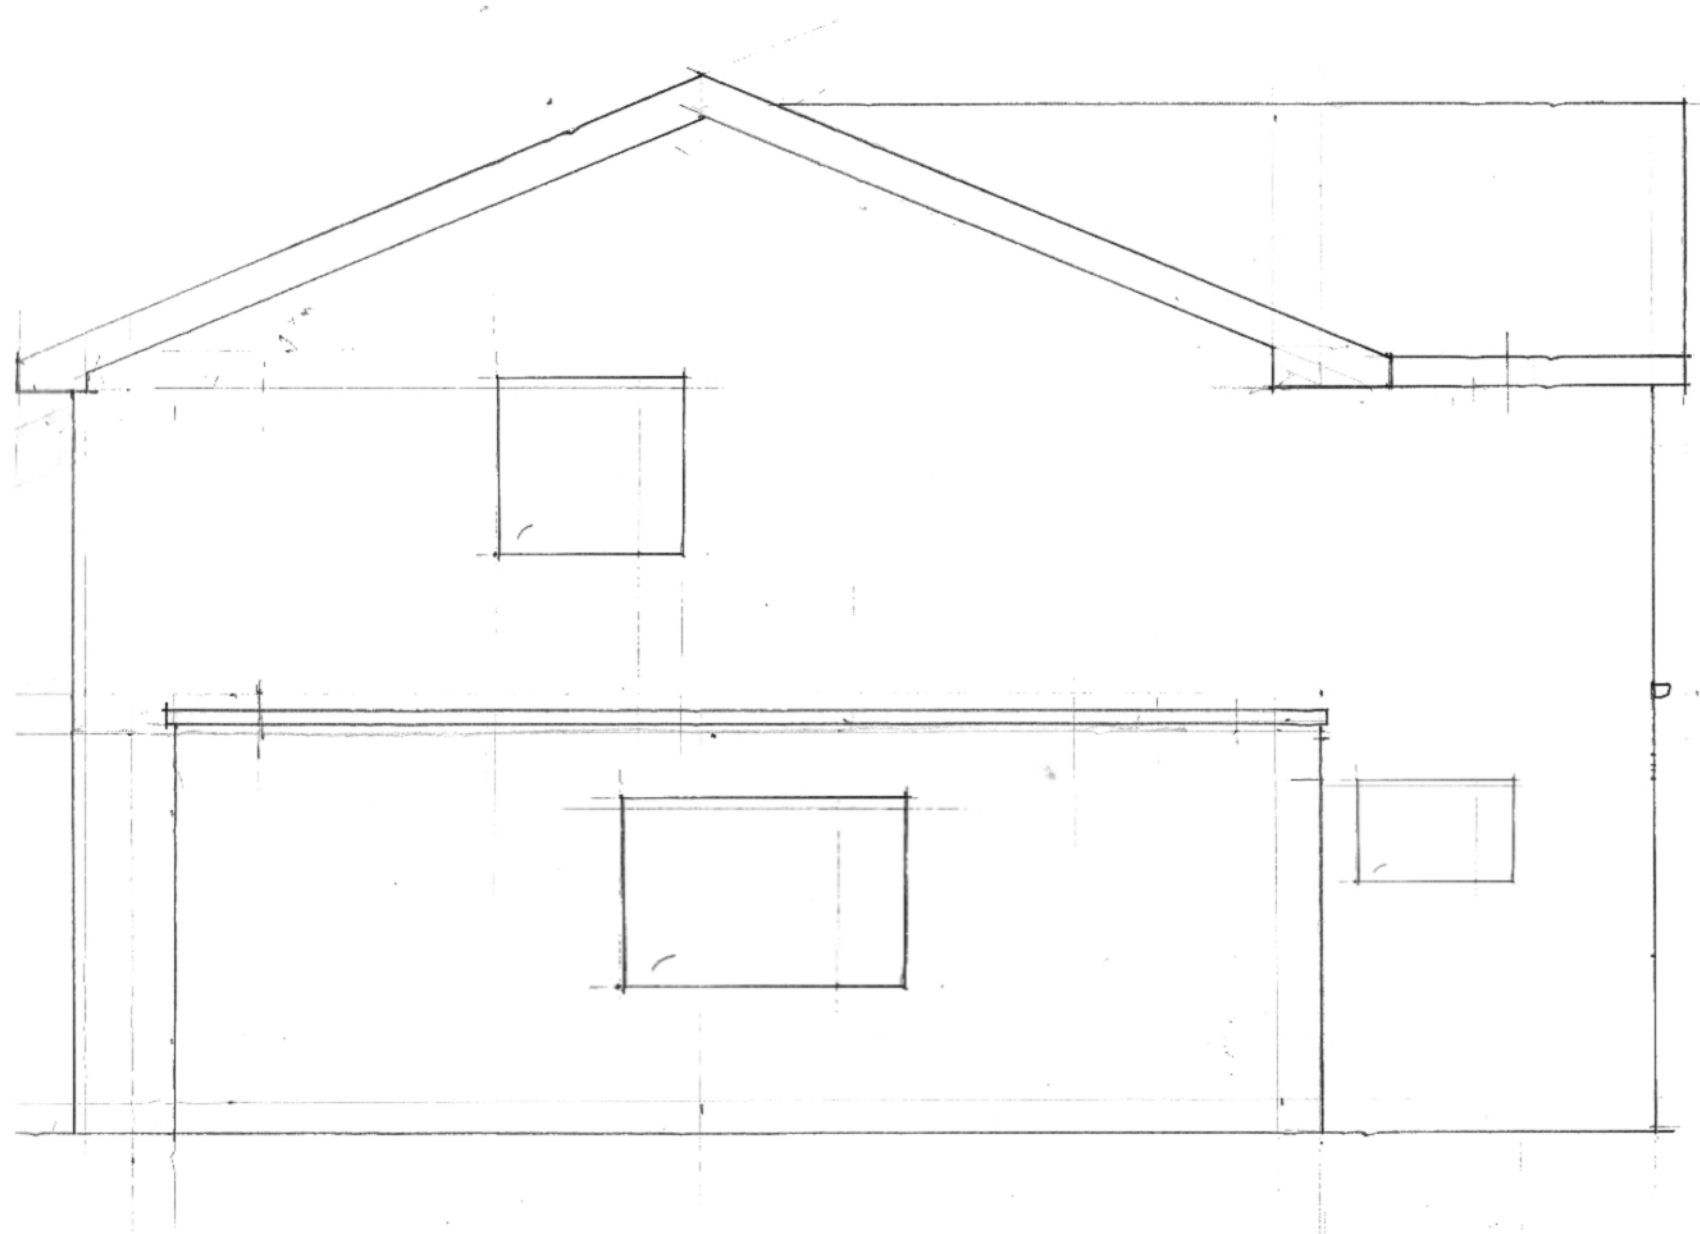

North gable elevation

2 Cranleigh Place NE25 9UD

drg ref 04 24 04

Kelvin and Sue Fahy

September 2023

1:50

existing elevations

Two storey side and rear extension