


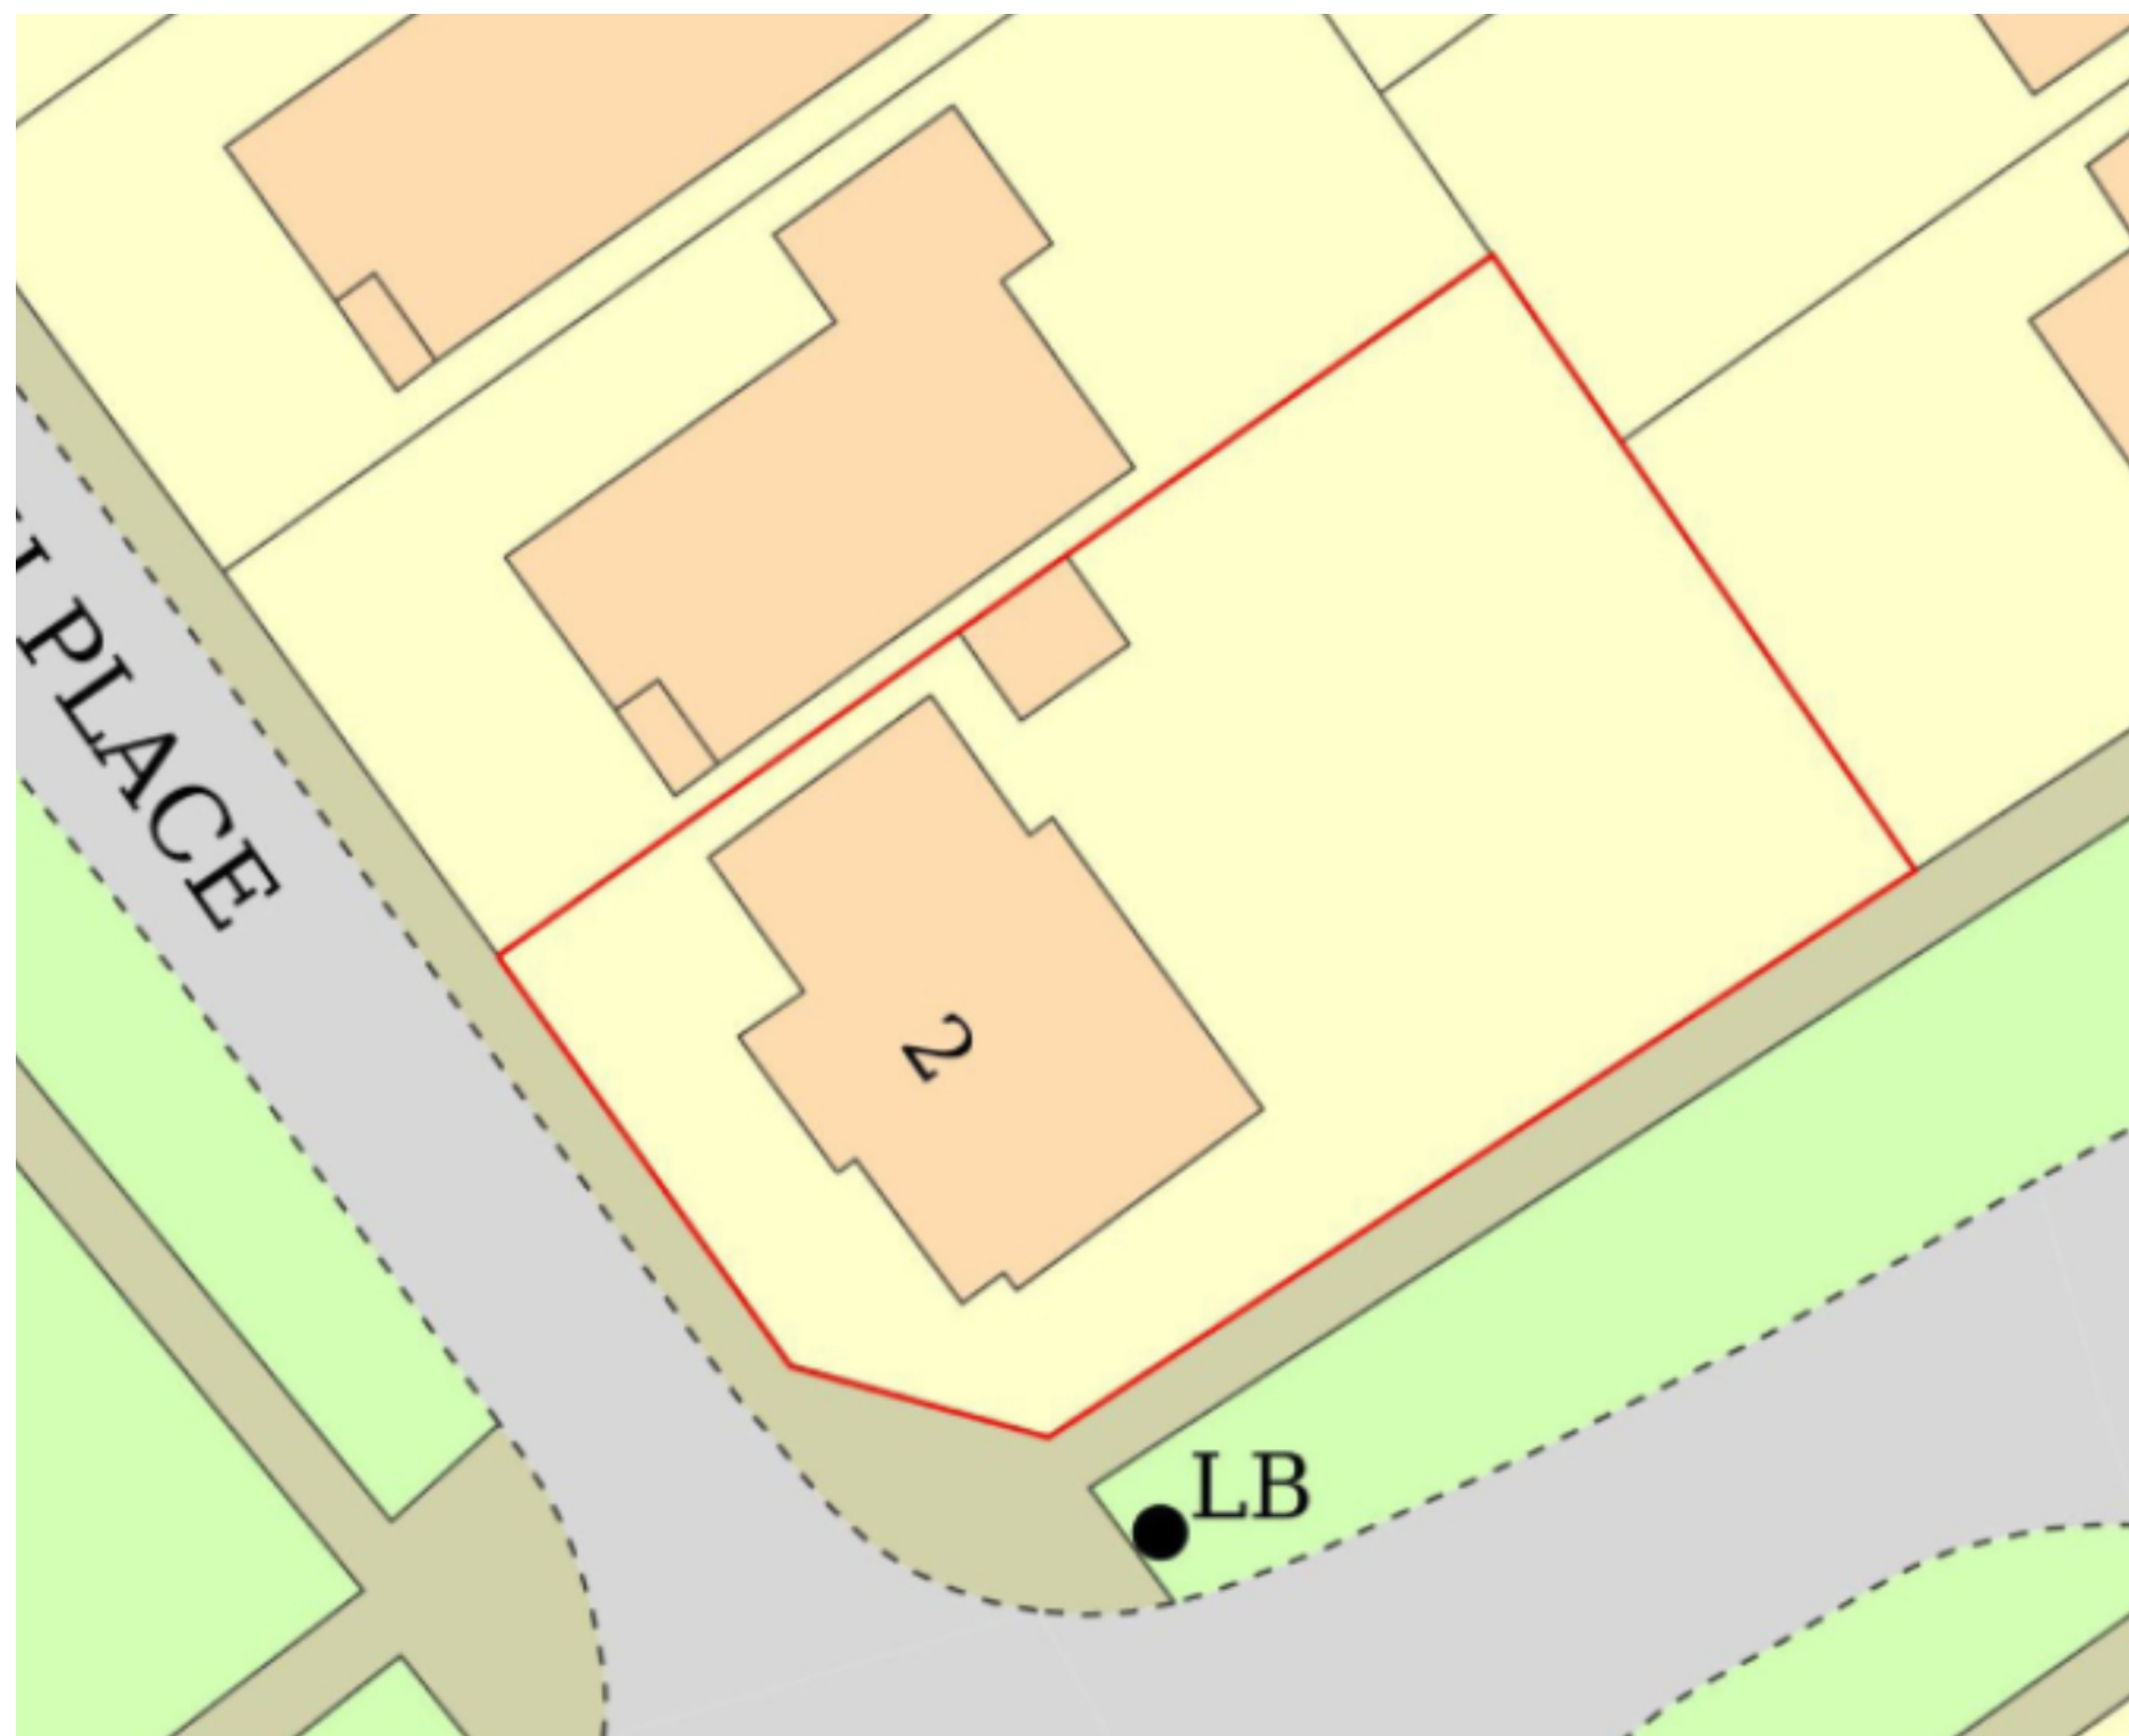

© Crown copyright and database rights. 2023 OS 100054135. Map area bounded by: 433915,57284
44483,57284. Produced on 23 September 2023 from the OS National Geographic Database. Supplied by
UKPlanningMaps.com. Unique plan reference: 100-40-100548-1120514



2 Cranleigh Place NE25 9UD

drg ref 04 24 00

Kelvin and Sue Fahy

September 2023

1:1250 and 1:200

Two storey side and rear extension Site location & block plan