




Existing Side Elevation / Section  
1 : 50



Existing 3D Front

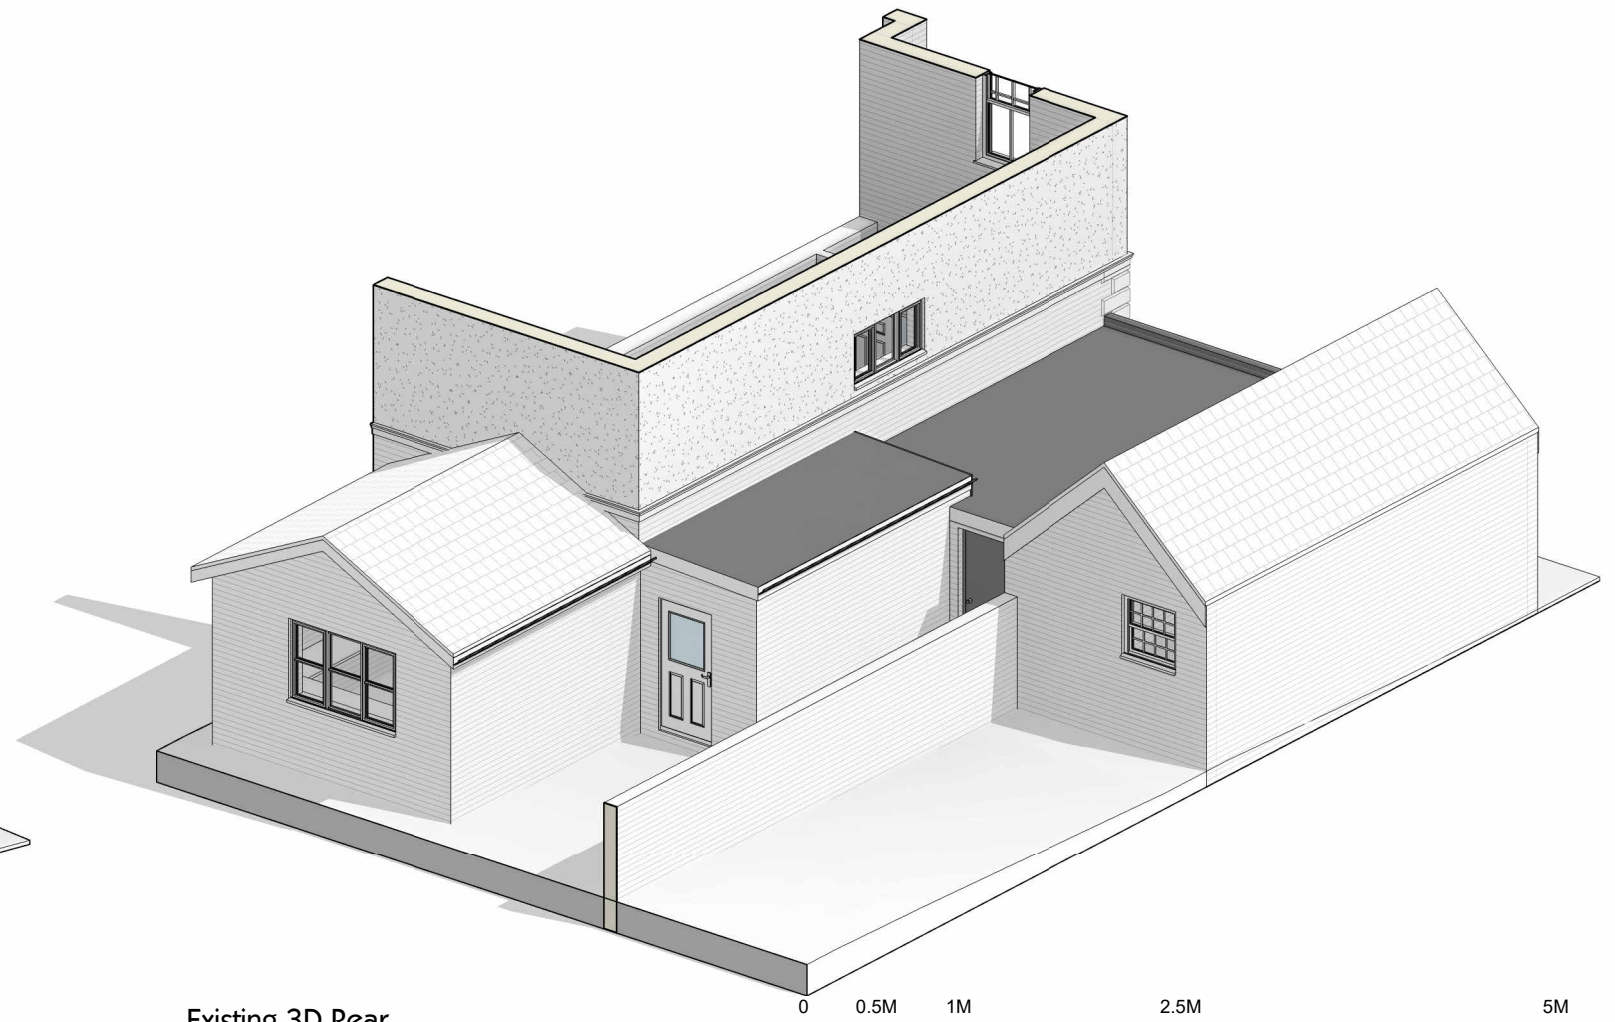

Existing 3D Rear

0 0.5M 1M 2.5M 5M  
SCALE: 1:50 @ A3