



VISUAL SCALE 1:1250 @ A3

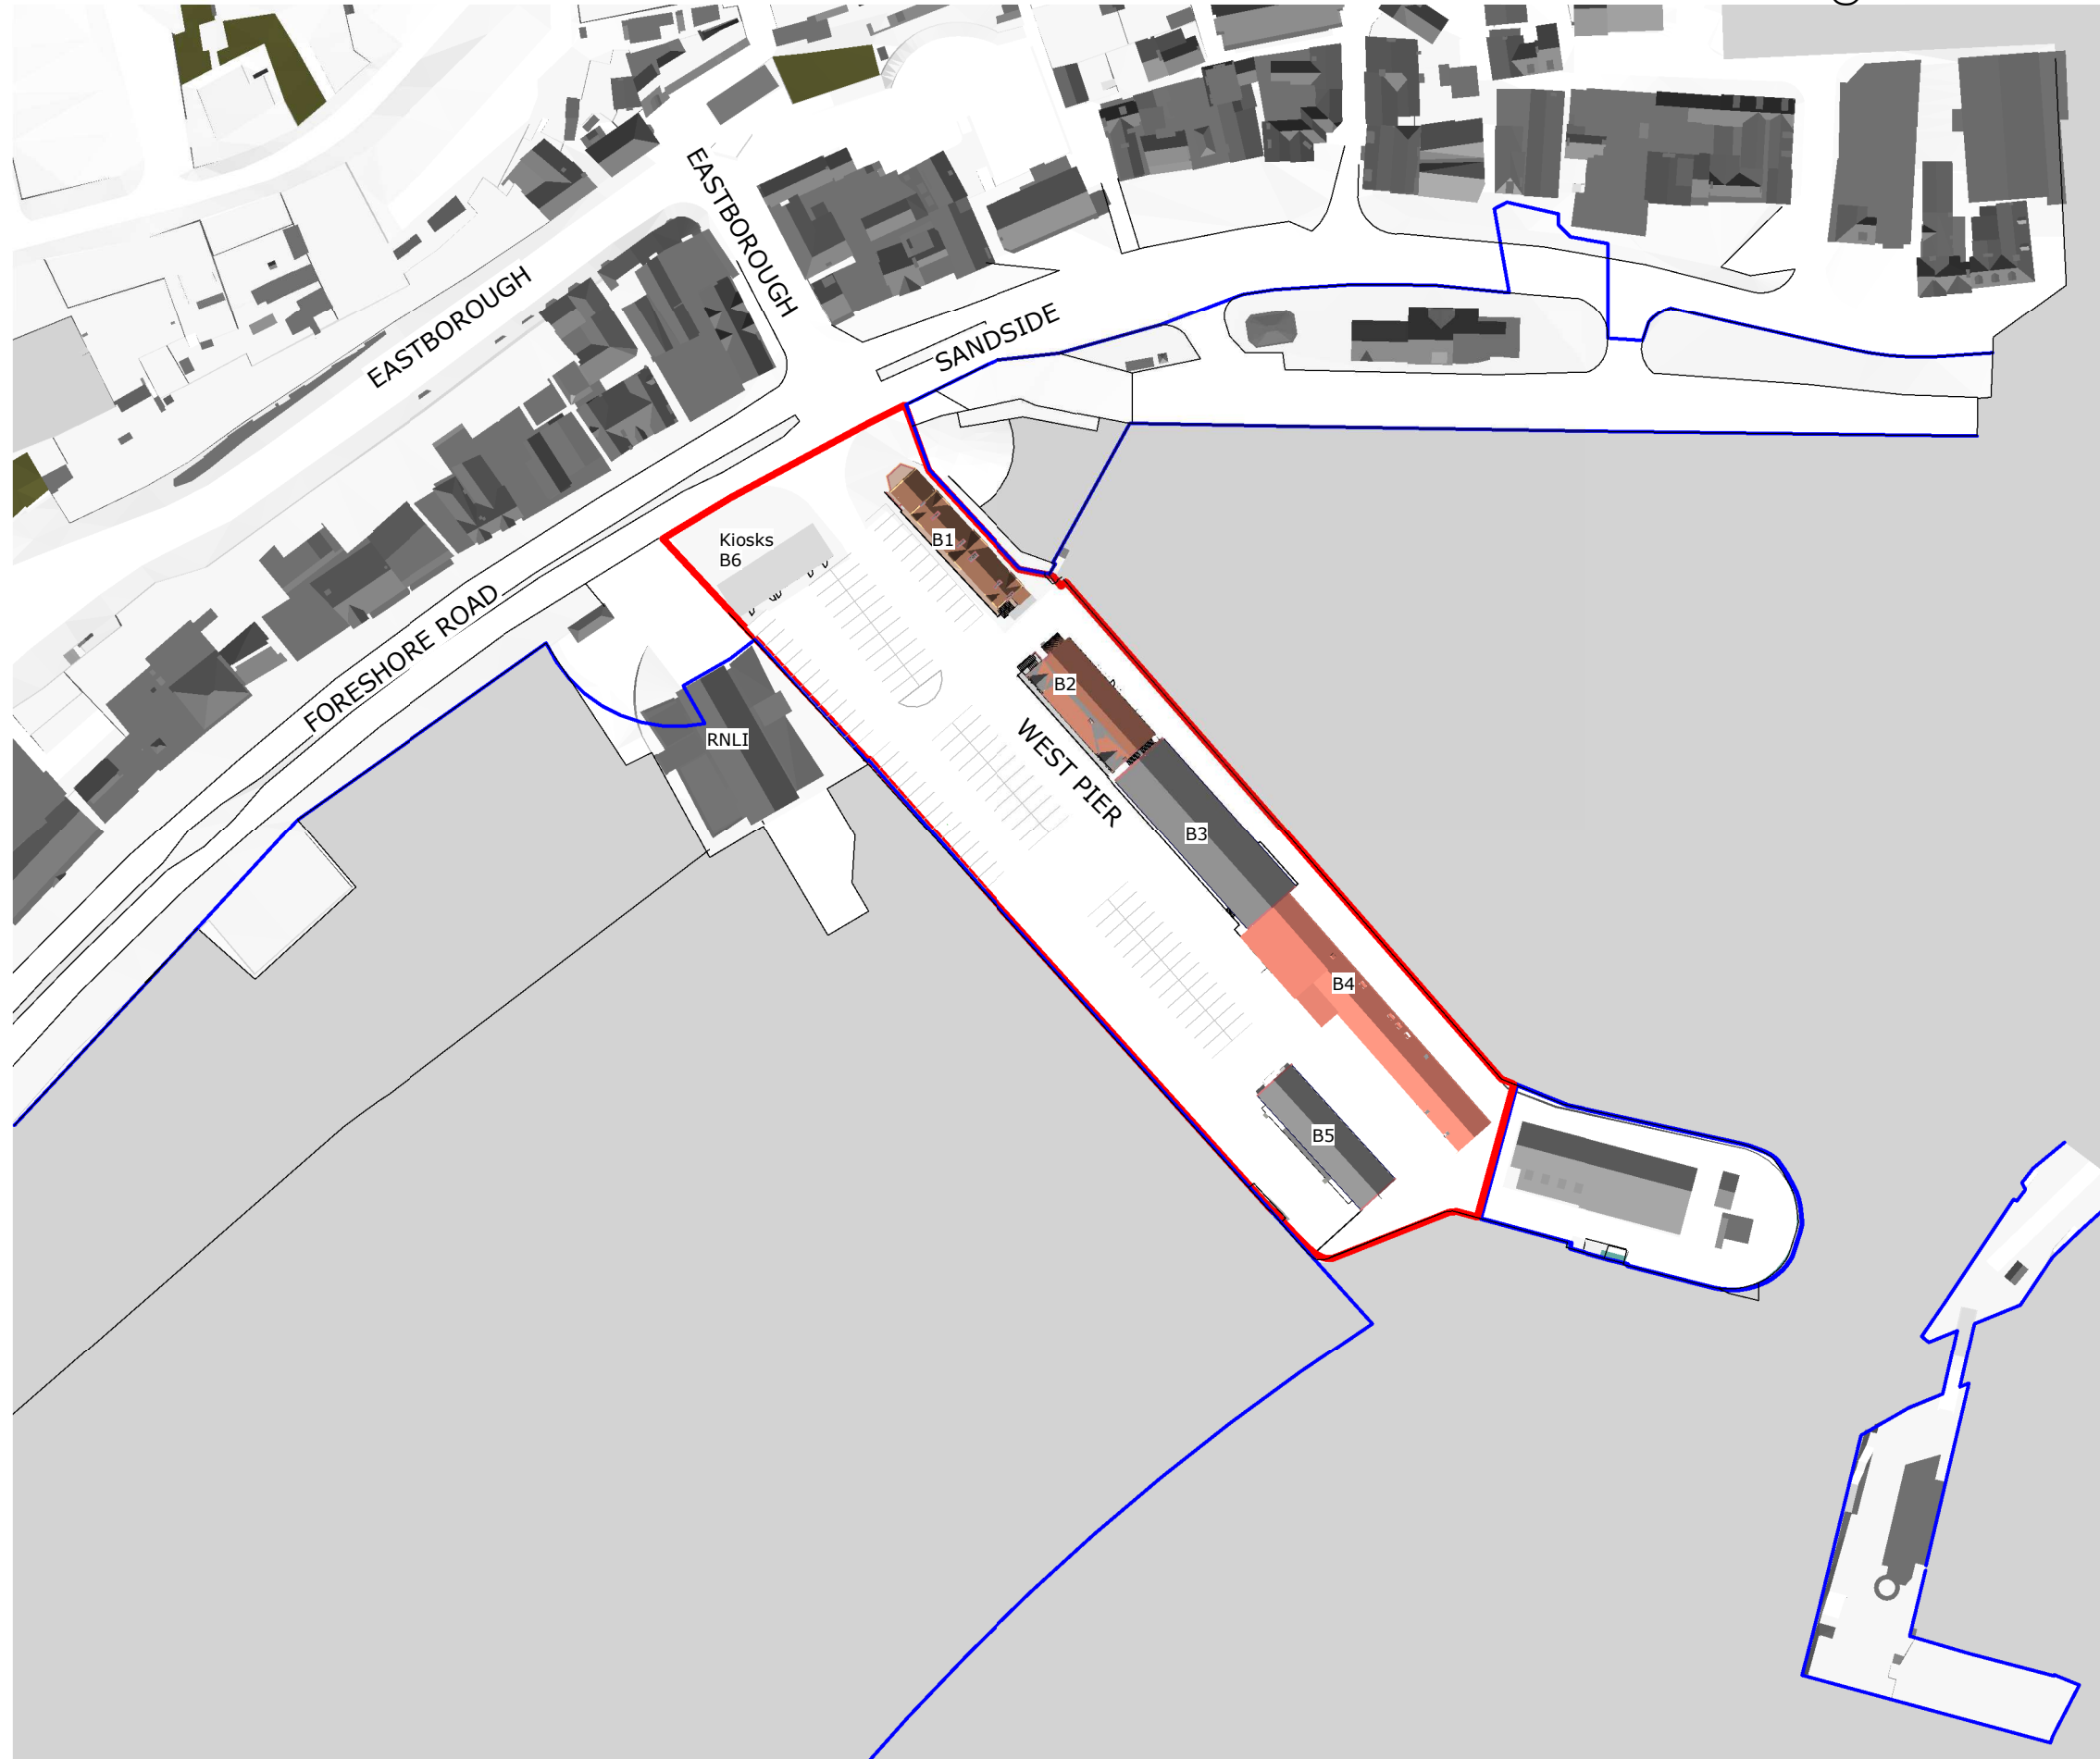

Do not scale from this drawing.
 The contractor is to check all dimensions on site and report any discrepancies to the Architect.
 All rights described in chapter IV of the copyright, designs and patents act 1988 have been generally asserted.

Notes

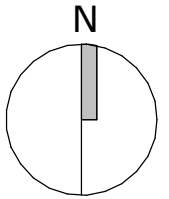

- Key:**
- Ownership
 - Site Boundary

Rev	Description	Date	Drn	Chk
P5	Planning Issue	16/11/23	DS	CA

Rhodesia House
 52 Princess Street
 Manchester M1 6JX
 Telephone +44(0)161 2375646
 Website www.jeffersonsheard.com



Project
**Scarborough Harbour
 West Pier Redevelopment**

Drawing
Site Location Plan

Scale	Drawn	Date
As indicated	SDH	MAR 23
Drawing Purpose	Status	
PLANNING	S2	
Ref	Rev.	
2135-JSA-ZZ-XX-DR-A-90001	P5	