


VISUAL SCALE 1:50 @ A3

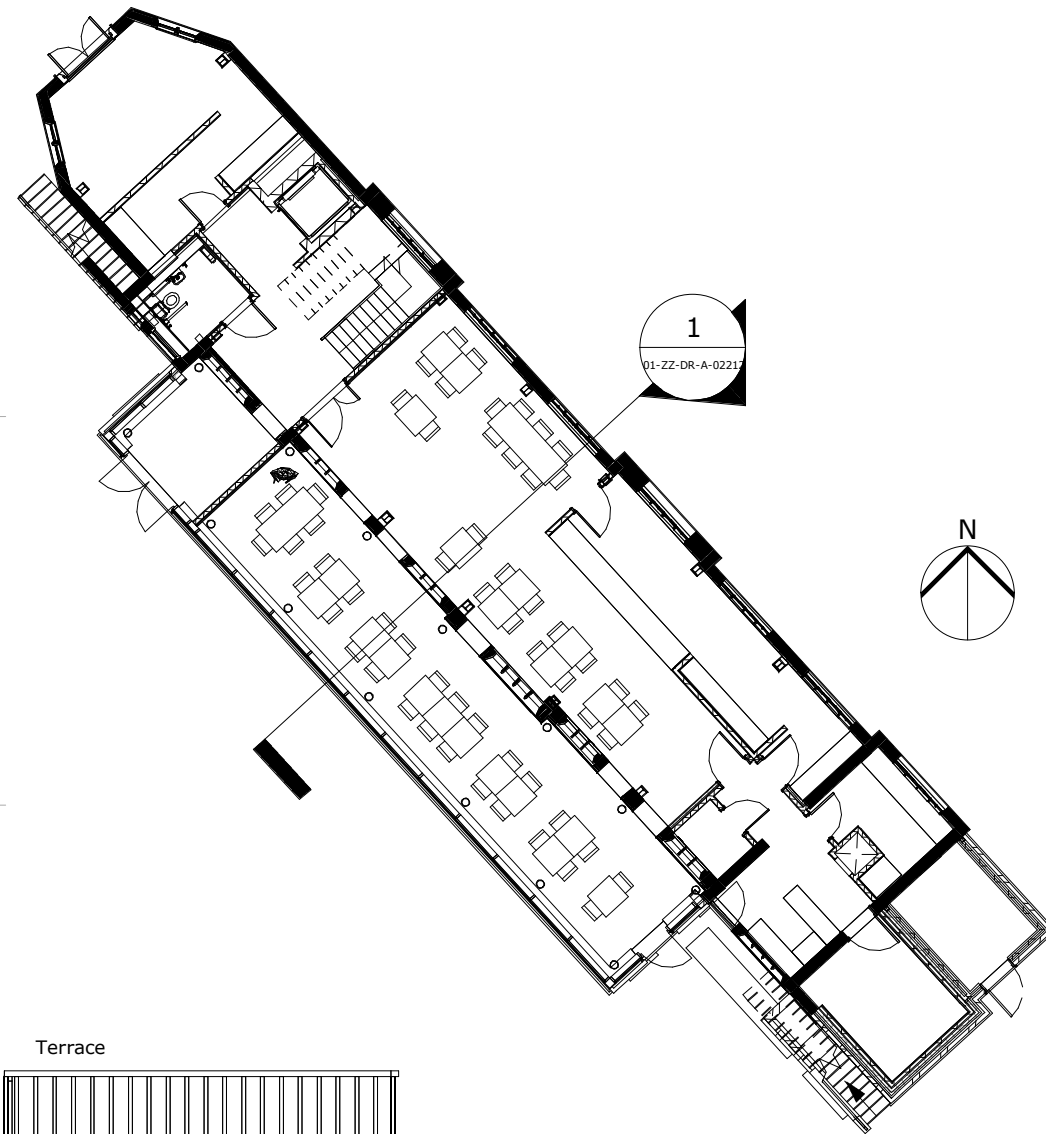


B1 Roof Ridge Level
12761

B1 Roof Space FFL
10191

B1 First Floor FFL
(Proposed)
7320

B1 Ground Floor FFL
4180

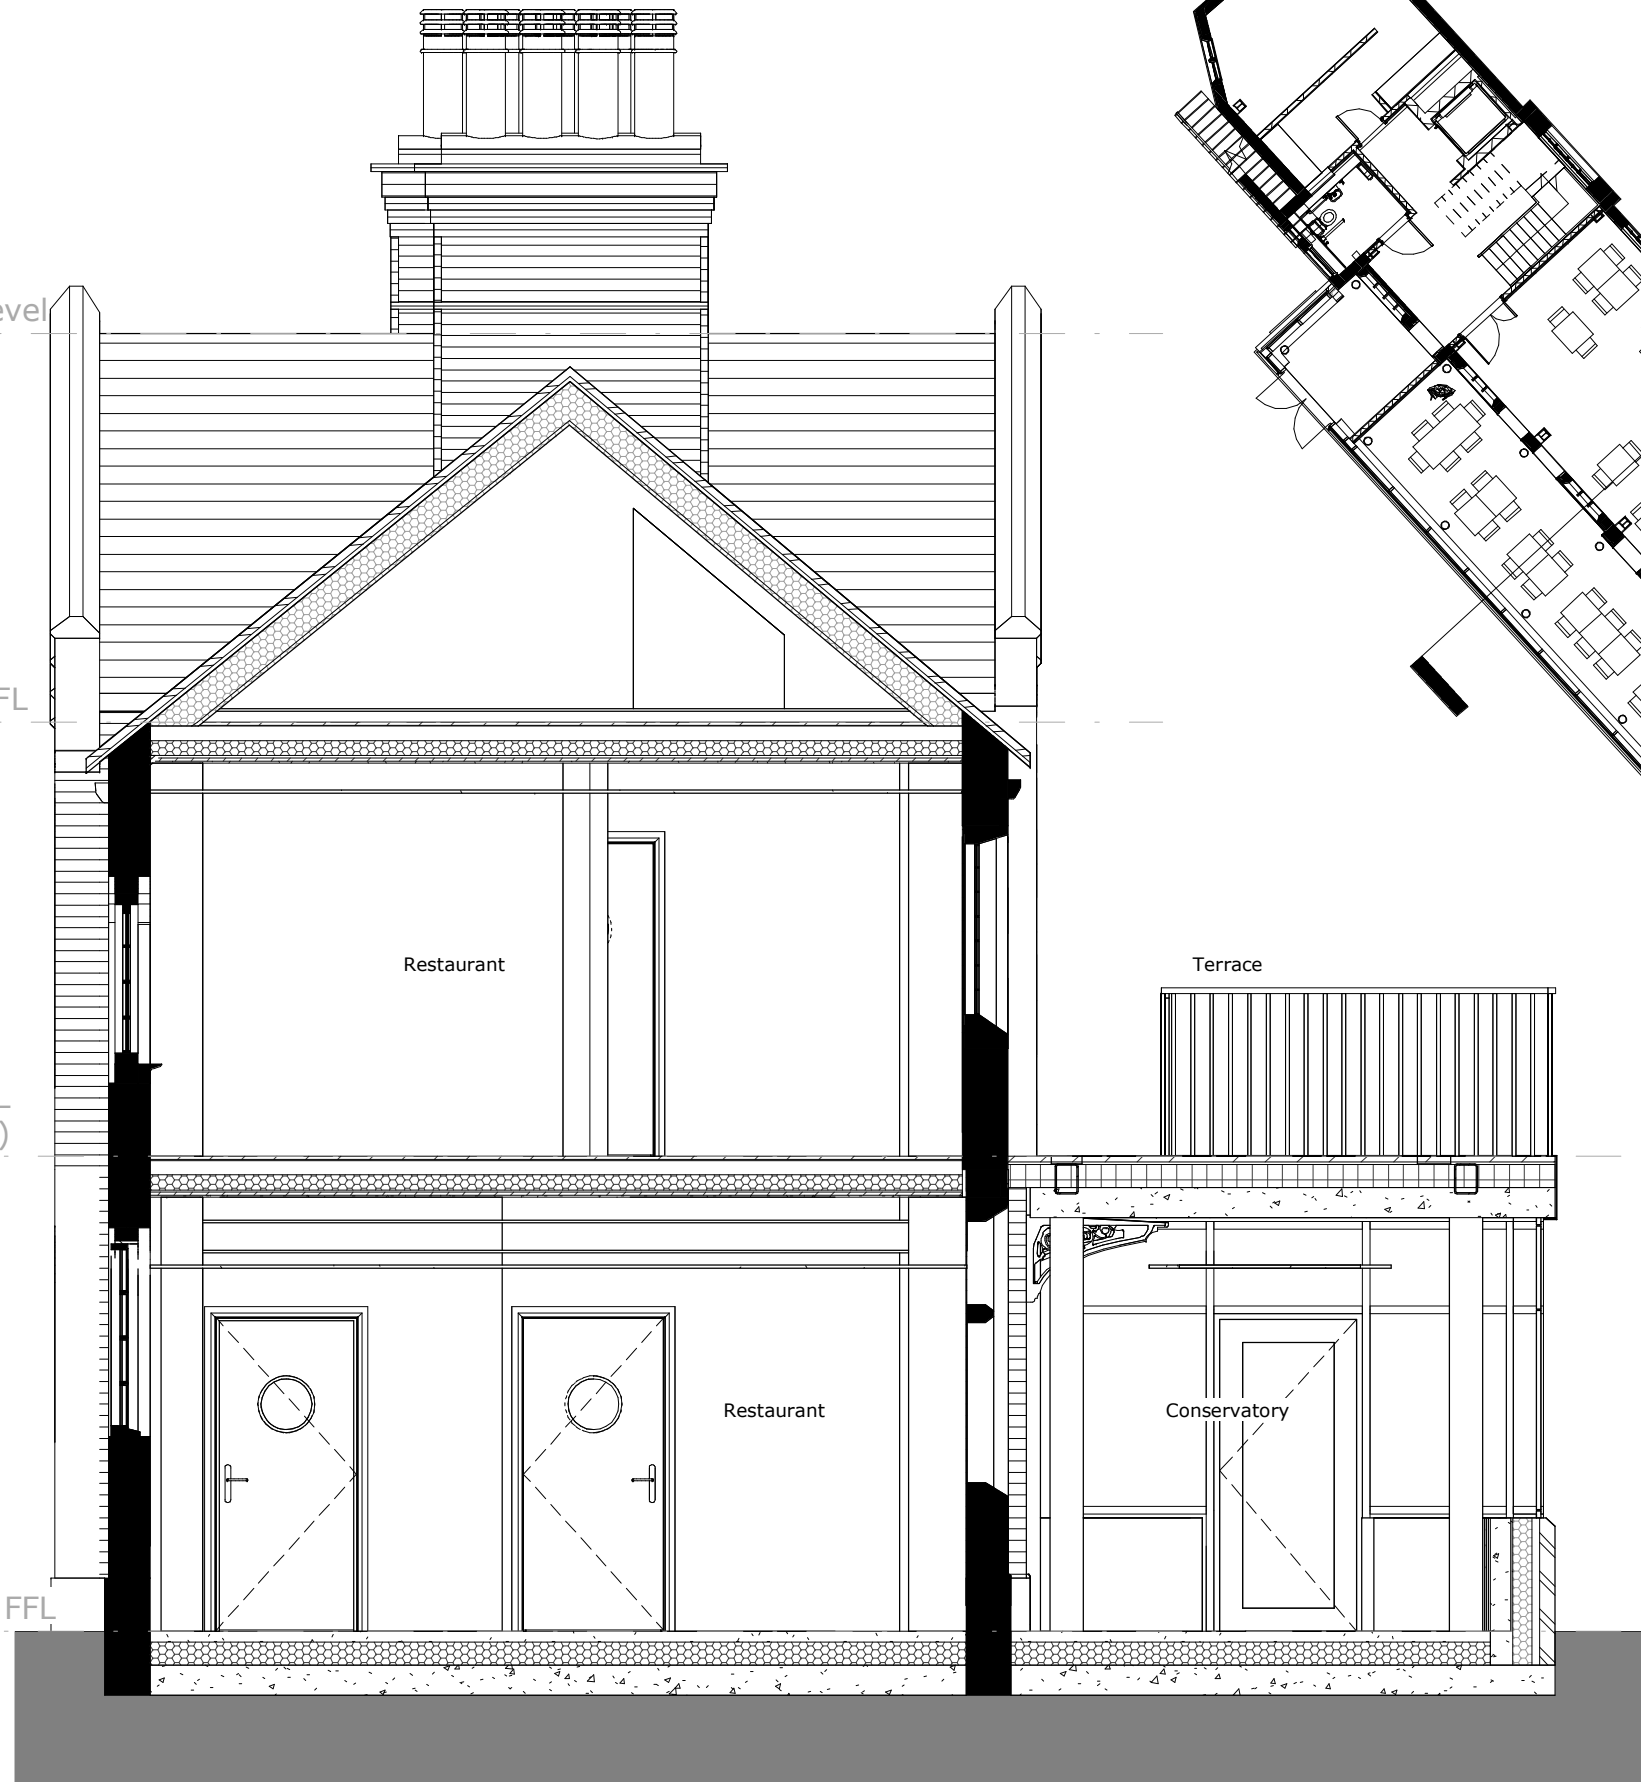

Do not scale from this drawing.
The contractor is to check all dimensions on site and report any discrepancies to the Architect.
All rights described in chapter IV of the copyright, designs and patents act 1988 have been generally asserted.
Notes

P1	Planning Issue	28/04/24	DS	CA
Rev	Description	Date	Drn	Chk

Fulcrum
2 Sidney Street
Sheffield S1 4RH
Telephone +44(0)114 2761651
Website www.jeffersonsheard.com



Project
Scarborough Harbour
West Pier Regeneration

Drawing
Building 1 - Section B-B

Scale	As indicated	Drawn	DS	Date	28/03/24
Drawing Purpose	PLANNING			Status	S2
Ref	2135-JSA-01-ZZ-DR-A-02212			Rev.	P1

A3