


0m 2m 4m 6m 8m 10m

VISUAL SCALE 1:100 @ A1


Do not scale from this drawing.
The contractor is to check all dimensions on site and report any discrepancies to the Architect.
All rights described in chapter IV of the copyright, designs and patents act 1988 have been generally asserted.

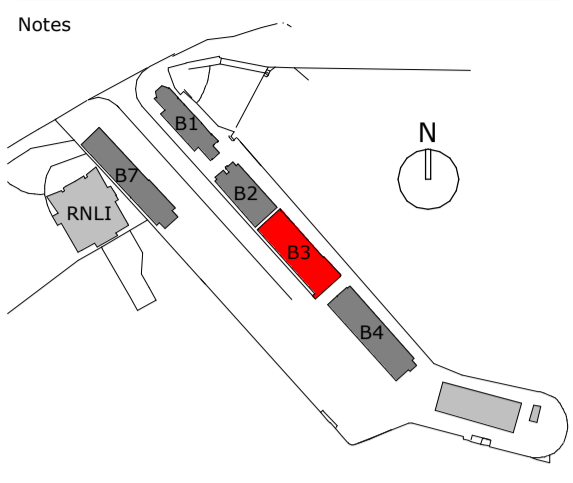

B3 - Proposed Roof GA Plan
SCALE: 1 : 100



B3 - Proposed First Floor GA Plan
SCALE: 1 : 100

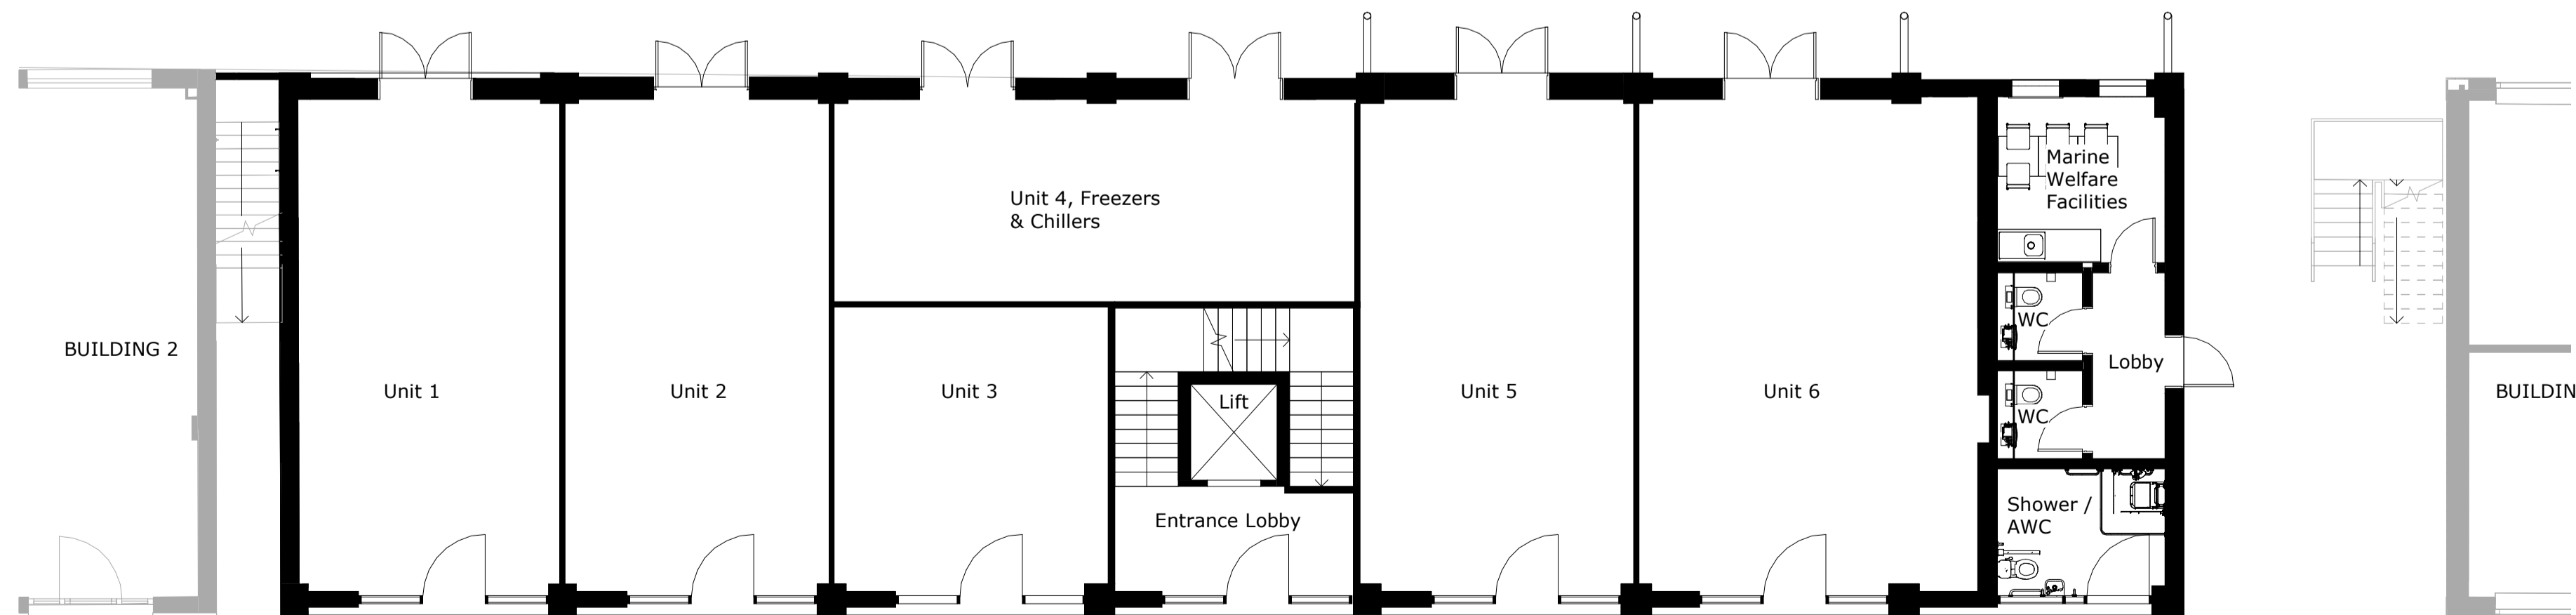

B3 - Proposed Ground Floor GA Plan
SCALE: 1 : 100

Rev	Description	Date	By	Chk
PS	Planning Issue	30/10/23	DS	CA

52 Princess Street
Rhodesia House
Manchester M1 6JX
Telephone +44(0)161 2375646
Website www.jeffersonsheard.com



Project
Scarborough Harbour West Pier
Regeneration

Drawing
Building 3 - Proposed GA Plans

Scale	Drawn	Date
As indicated	SDH	MAR 23
Drawing Purpose	Status	
PLANNING	S2	
Ref	Rev.	
2135-JSA-03-ZZ-DR-A-02230	P5	