
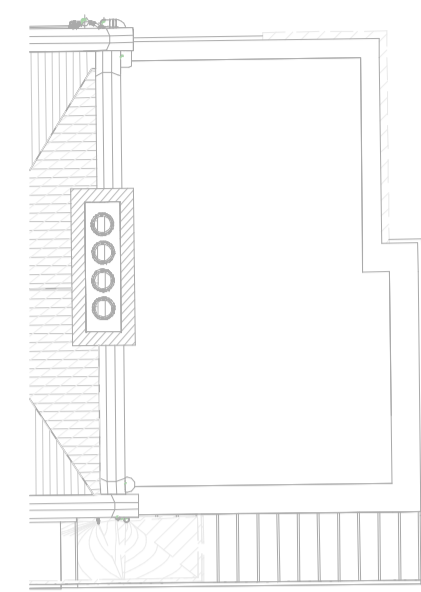



0m 2m 4m 6m 8m 10m

VISUAL SCALE 1:100 @ A1


Do not scale from this drawing.
The contractor is to check all dimensions on site and report any discrepancies to the Architect.
All rights described in chapter IV of the copyright, designs and patents act 1988 have been generally asserted.

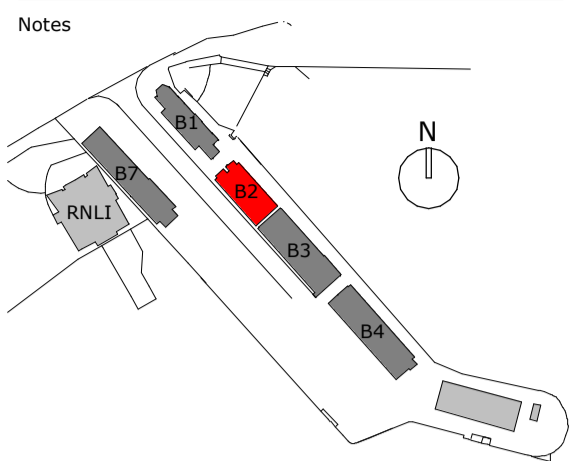


BUILDING 1

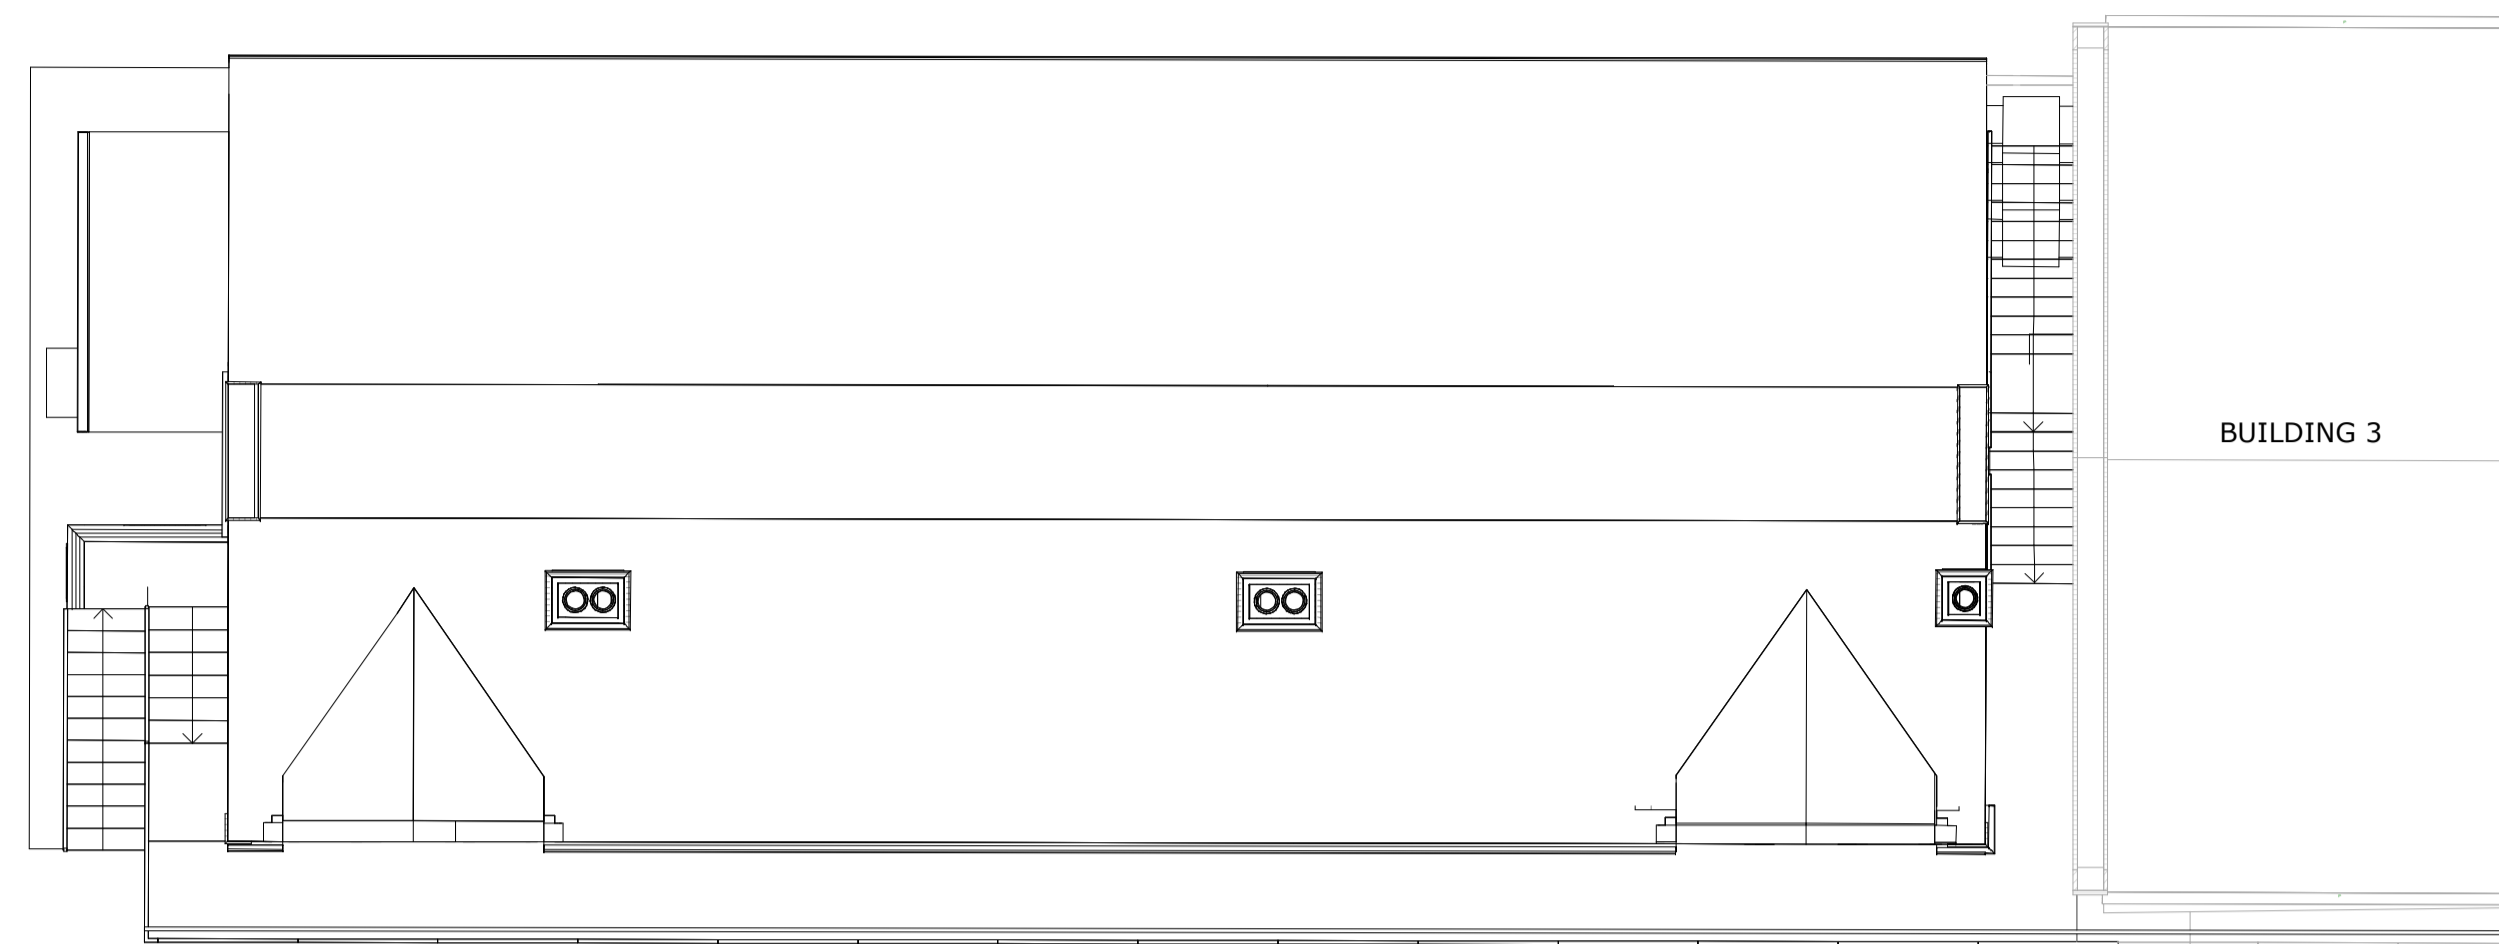


B2 - Proposed Roof GA Plan
SCALE: 1 : 100

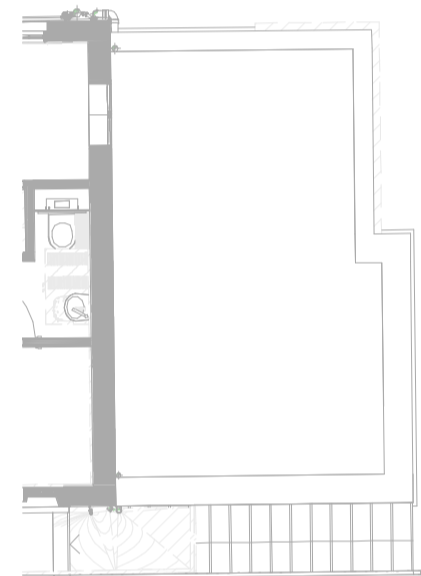


BUILDING 1

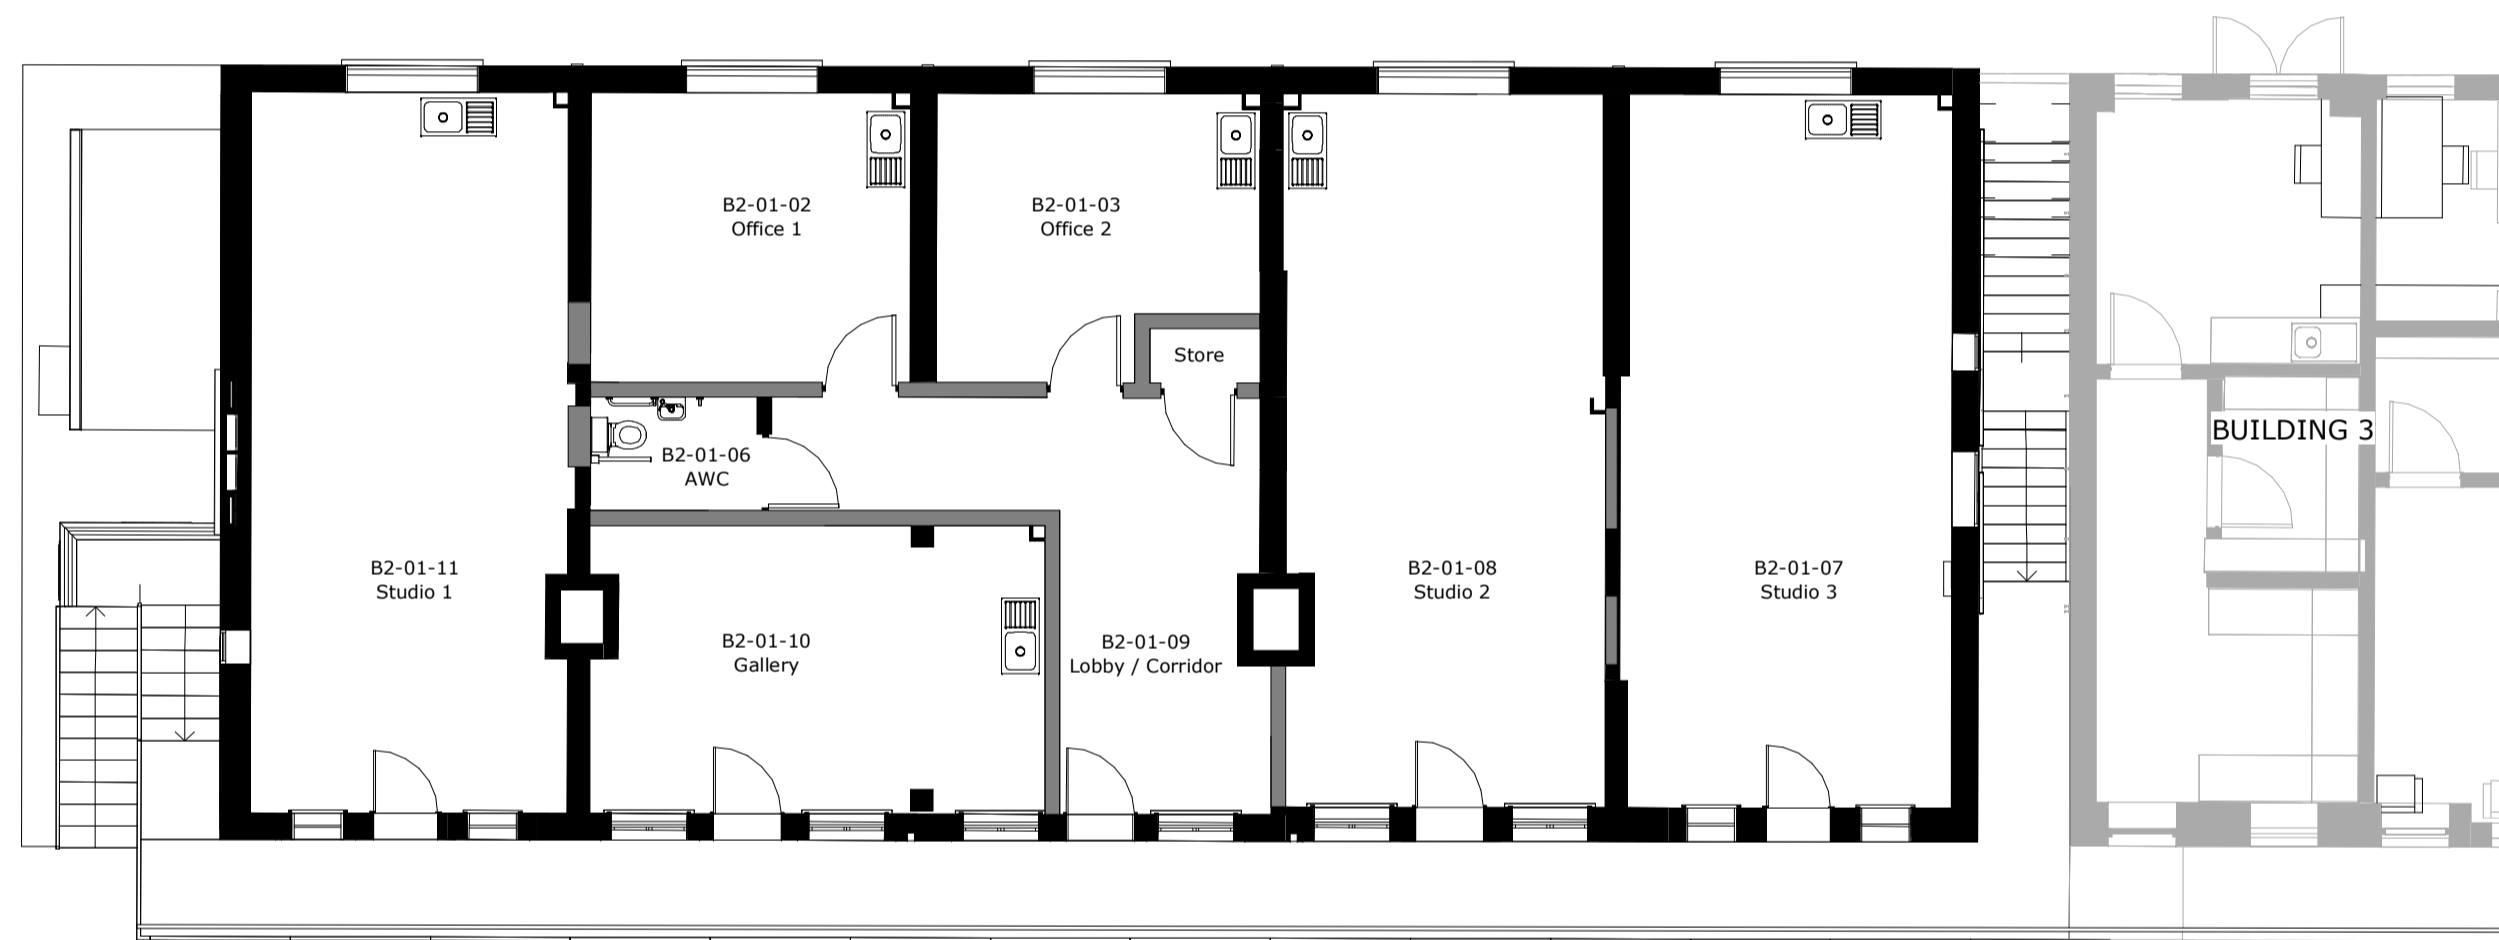

B2 - Proposed First Floor GA Plan
SCALE: 1 : 100

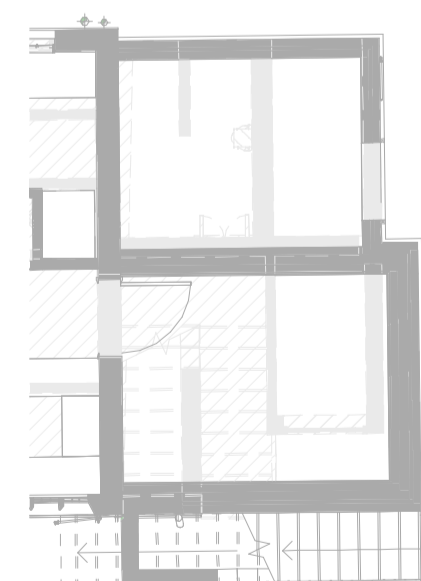

BUILDING 1

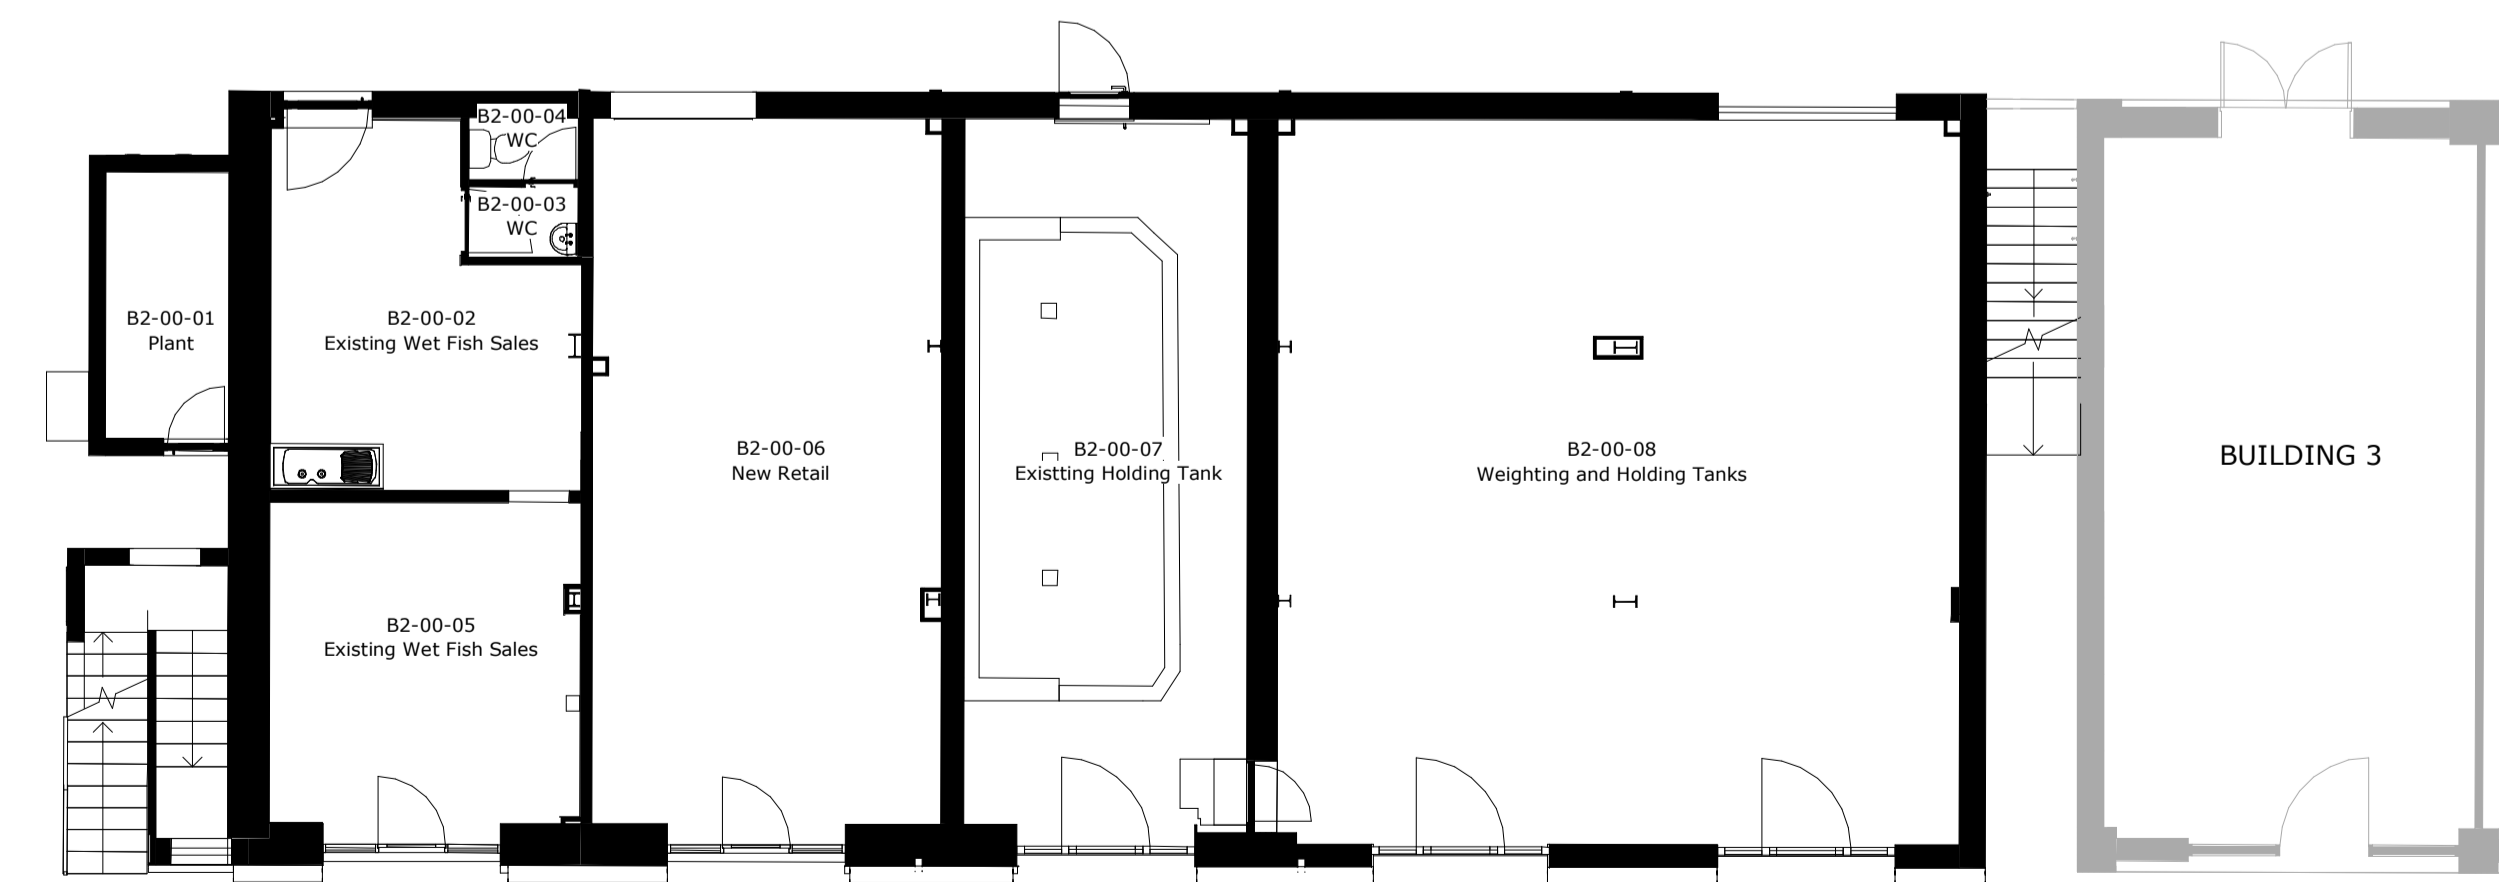

B2 - Proposed Ground Floor GA Plan
SCALE: 1 : 100

Existing & Proposed Walls:

- Existing Walls
- Proposed Walls

| Rev | Description | Date | By | Chk |
|-----|----------------|----------|----|-----|
| P4 | Planning Issue | 30/10/23 | DS | CA |

52 Princess Street
Rhodesia House
Manchester M1 6JX
Telephone +44(0)161 2375646
Website www.jeffersonsheard.com



Project
Scarborough Harbour West Pier
Redevelopment

Drawing
Building 2 - Proposed GA Plans

| Scale | Drawn | Date |
|--------------|-------|--------|
| As indicated | SDH | MAR 23 |

| Drawing Purpose | Status |
|-----------------|--------|
| PLANNING | S2 |

| Ref | Rev. |
|---------------------------|------|
| 2135-JSA-02-ZZ-DR-A-02220 | P4 |